



PROJECT REFERENCE NO.	SHEET NO.
R-2514D	EC-12/CONST.12
RW SHEET NO.	
ROADSIDE ENVIRONMENTAL PROJECT ENGINEER	
LEVEL III CERTIFIED BY: STACEY H. BAILEY, PE CERTIFICATION NUMBER: 3074 ISSUED: FEBRUARY 02, 2015	

CLEARING AND GRUBBING  
EROSION CONTROL FOR  
CONSTRUCTION SHEET 12

8/17/99  
REVISIONS  
8:55 SYSTEMS  
RAH/PAJ/SEB  
Control\CA00D\R2514D\_hyd.cad & g.psh.12.dgn  
ICA ENGINEERING, INC.

MATCHLINE -L- STA. 409 + 00.00 SEE SHEET 11

MATCHLINE -L- STA. 422 + 00.00 SEE SHEET 13

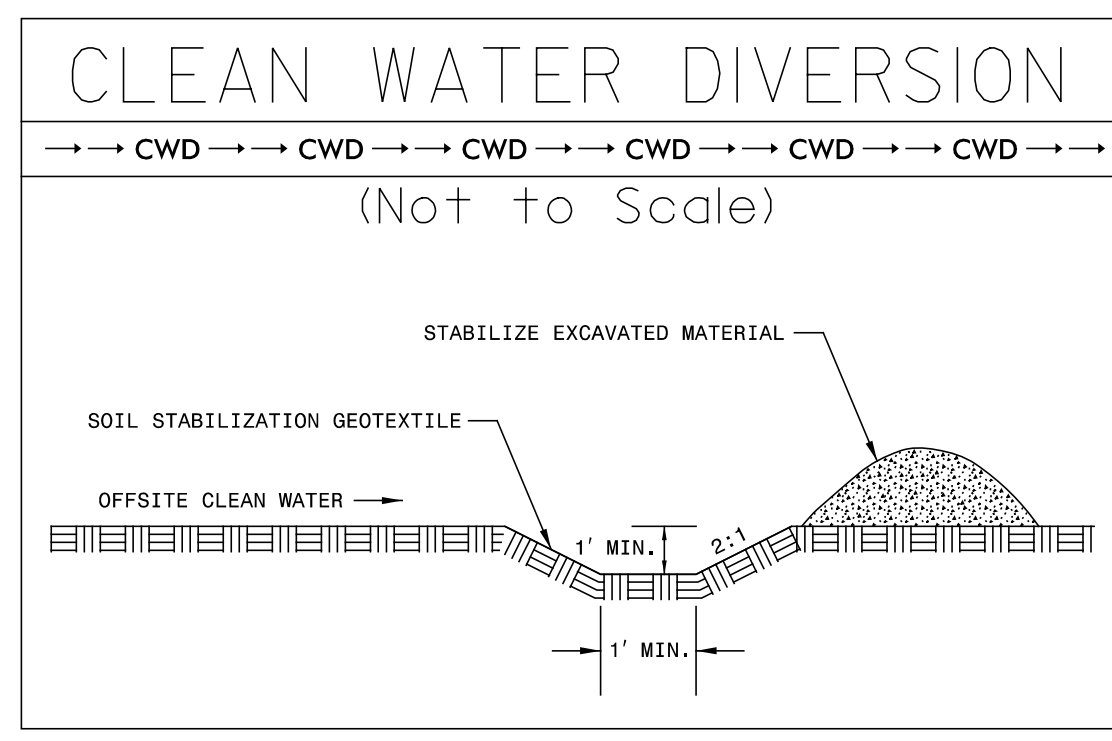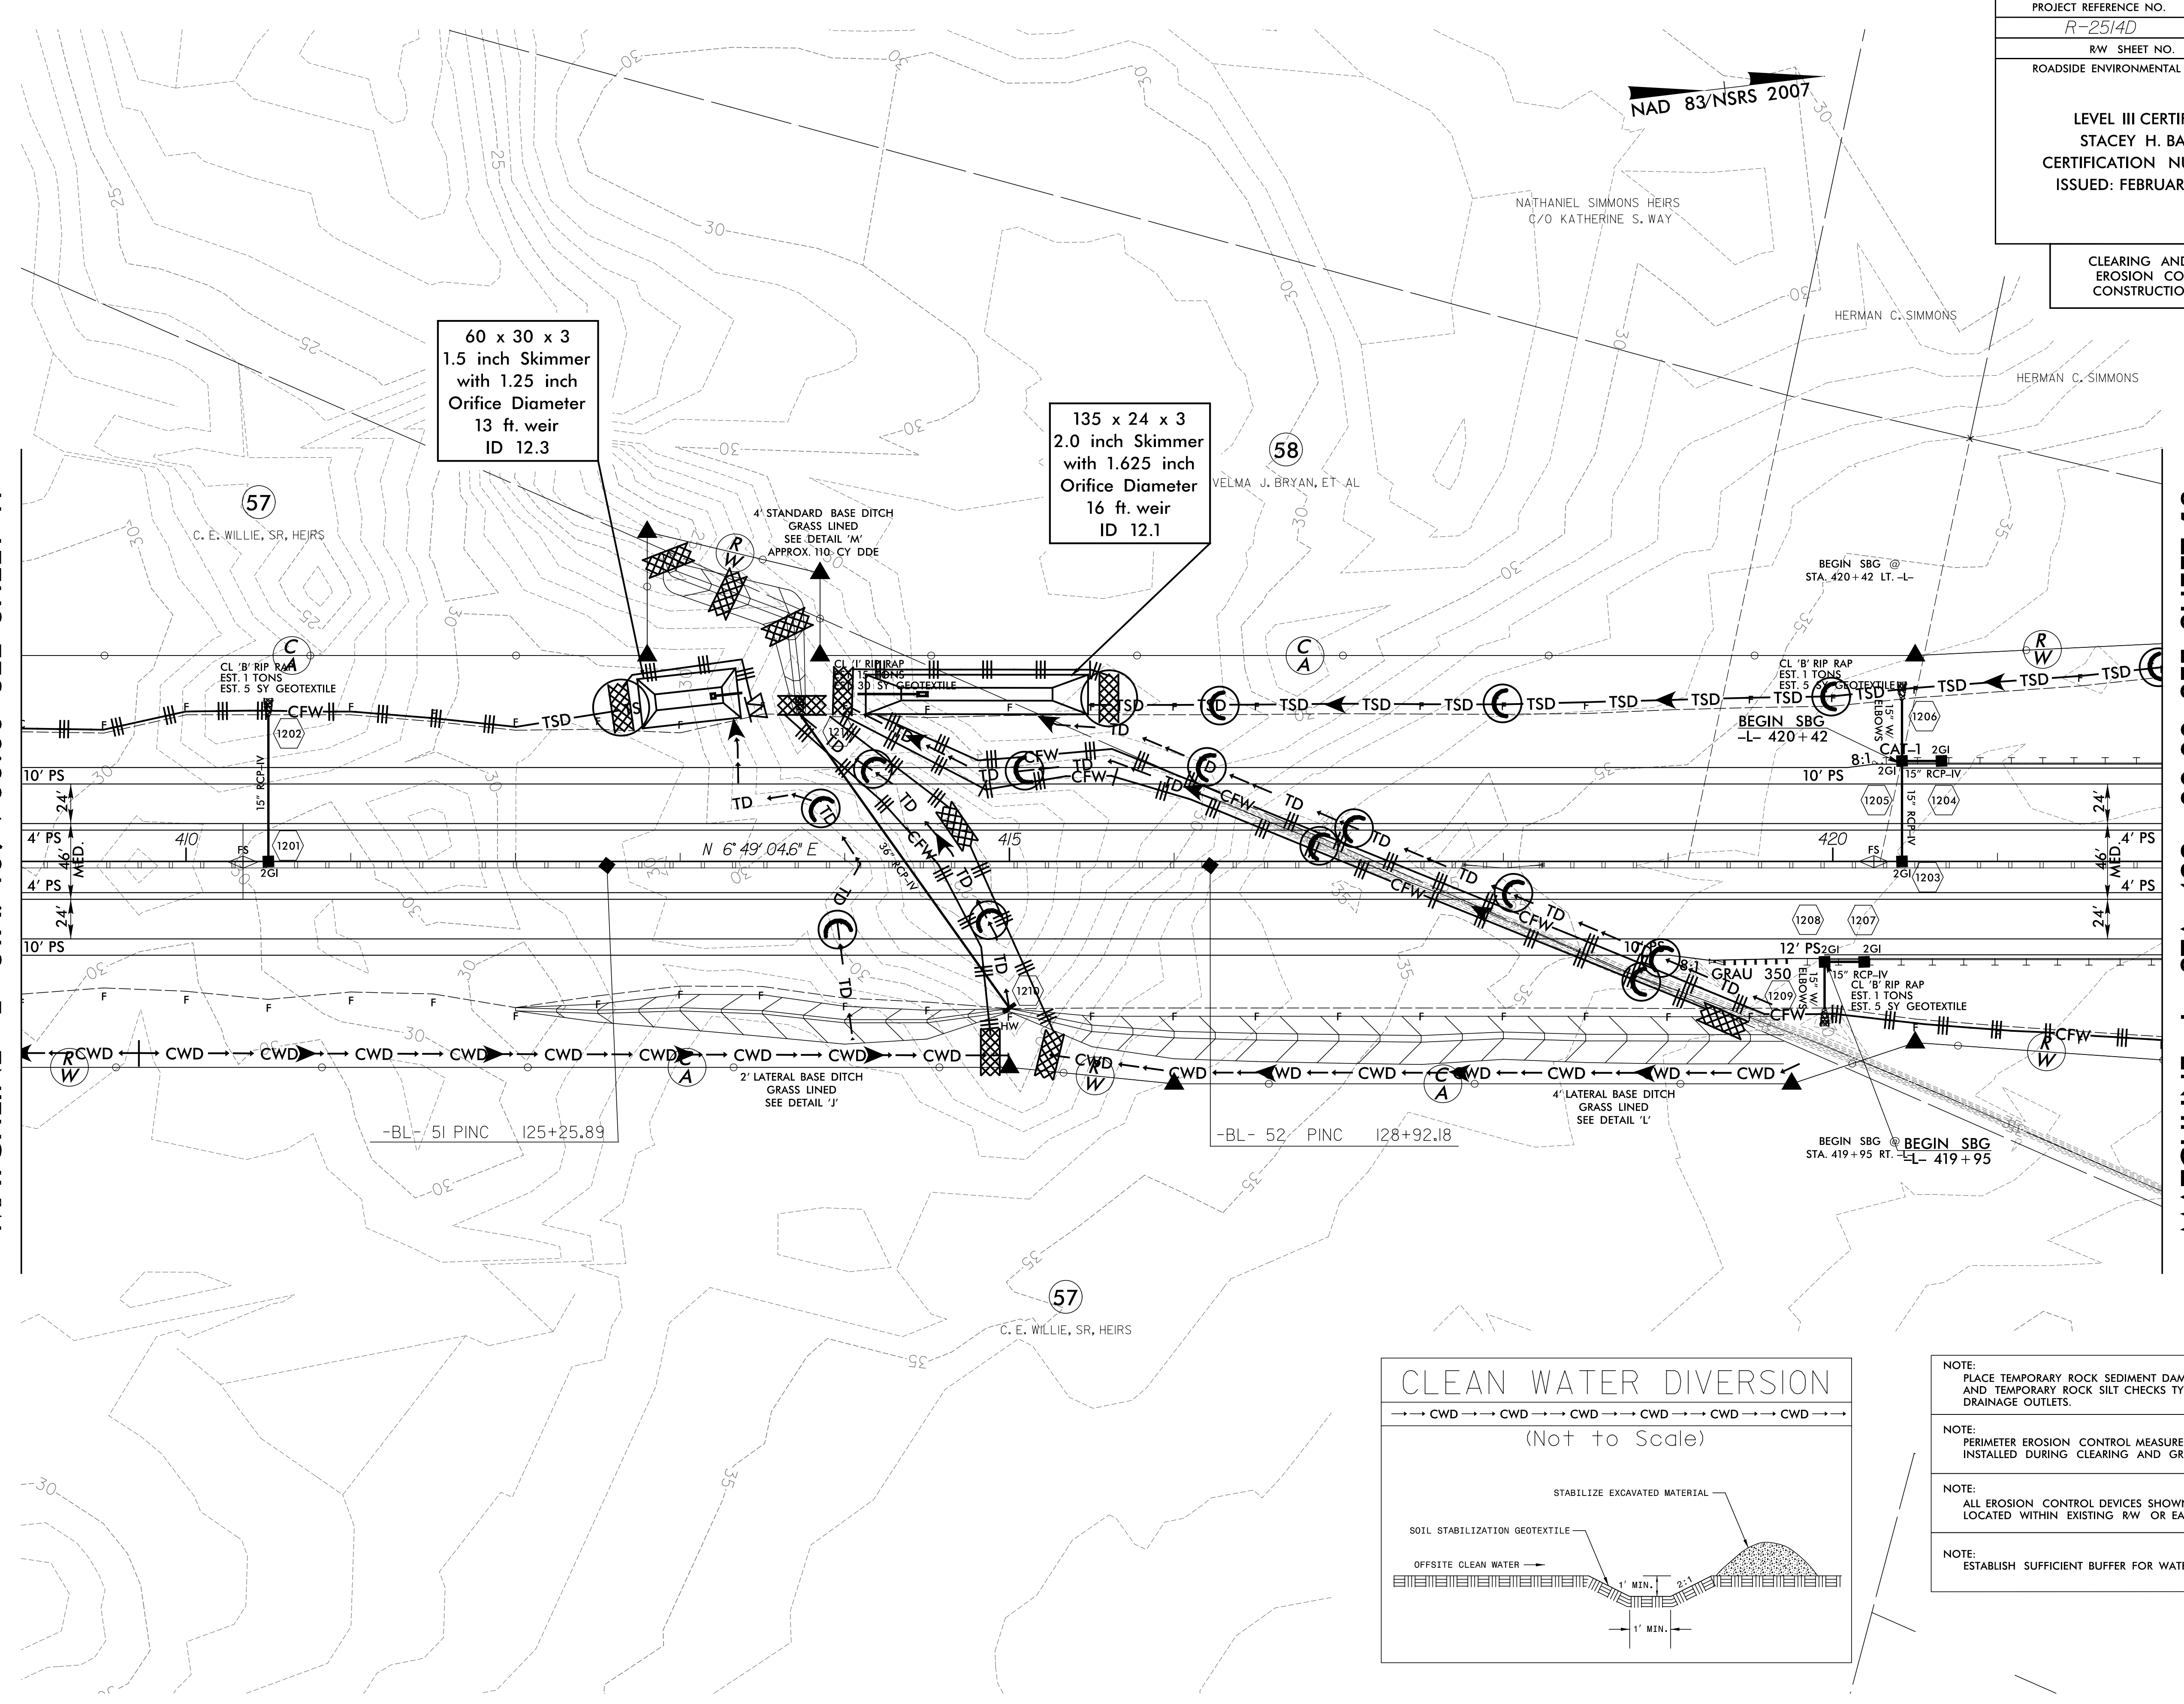

- NOTE:  
PLACE TEMPORARY ROCK SEDIMENT DAMS TYPE - B AND TEMPORARY ROCK SILT CHECKS TYPE - A AT DRAINAGE OUTLETS.
- NOTE:  
PERIMETER EROSION CONTROL MEASURES SHALL BE INSTALLED DURING CLEARING AND GRUBBING PHASE.
- NOTE:  
ALL EROSION CONTROL DEVICES SHOWN ARE LOCATED WITHIN EXISTING RW OR EASEMENT.
- NOTE:  
ESTABLISH SUFFICIENT BUFFER FOR WATER COURSE.

SEE SHEET 36 FOR -L- PROFILE