
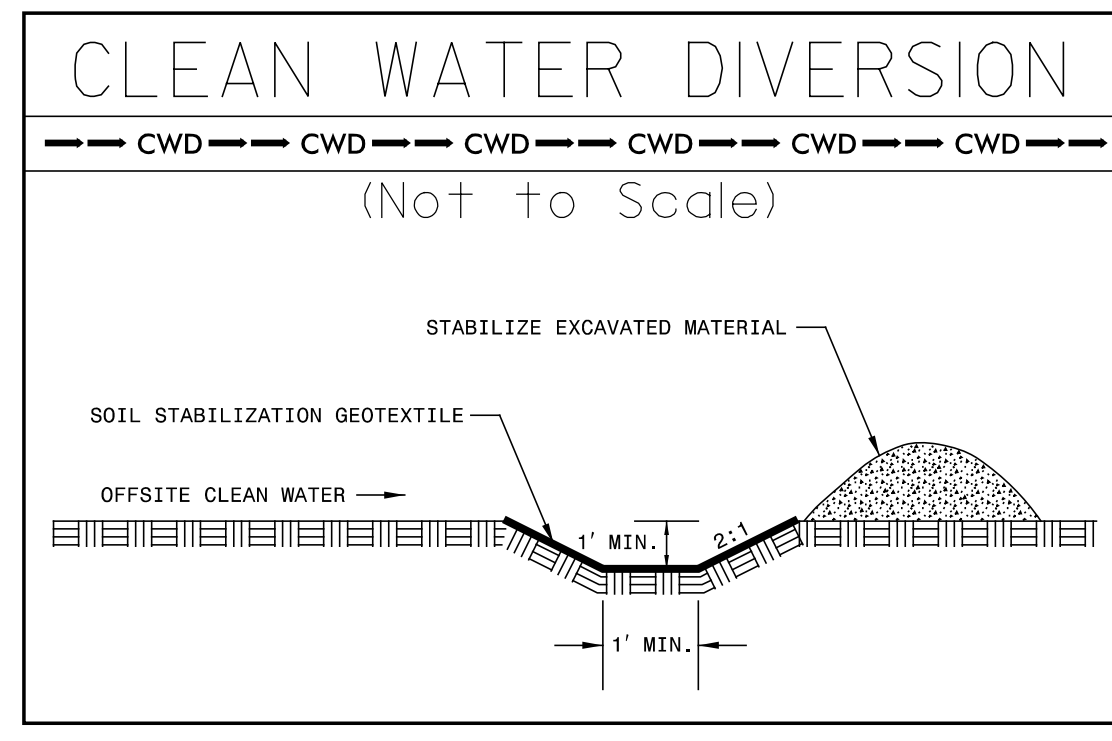


PROJECT REFERENCE NO.	SHEET NO.
R-2514D	EC-14/CONST.14
RW SHEET NO.	
ROADSIDE ENVIRONMENTAL PROJECT ENGINEER	
LEVEL III CERTIFIED BY: STACEY H. BAILEY, PE CERTIFICATION NUMBER: 3074 ISSUED: FEBRUARY 02, 2015	
CLEARING AND GRUBBING EROSION CONTROL FOR CONSTRUCTION SHEET 14	

8/17/99  
 REVISIONS  
 SYSTEMS  
 CONTROL  
 R-2514D  
 hyl  
 e&g  
 .psh  
 .14.dgn  
 SYSTEMS  
 CONTROL  
 R-2514D  
 hyl  
 e&g  
 .psh  
 .14.dgn

MATCHLINE -L- STA. 435 + 00.00 SEE SHEET 13

MATCHLINE -L- STA. 448 + 00.00 SEE SHEET 15

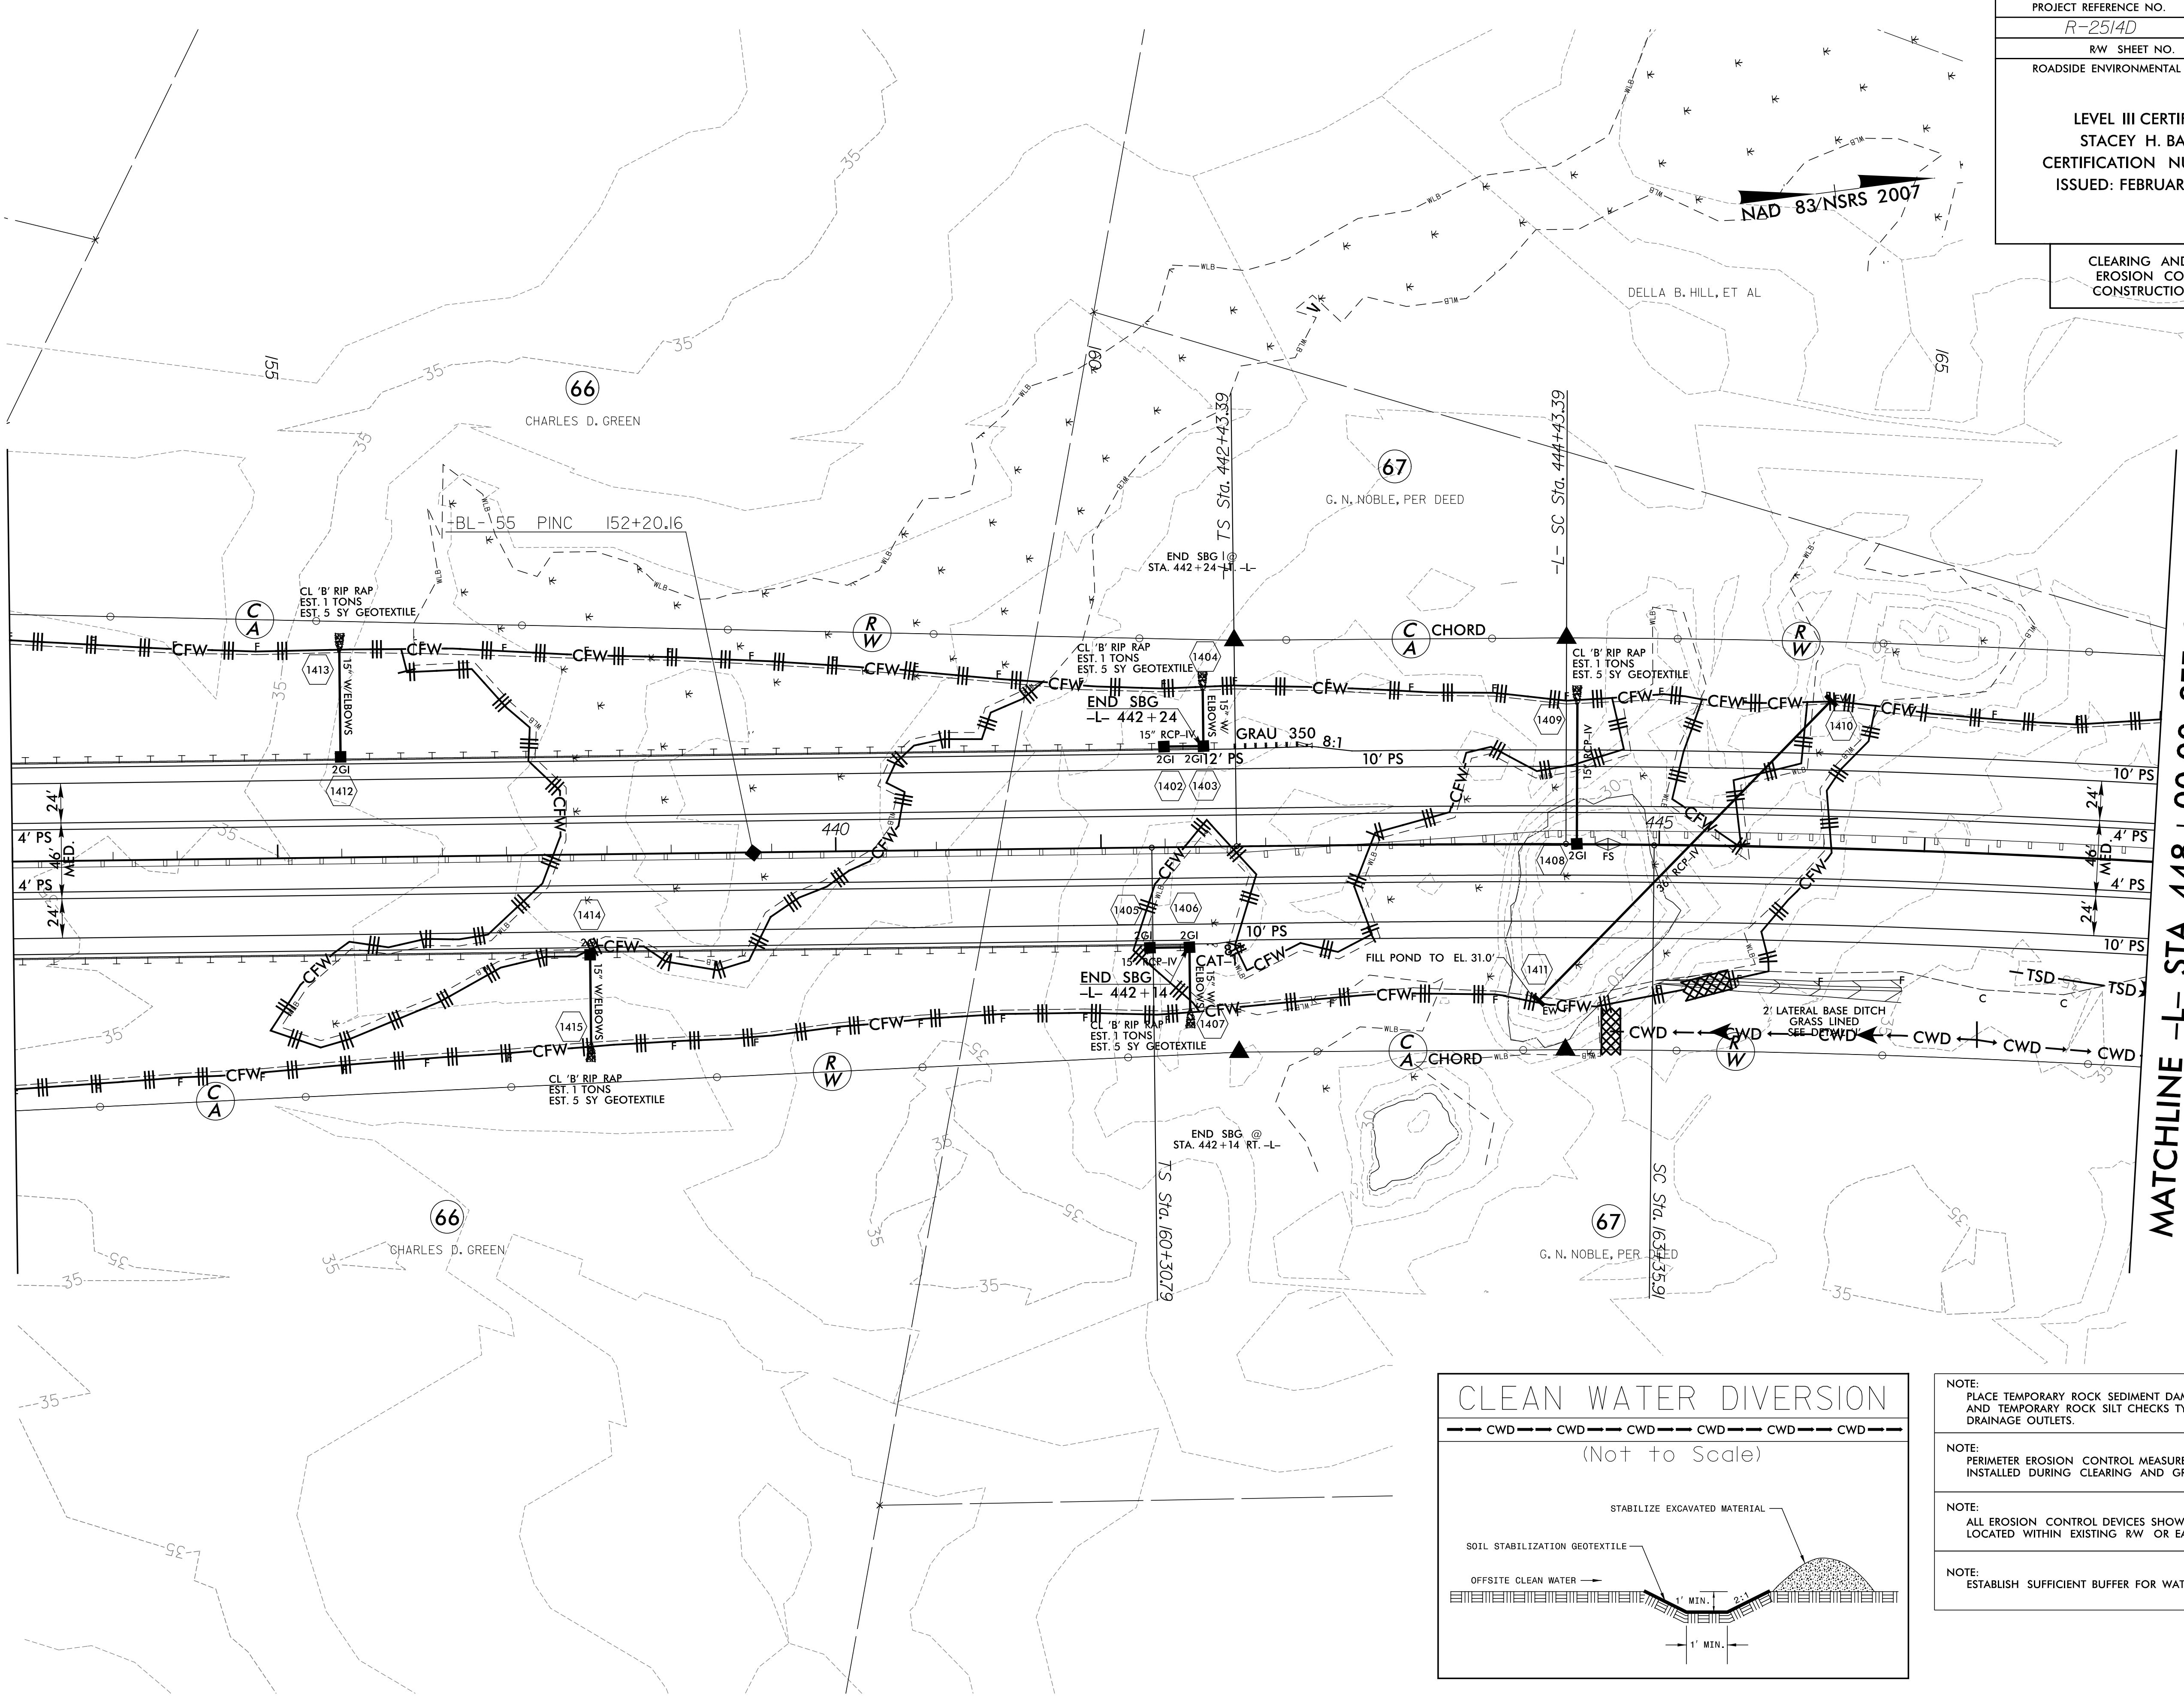

- NOTE:  
PLACE TEMPORARY ROCK SEDIMENT DAMS TYPE - B AND TEMPORARY ROCK SILT CHECKS TYPE - A AT DRAINAGE OUTLETS.
- NOTE:  
PERIMETER EROSION CONTROL MEASURES SHALL BE INSTALLED DURING CLEARING AND GRUBBING PHASE.
- NOTE:  
ALL EROSION CONTROL DEVICES SHOWN ARE LOCATED WITHIN EXISTING RW OR EASEMENT.
- NOTE:  
ESTABLISH SUFFICIENT BUFFER FOR WATER COURSE.

SBG - "SHOULDER BERM GUTTER"

SEE SHEET 37 FOR -L- PROFILE