



PROJECT REFERENCE NO.	SHEET NO.
R-2514D	EC-15/CONST.15
RW SHEET NO.	
ROADSIDE ENVIRONMENTAL PROJECT ENGINEER	
LEVEL III CERTIFIED BY: STACEY H. BAILEY, PE CERTIFICATION NUMBER: 3074 ISSUED: FEBRUARY 02, 2015	

CLEARING AND GRUBBING  
EROSION CONTROL FOR  
CONSTRUCTION SHEET 15

8/17/99  
REVISIONS  
RAH SYSTEMS, INC. Control\NCADD\2514D\_hydr\c&g\_pah\_15.dgn  
RAH SYSTEMS, INC. Control\NCADD\2514D\_hydr\c&g\_pah\_15.dgn

MATCHLINE -L- STA. 448 + 00.00 SEE SHEET 14

MATCHLINE -L- STA. 467 + 00.00 SEE SHEET 16

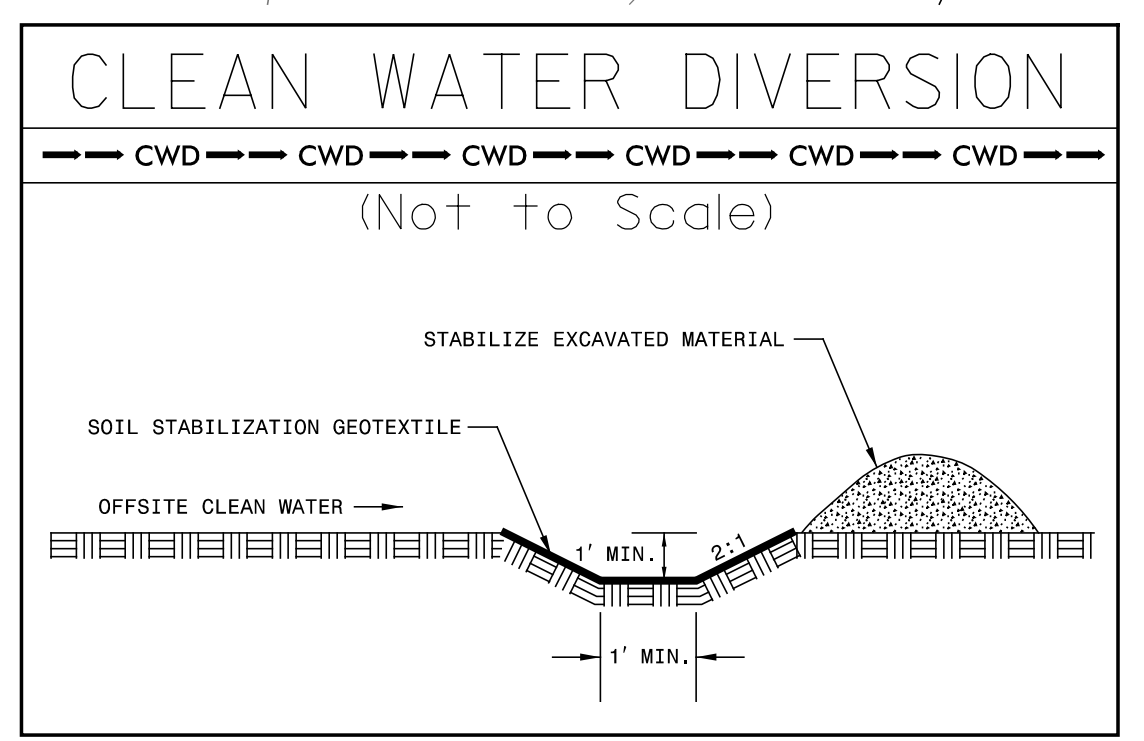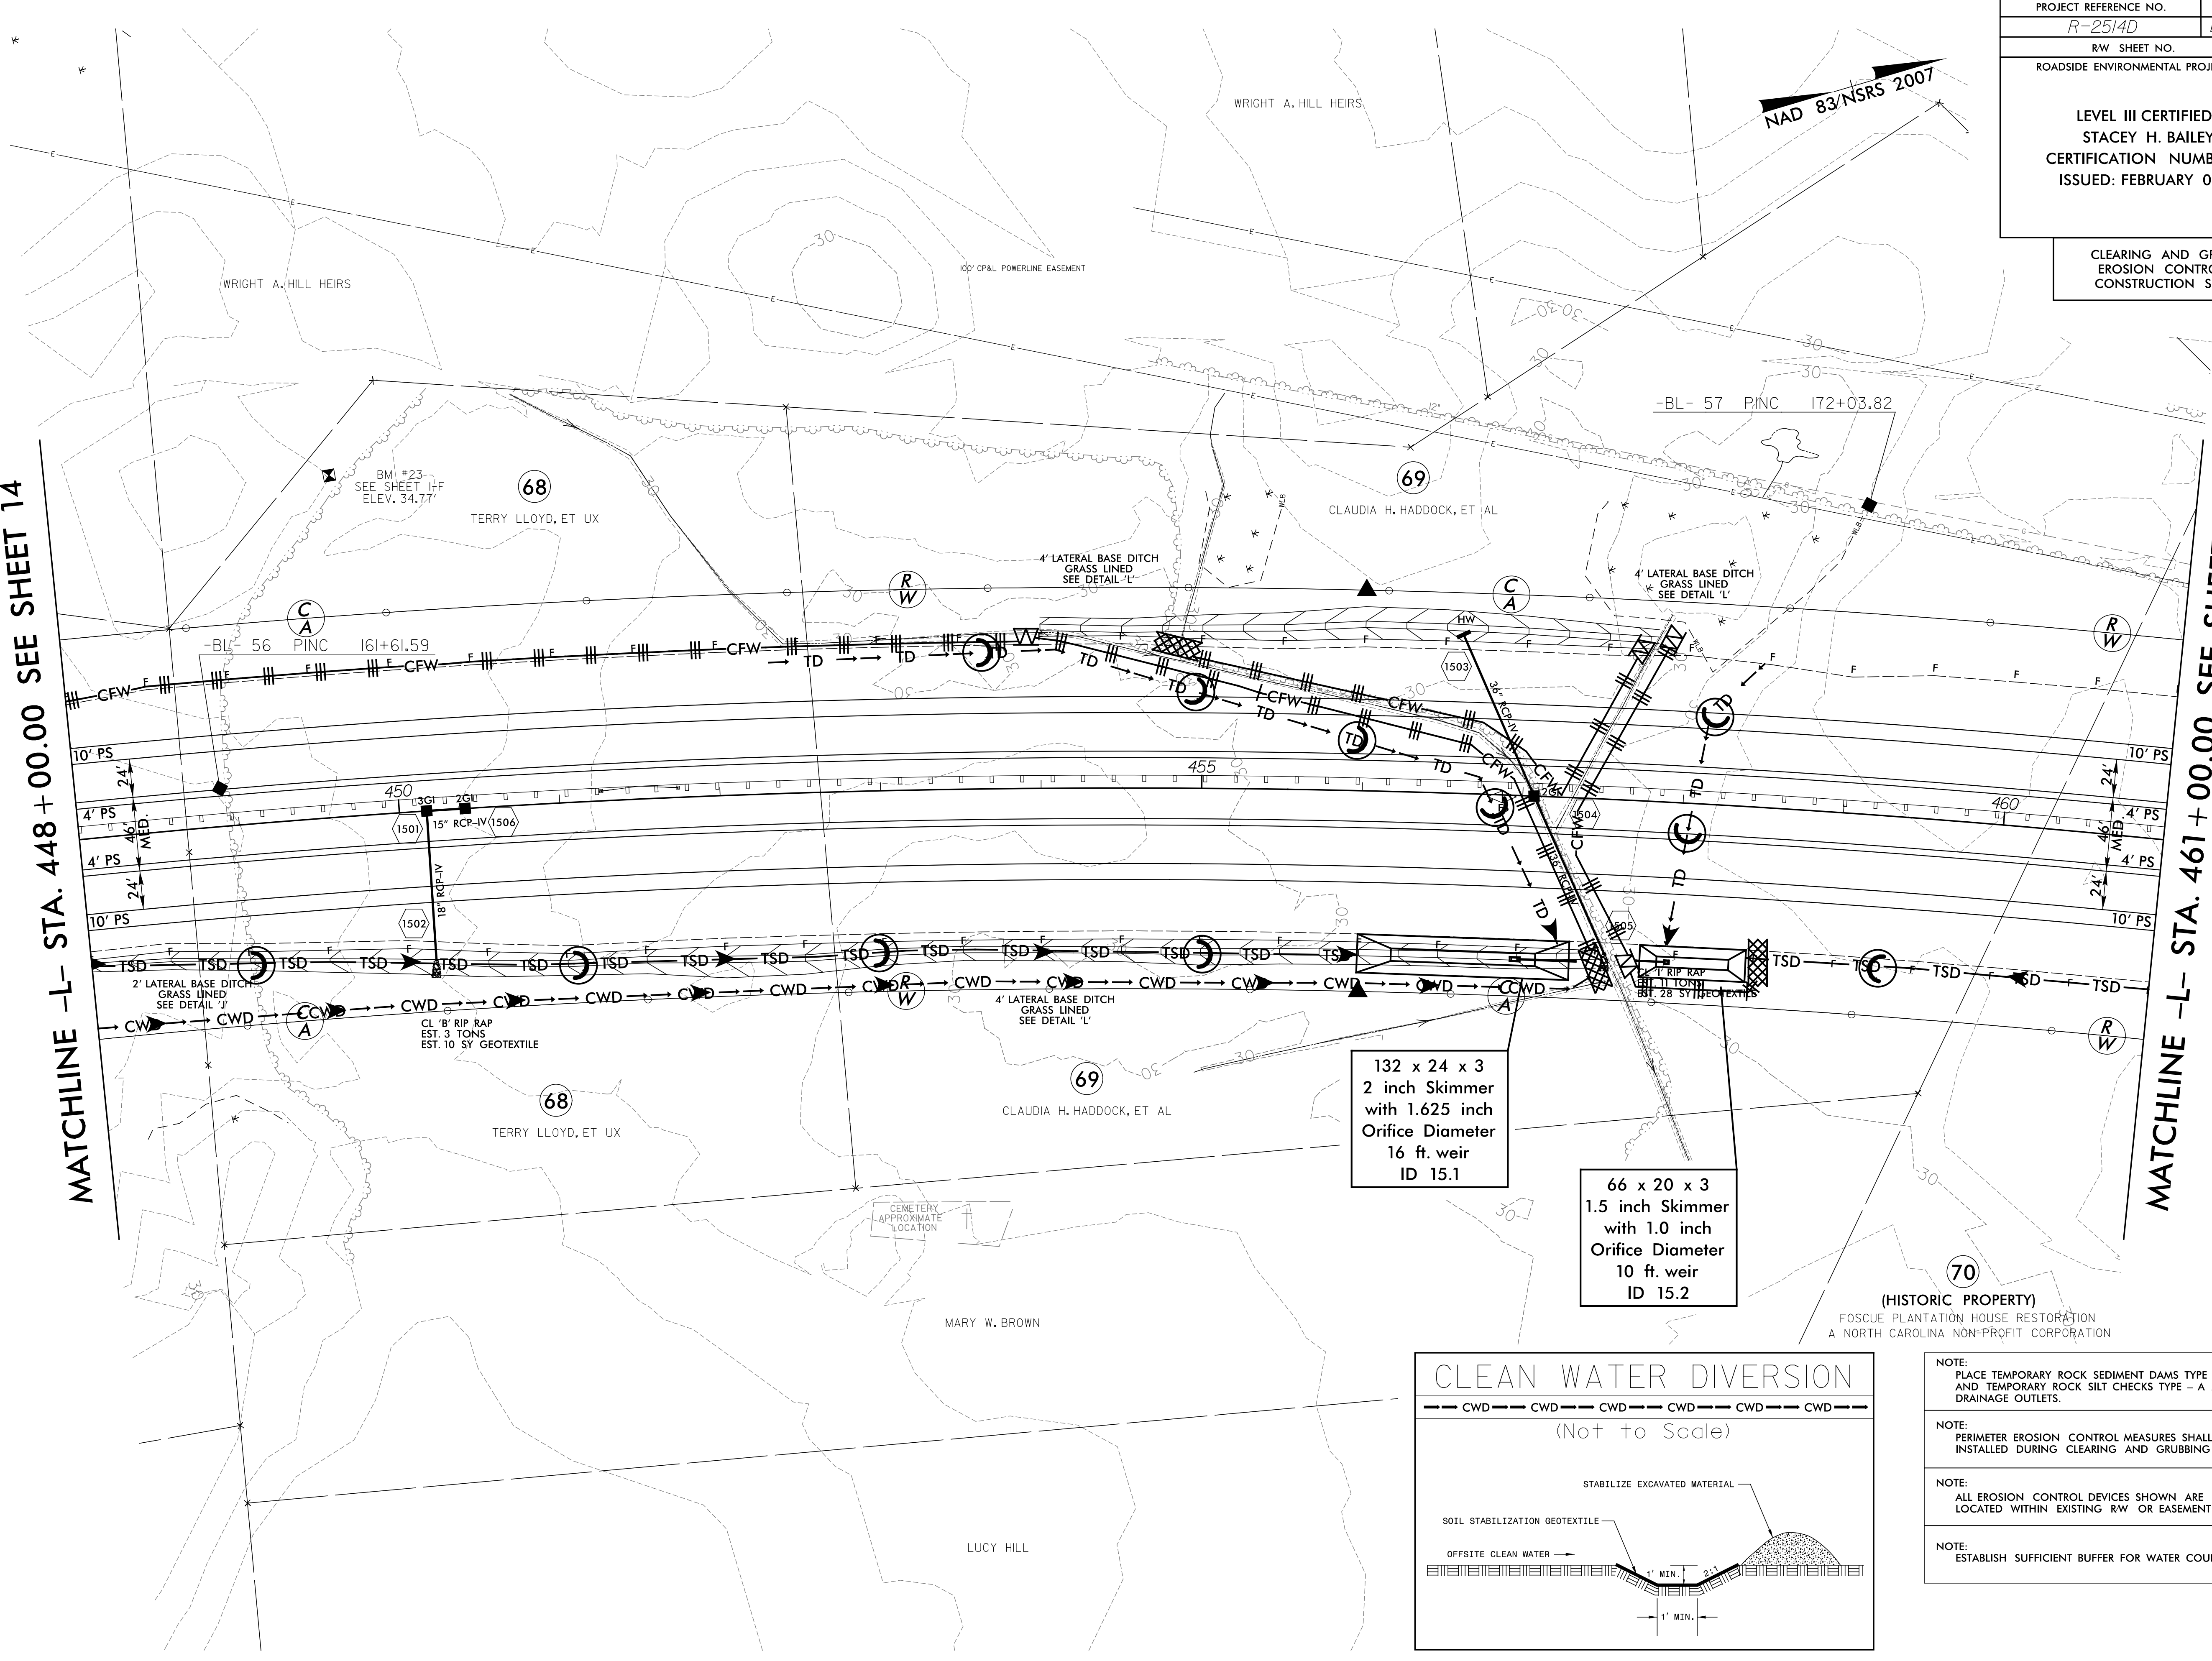

- NOTE: PLACE TEMPORARY ROCK SEDIMENT DAMS TYPE - B AND TEMPORARY ROCK SILT CHECKS TYPE - A AT DRAINAGE OUTLETS.
- NOTE: PERIMETER EROSION CONTROL MEASURES SHALL BE INSTALLED DURING CLEARING AND GRUBBING PHASE.
- NOTE: ALL EROSION CONTROL DEVICES SHOWN ARE LOCATED WITHIN EXISTING RW OR EASEMENT.
- NOTE: ESTABLISH SUFFICIENT BUFFER FOR WATER COURSE.