



PROJECT REFERENCE NO.	SHEET NO.
R-2514D	EC-20/CONST.20
RW SHEET NO.	
ROADSIDE ENVIRONMENTAL PROJECT ENGINEER	
LEVEL III CERTIFIED BY: STACEY H. BAILEY, PE CERTIFICATION NUMBER: 3074 ISSUED: FEBRUARY 02, 2015	
CLEARING AND GRUBBING EROSION CONTROL FOR CONSTRUCTION SHEET 20	

WEYERHAEUSER COMPANY
FORMERLY BATE LUMBER COMPANY
DB 105 PG 564

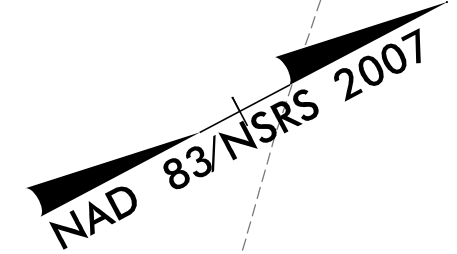


MATCHLINE -L- STA. 516 + 00.00 SEE SHEET 19

MATCHLINE -L- STA. 530 + 00.00 SEE SHEET 21

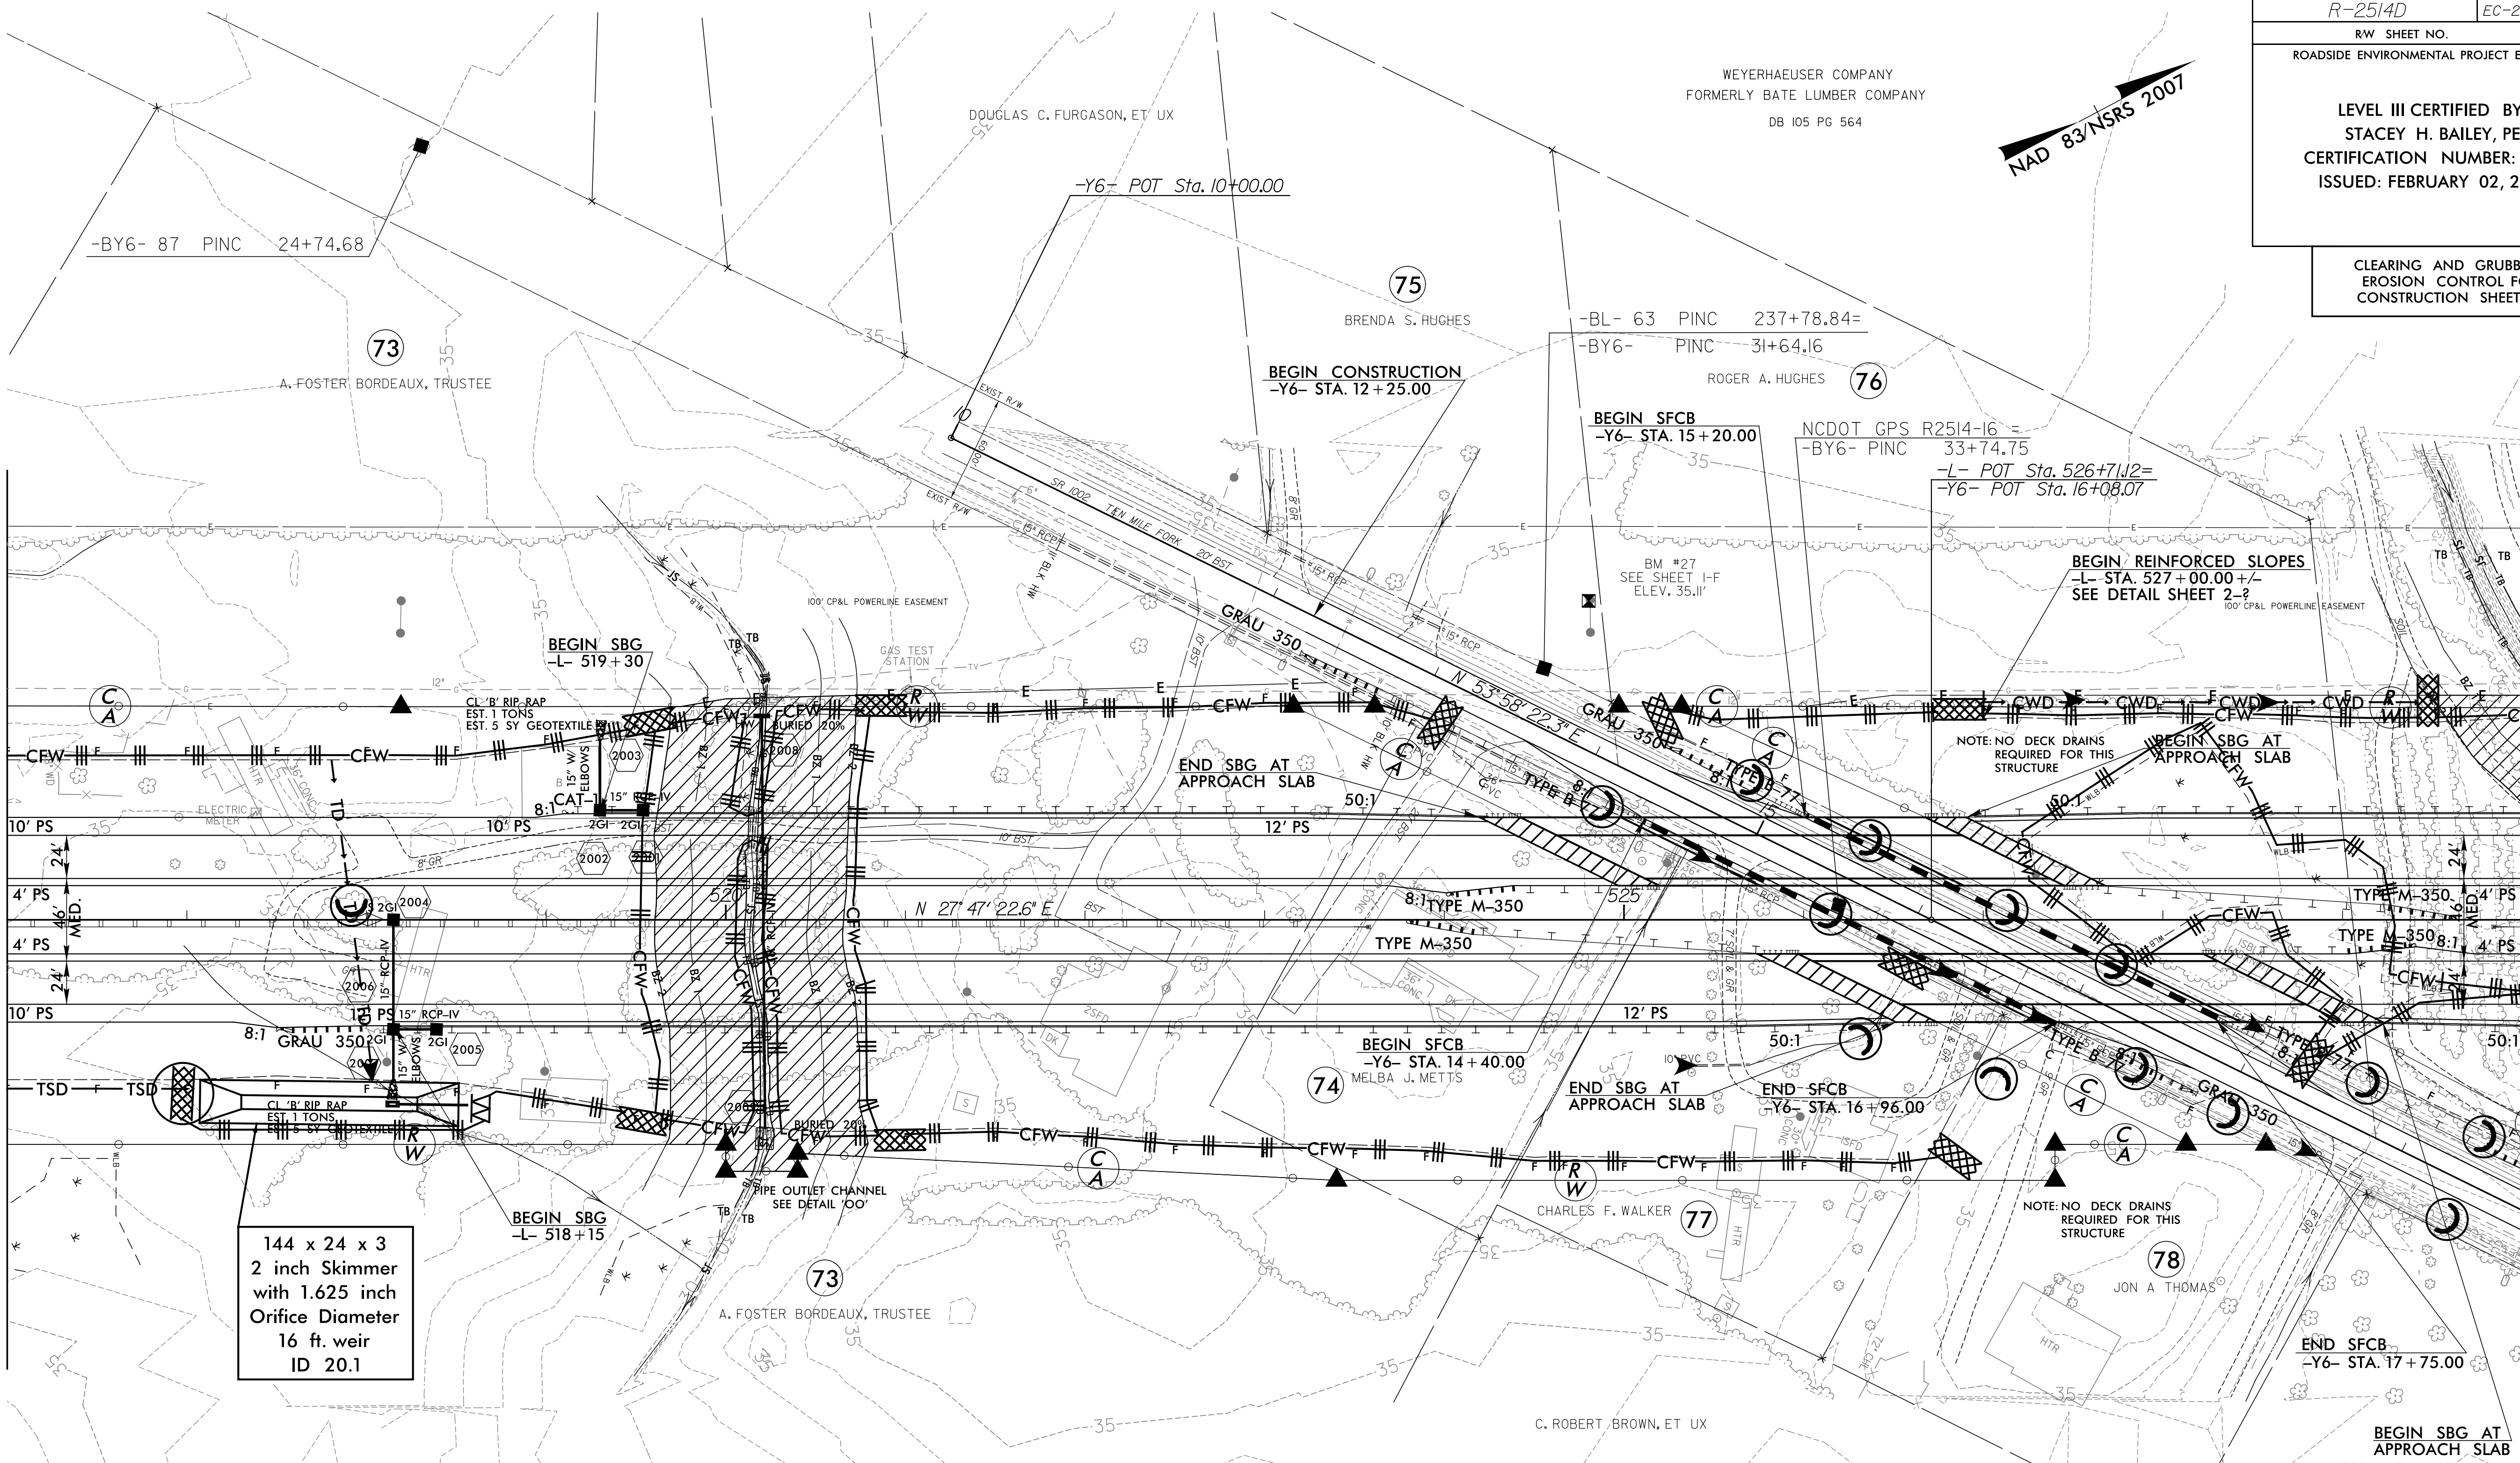

144 x 24 x 3
2 inch Skimmer
with 1.625 inch
Orifice Diameter
16 ft. weir
ID 20.1

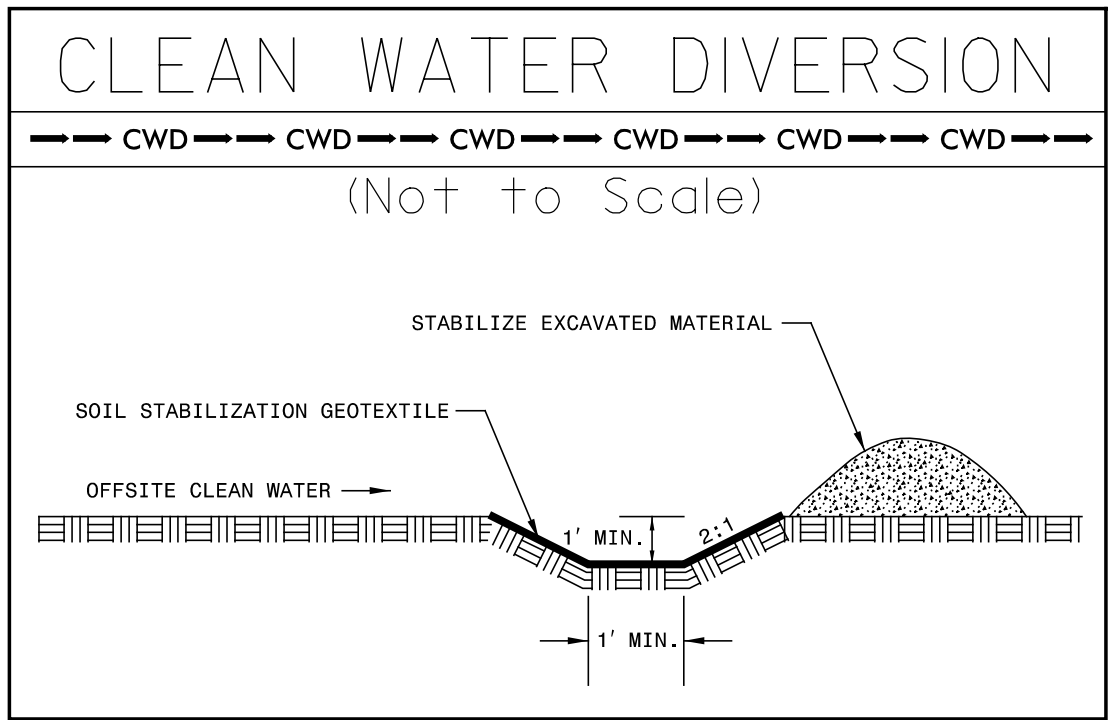

- NOTE:
PLACE TEMPORARY ROCK SEDIMENT DAMS TYPE - B AND TEMPORARY ROCK SILT CHECKS TYPE - A AT DRAINAGE OUTLETS.
- NOTE:
PERIMETER EROSION CONTROL MEASURES SHALL BE INSTALLED DURING CLEARING AND GRUBBING PHASE.
- NOTE:
ALL EROSION CONTROL DEVICES SHOWN ARE LOCATED WITHIN EXISTING RW OR EASEMENT.
- NOTE:
ESTABLISH SUFFICIENT BUFFER FOR WATER COURSE.

ENVIRONMENTALLY SENSITIVE AREA
SEE PROJECT SPECIAL PROVISIONS

SBG - "SHOULDER BERM GUTTER"
SFCB - "SINGLE FACED CONCRETE BARRIER"
SEE SHEET 40 FOR -L- PROFILE
SEE SHEET 53 FOR -Y6- PROFILE
SEE SHEETS S-1 THRU S-? FOR STRUCTURE PLANS

REVISIONS
R/W REVISION 03-11-14 (DMG) - THE TDE AT -L- STA. 520+20.00 RT. WAS ELIMINATED FROM PARCEL 73 (A. FOSTER BORDEAUX, TRUSTEE).

8/17/99
Control\CA000\R2514D_hyd.cad.g.psh_20.dgn
SYSTEMS\TMS\psh_20.dgn
R2514D.ecad.g.psh_20.dgn
ICA ENGINEERING, INC.