
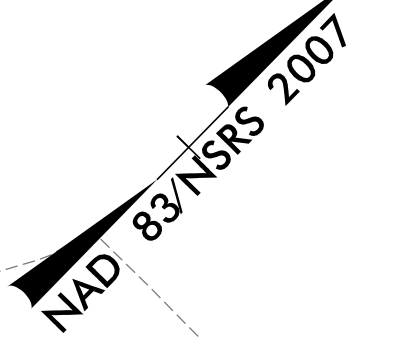


PROJECT REFERENCE NO.	SHEET NO.
R-2514D	EC-24/CONST.24
RW SHEET NO.	
ROADSIDE ENVIRONMENTAL PROJECT ENGINEER	
LEVEL III CERTIFIED BY: STACEY H. BAILEY, PE CERTIFICATION NUMBER: 3074 ISSUED: FEBRUARY 02, 2015	
CLEARING AND GRUBBING EROSION CONTROL FOR CONSTRUCTION SHEET 24	


8/17/99
 REVISIONS
 8:58:58 SYSTEMTIME: 8/8/08
 R:\Projects\2514D\2514D_hyd\ec&g_psh_24.dgn
 ICA ENGINEERING, INC.

MATCHLINE -L- STA. 570 + 00.00 SEE SHEET 23

MATCHLINE -L- STA. 583 + 00.00 SEE SHEET 25

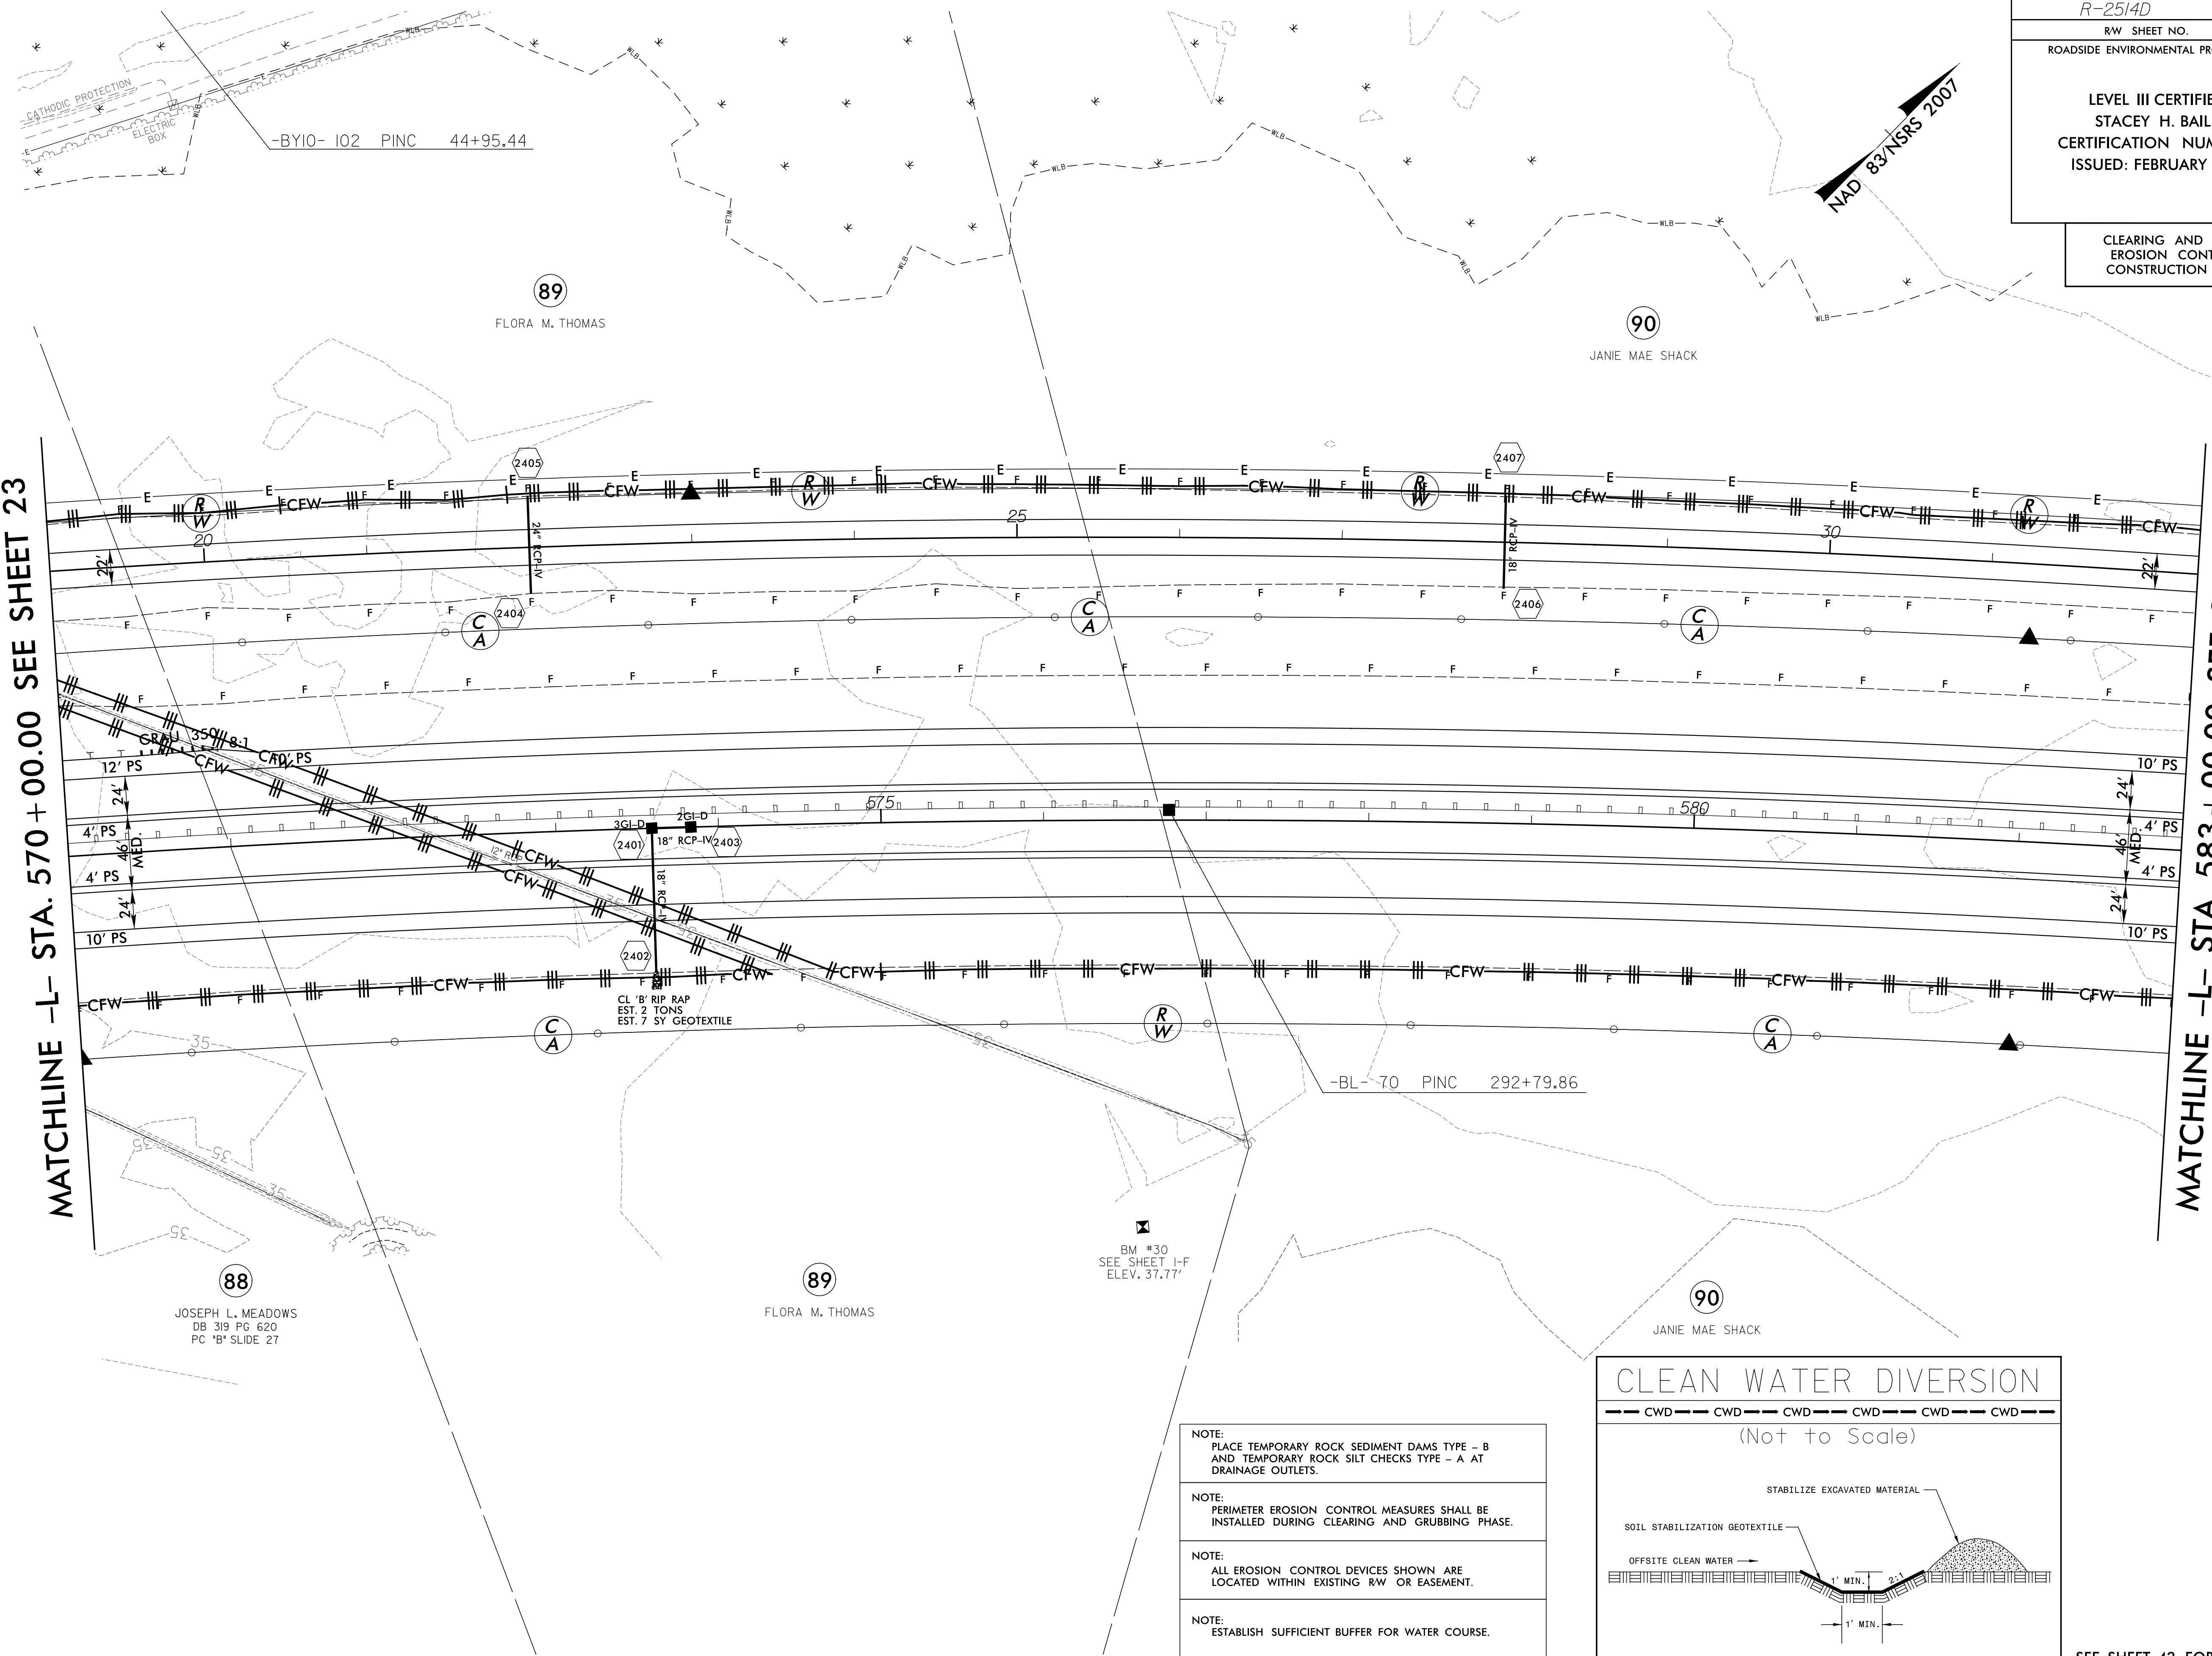

- NOTE:
PLACE TEMPORARY ROCK SEDIMENT DAMS TYPE - B AND TEMPORARY ROCK SILT CHECKS TYPE - A AT DRAINAGE OUTLETS.
- NOTE:
PERIMETER EROSION CONTROL MEASURES SHALL BE INSTALLED DURING CLEARING AND GRUBBING PHASE.
- NOTE:
ALL EROSION CONTROL DEVICES SHOWN ARE LOCATED WITHIN EXISTING RW OR EASEMENT.
- NOTE:
ESTABLISH SUFFICIENT BUFFER FOR WATER COURSE.

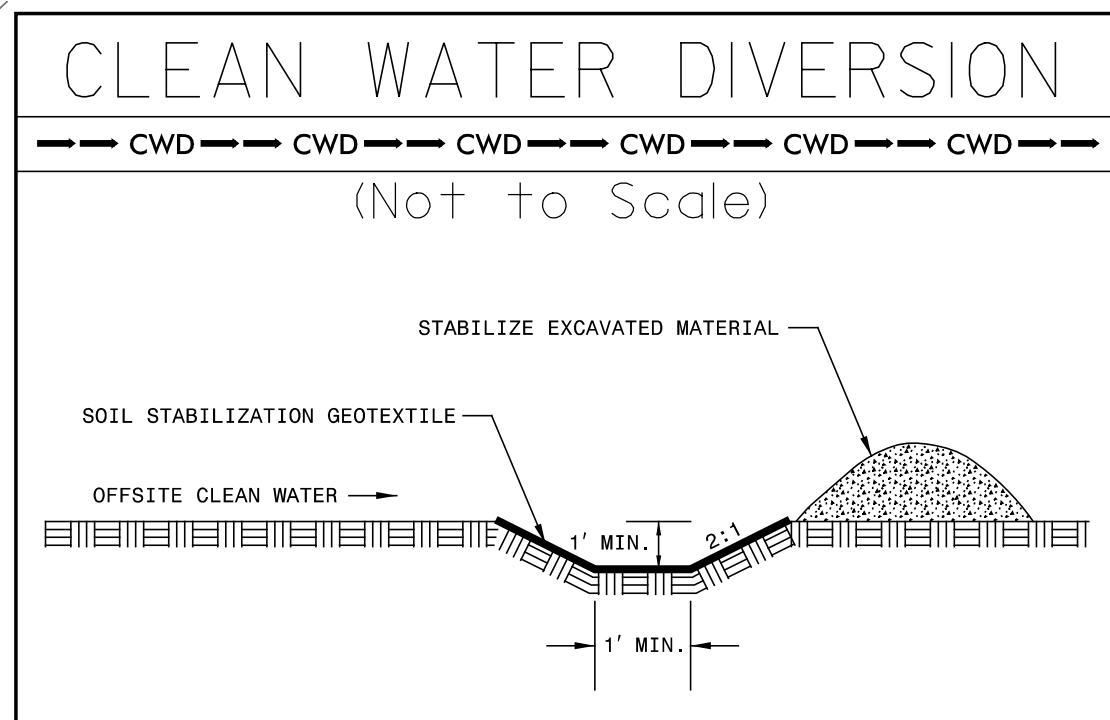

SEE SHEET 42 FOR -L- PROFILE
SEE SHEET 55 FOR -Y8A- PROFILE