
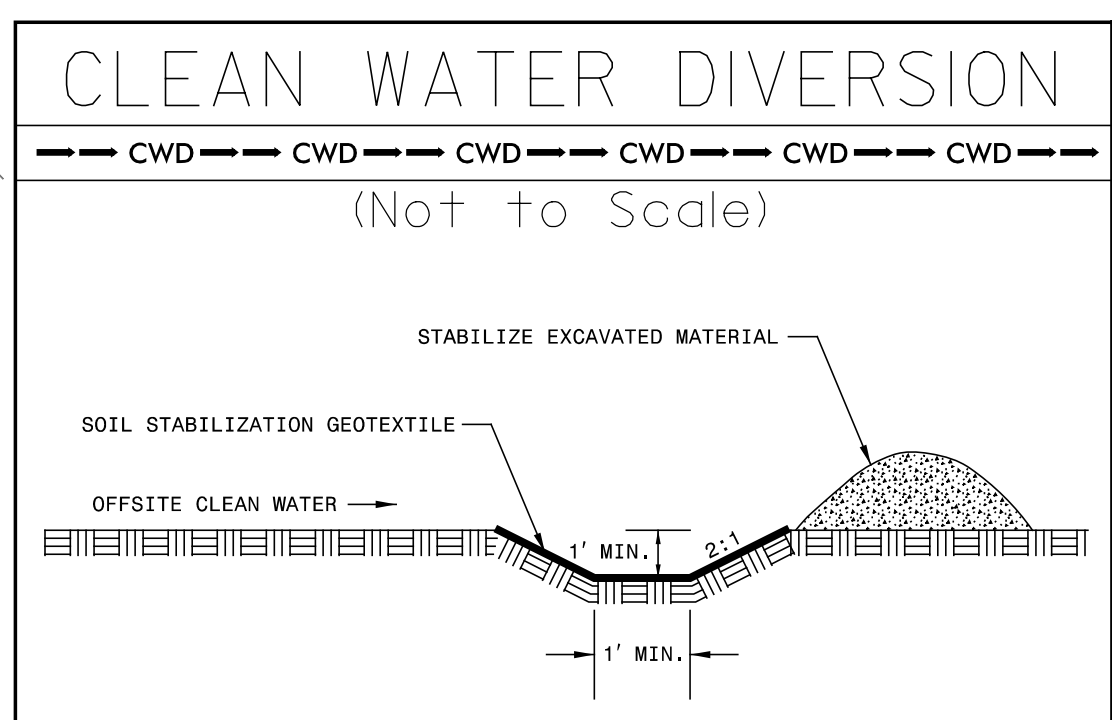


PROJECT REFERENCE NO.	SHEET NO.
R-2514D	EC-25/CONST.25
RW SHEET NO.	
ROADSIDE ENVIRONMENTAL PROJECT ENGINEER	
LEVEL III CERTIFIED BY: STACEY H. BAILEY, PE CERTIFICATION NUMBER: 3074 ISSUED: FEBRUARY 02, 2015	
CLEARING AND GRUBBING EROSION CONTROL FOR CONSTRUCTION SHEET 25	

8/17/99  
 REVISIONS  
 83848 SYSTEMS 6666  
 3315 Highway 17  
 RICHMOND, VA 23261  
 CONTROL CAD: R2514D\_hydr.ecg.psh\_25.dgn  
 ICA ENGINEERING, INC.

MATCHLINE -L- STA. 583 + 00.00 SEE SHEET 24

MATCHLINE -L- STA. 596 + 00.00 SEE SHEET 26

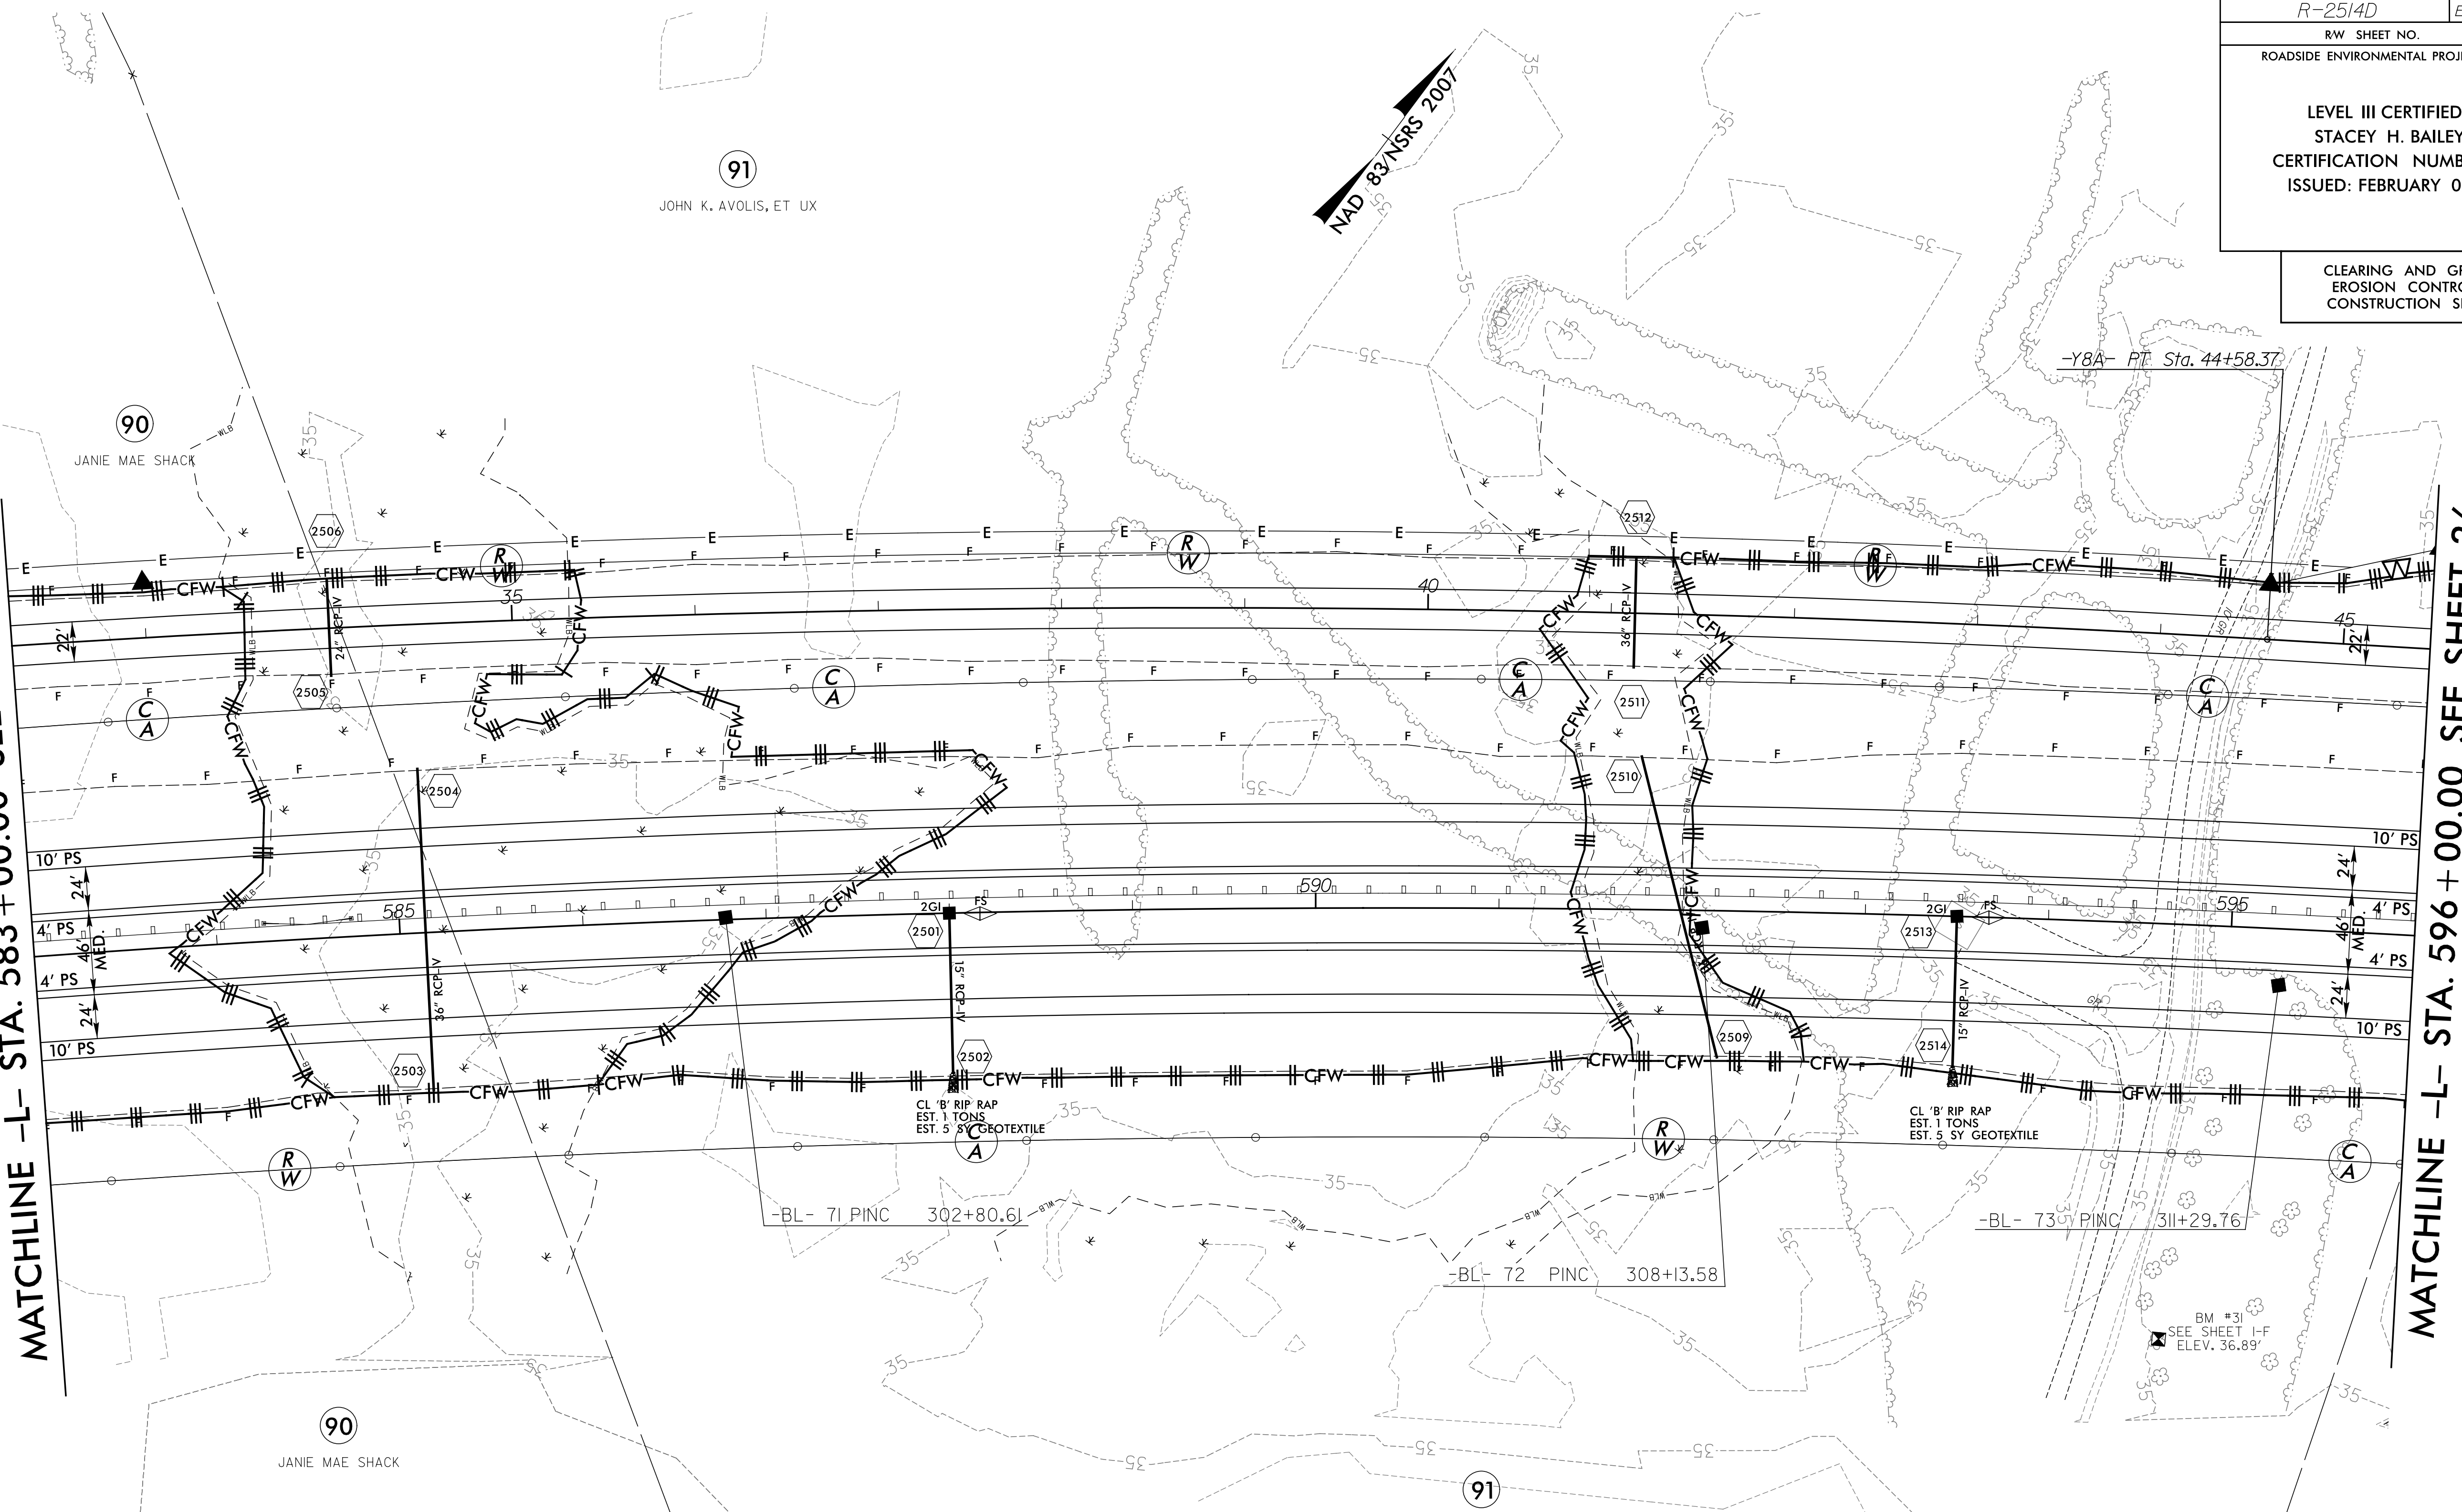

- NOTE:  
PLACE TEMPORARY ROCK SEDIMENT DAMS TYPE - B AND TEMPORARY ROCK SILT CHECKS TYPE - A AT DRAINAGE OUTLETS.
- NOTE:  
PERIMETER EROSION CONTROL MEASURES SHALL BE INSTALLED DURING CLEARING AND GRUBBING PHASE.
- NOTE:  
ALL EROSION CONTROL DEVICES SHOWN ARE LOCATED WITHIN EXISTING RW OR EASEMENT.
- NOTE:  
ESTABLISH SUFFICIENT BUFFER FOR WATER COURSE.

SEE SHEET 43 FOR -L- PROFILE  
SEE SHEET 55 AND 56 FOR -Y8A- PROFILE