


REVISIONS
 RW REVISION 6-24-14 (DWG) - ADDED PUE FROM -Y8- STA. 32 + 35.80 TO STA. 35 + 43.00 LT. ON PARCEL 97 (AARON L. MALLARD, ET UX).


PROJECT REFERENCE NO. EC-28/CONST.28
 SHEET NO. EC-28/CONST.28
 RW SHEET NO.
 ROADSIDE ENVIRONMENTAL PROJECT ENGINEER

LEVEL III CERTIFIED BY:
 STACEY H. BAILEY, PE
 CERTIFICATION NUMBER: 3074
 ISSUED: FEBRUARY 02, 2015


CLEARING AND GRUBBING
 EROSION CONTROL FOR
 CONSTRUCTION SHEET 26

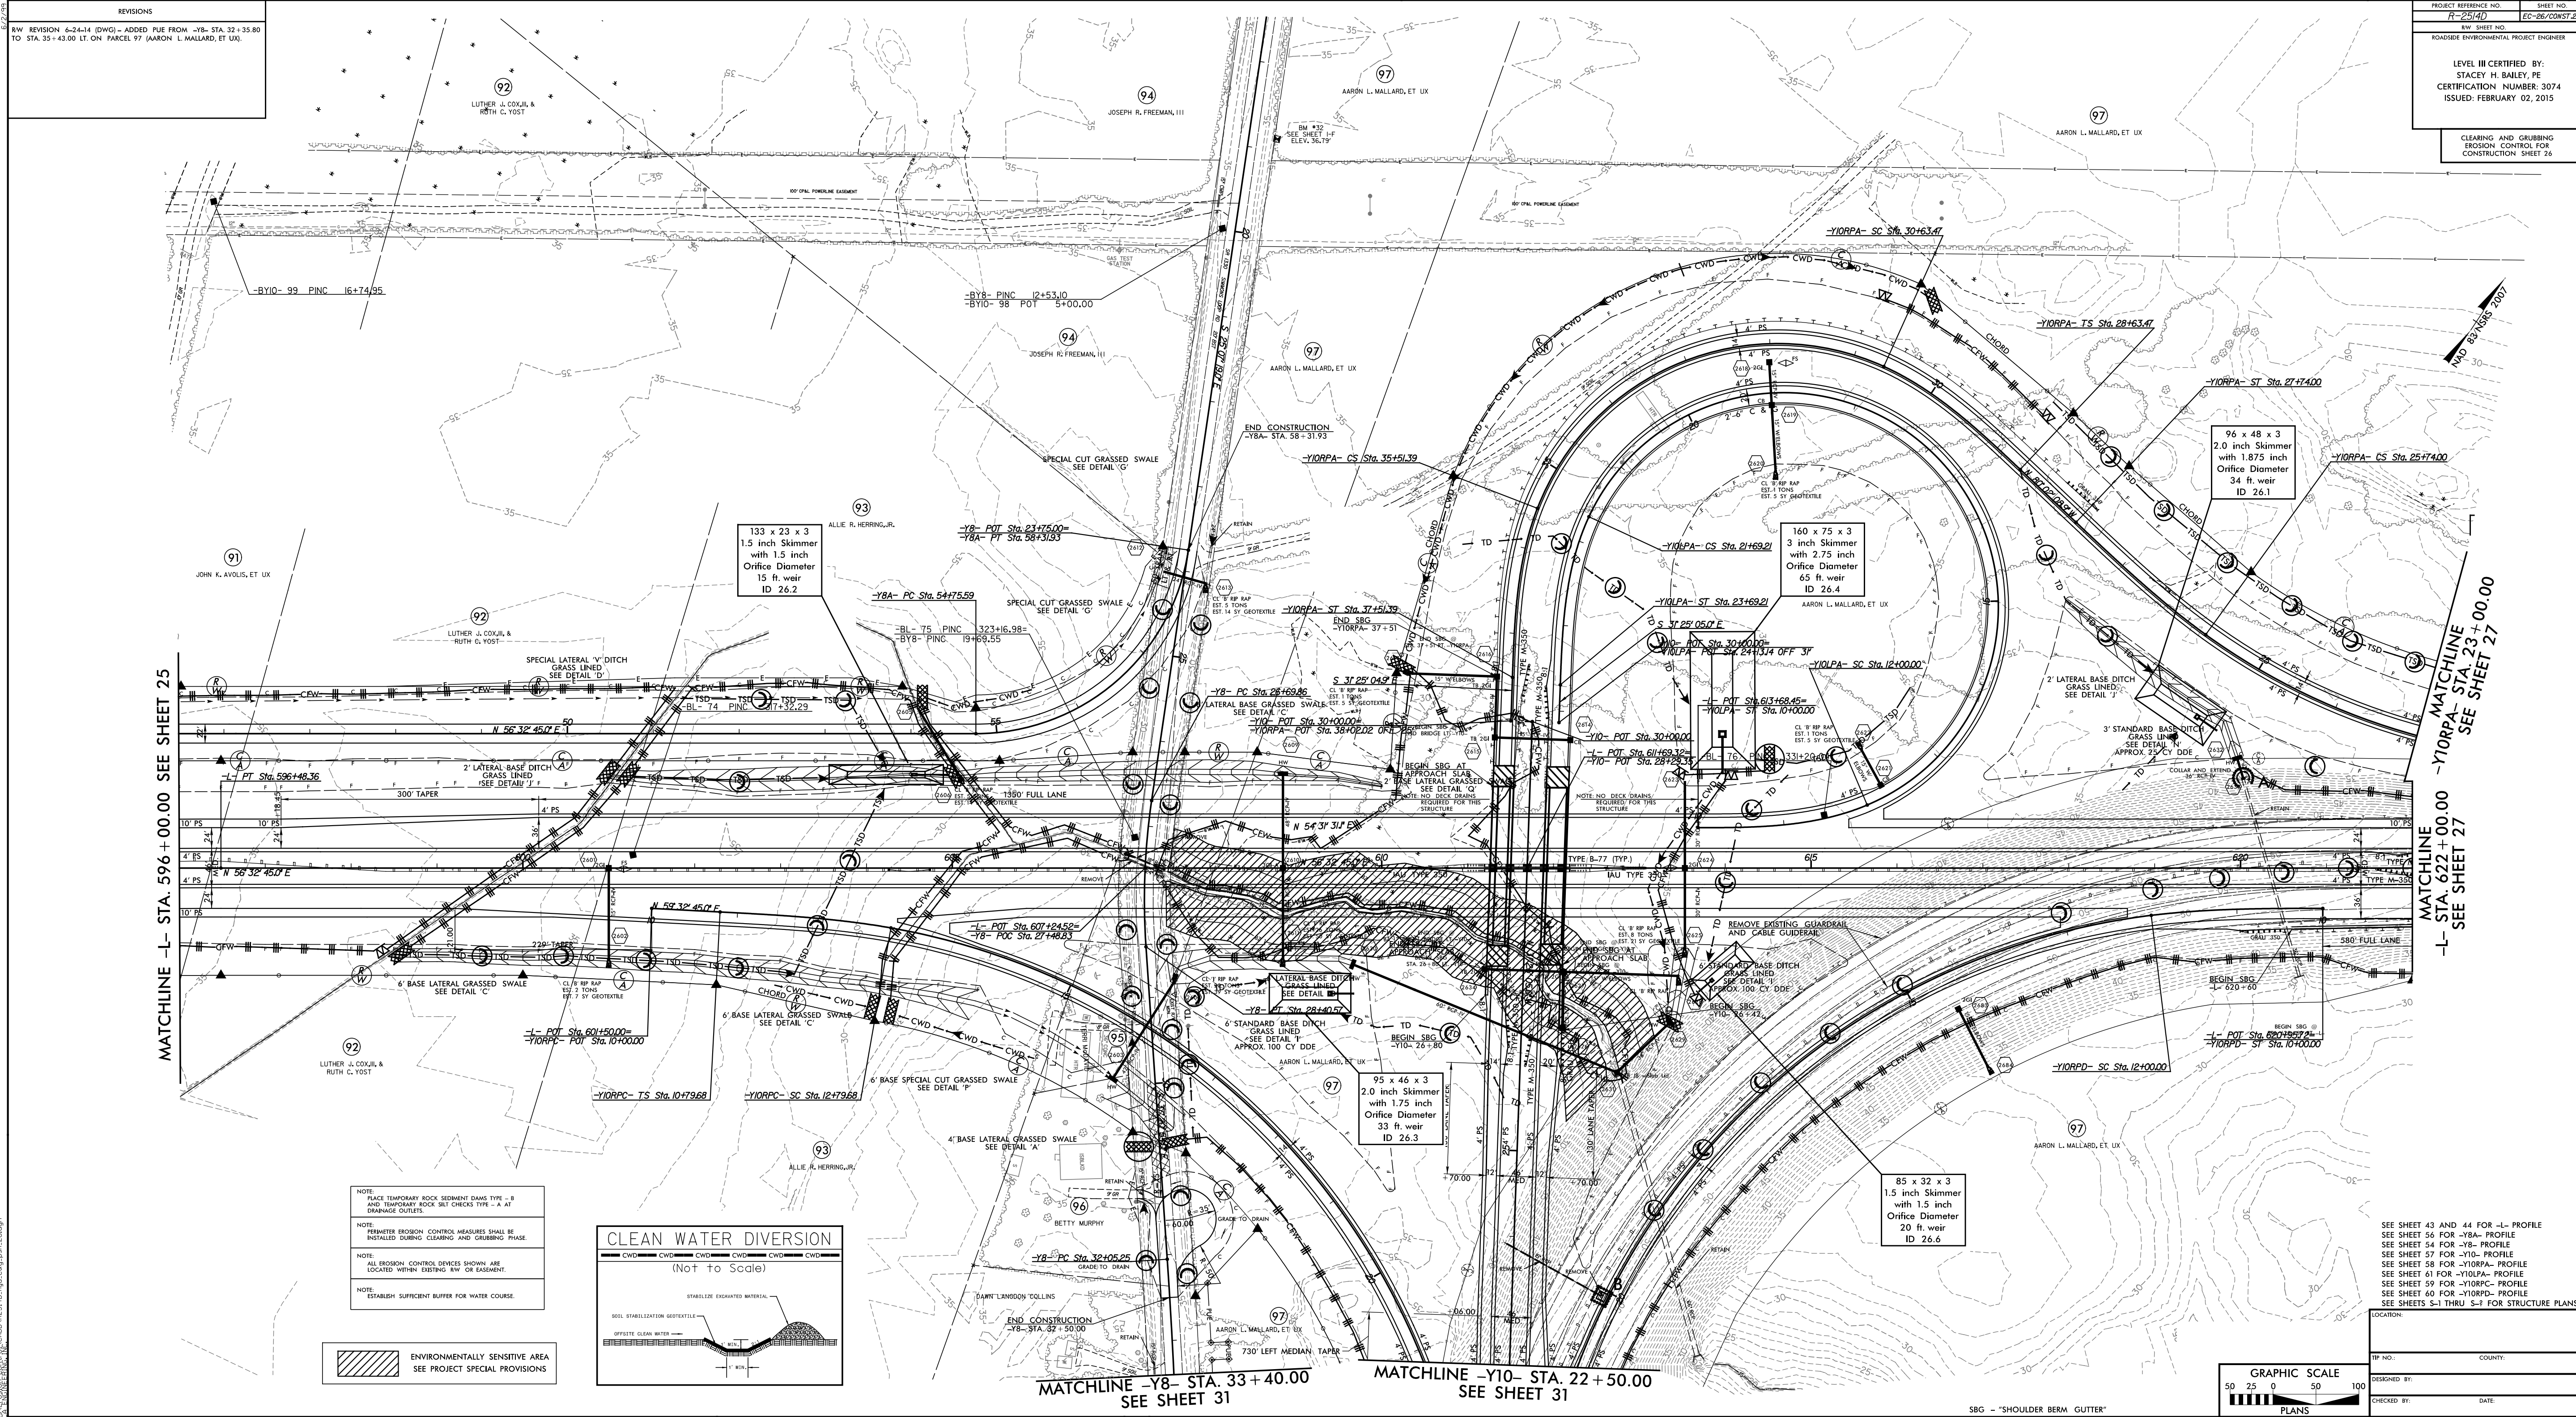

NOTE: PLACE TEMPORARY ROCK SEDIMENT DIAMS TYPE - B AND TEMPORARY ROCK SET CHECKS TYPE - A AT DRAINAGE OUTLETS.
 NOTE: REINSTER EROSION CONTROL MEASURES SHALL BE INSTALLED DURING CLEARING AND GRUBBING PHASE.
 NOTE: ALL EROSION CONTROL DEVICES SHOWN ARE LOCATED WITHIN EXISTING AV. OR EASEMENT.
 NOTE: ESTABLISH SUFFICIENT BUFFER FOR WATER COURSE.

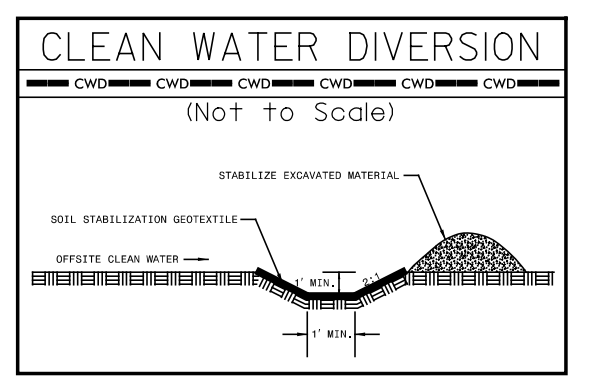

ENVIRONMENTALLY SENSITIVE AREA
 SEE PROJECT SPECIAL PROVISIONS

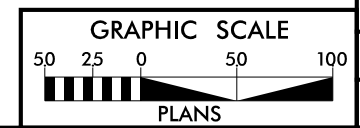

SEE SHEET 43 AND 44 FOR -L- PROFILE
 SEE SHEET 56 FOR -Y8A- PROFILE
 SEE SHEET 54 FOR -Y8- PROFILE
 SEE SHEET 57 FOR -Y10- PROFILE
 SEE SHEET 58 FOR -Y10PA- PROFILE
 SEE SHEET 61 FOR -Y10LPA- PROFILE
 SEE SHEET 59 FOR -Y10RPC- PROFILE
 SEE SHEET 60 FOR -Y10RDP- PROFILE
 SEE SHEETS S-1 THRU S-3 FOR STRUCTURE PLANS

TRIP NO.: COUNTY:
 DESIGNED BY: DATE:
 CHECKED BY: DATE: