
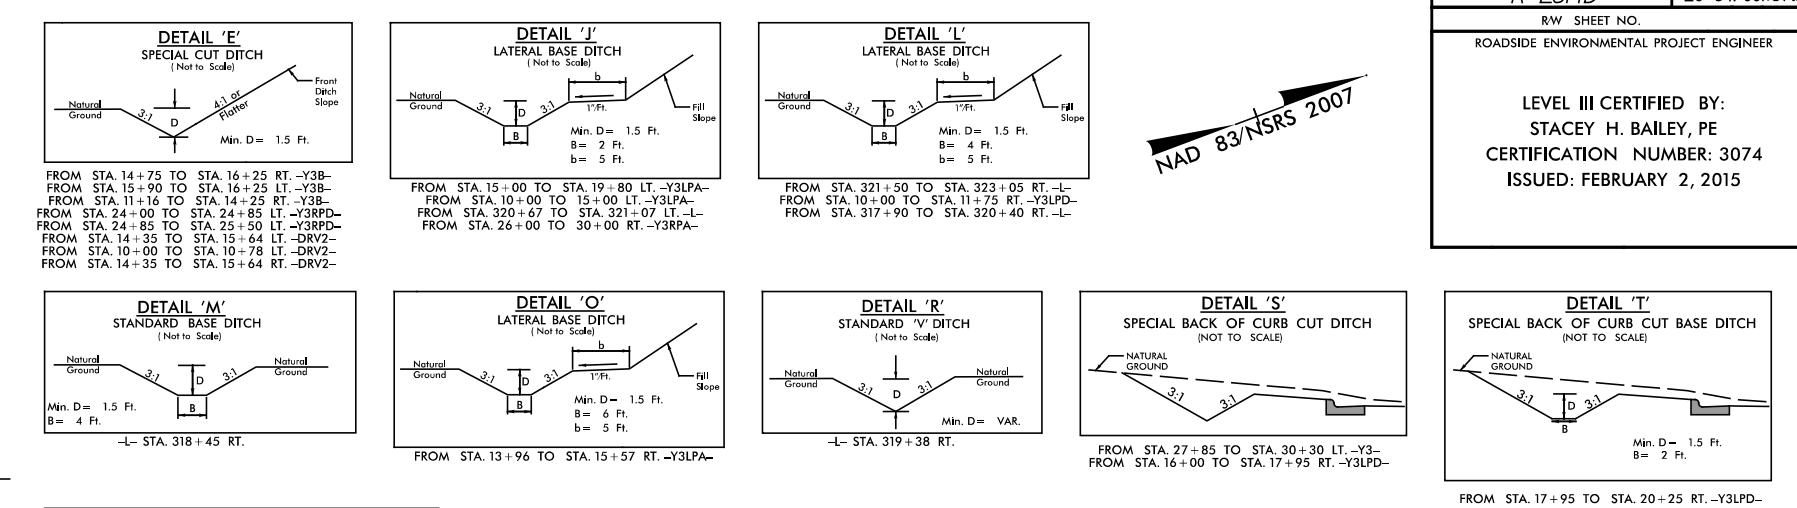


NO.	REVISIONS
1	R/W REVISION 6-24-14 (DWG) ADDED ADDITIONAL PUE AT -Y3- STA. 18+50.00 FT. ON PARCEL 1 (BELL BROTHERS FARM, INC.) REVISION PUE ON PARCELS 26 (WILLIAM A. HILL)



PROJECT REFERENCE NO.	EC-24/CONV2.6
SHEET NO.	25/47
R/W SHEET NO.	
ROADSIDE ENVIRONMENTAL PROJECT ENGINEER	
LEVEL III CERTIFIED BY:	STACEY H. BAILEY, PE
CERTIFICATION NUMBER:	3074
ISSUED:	FEBRUARY 2, 2015

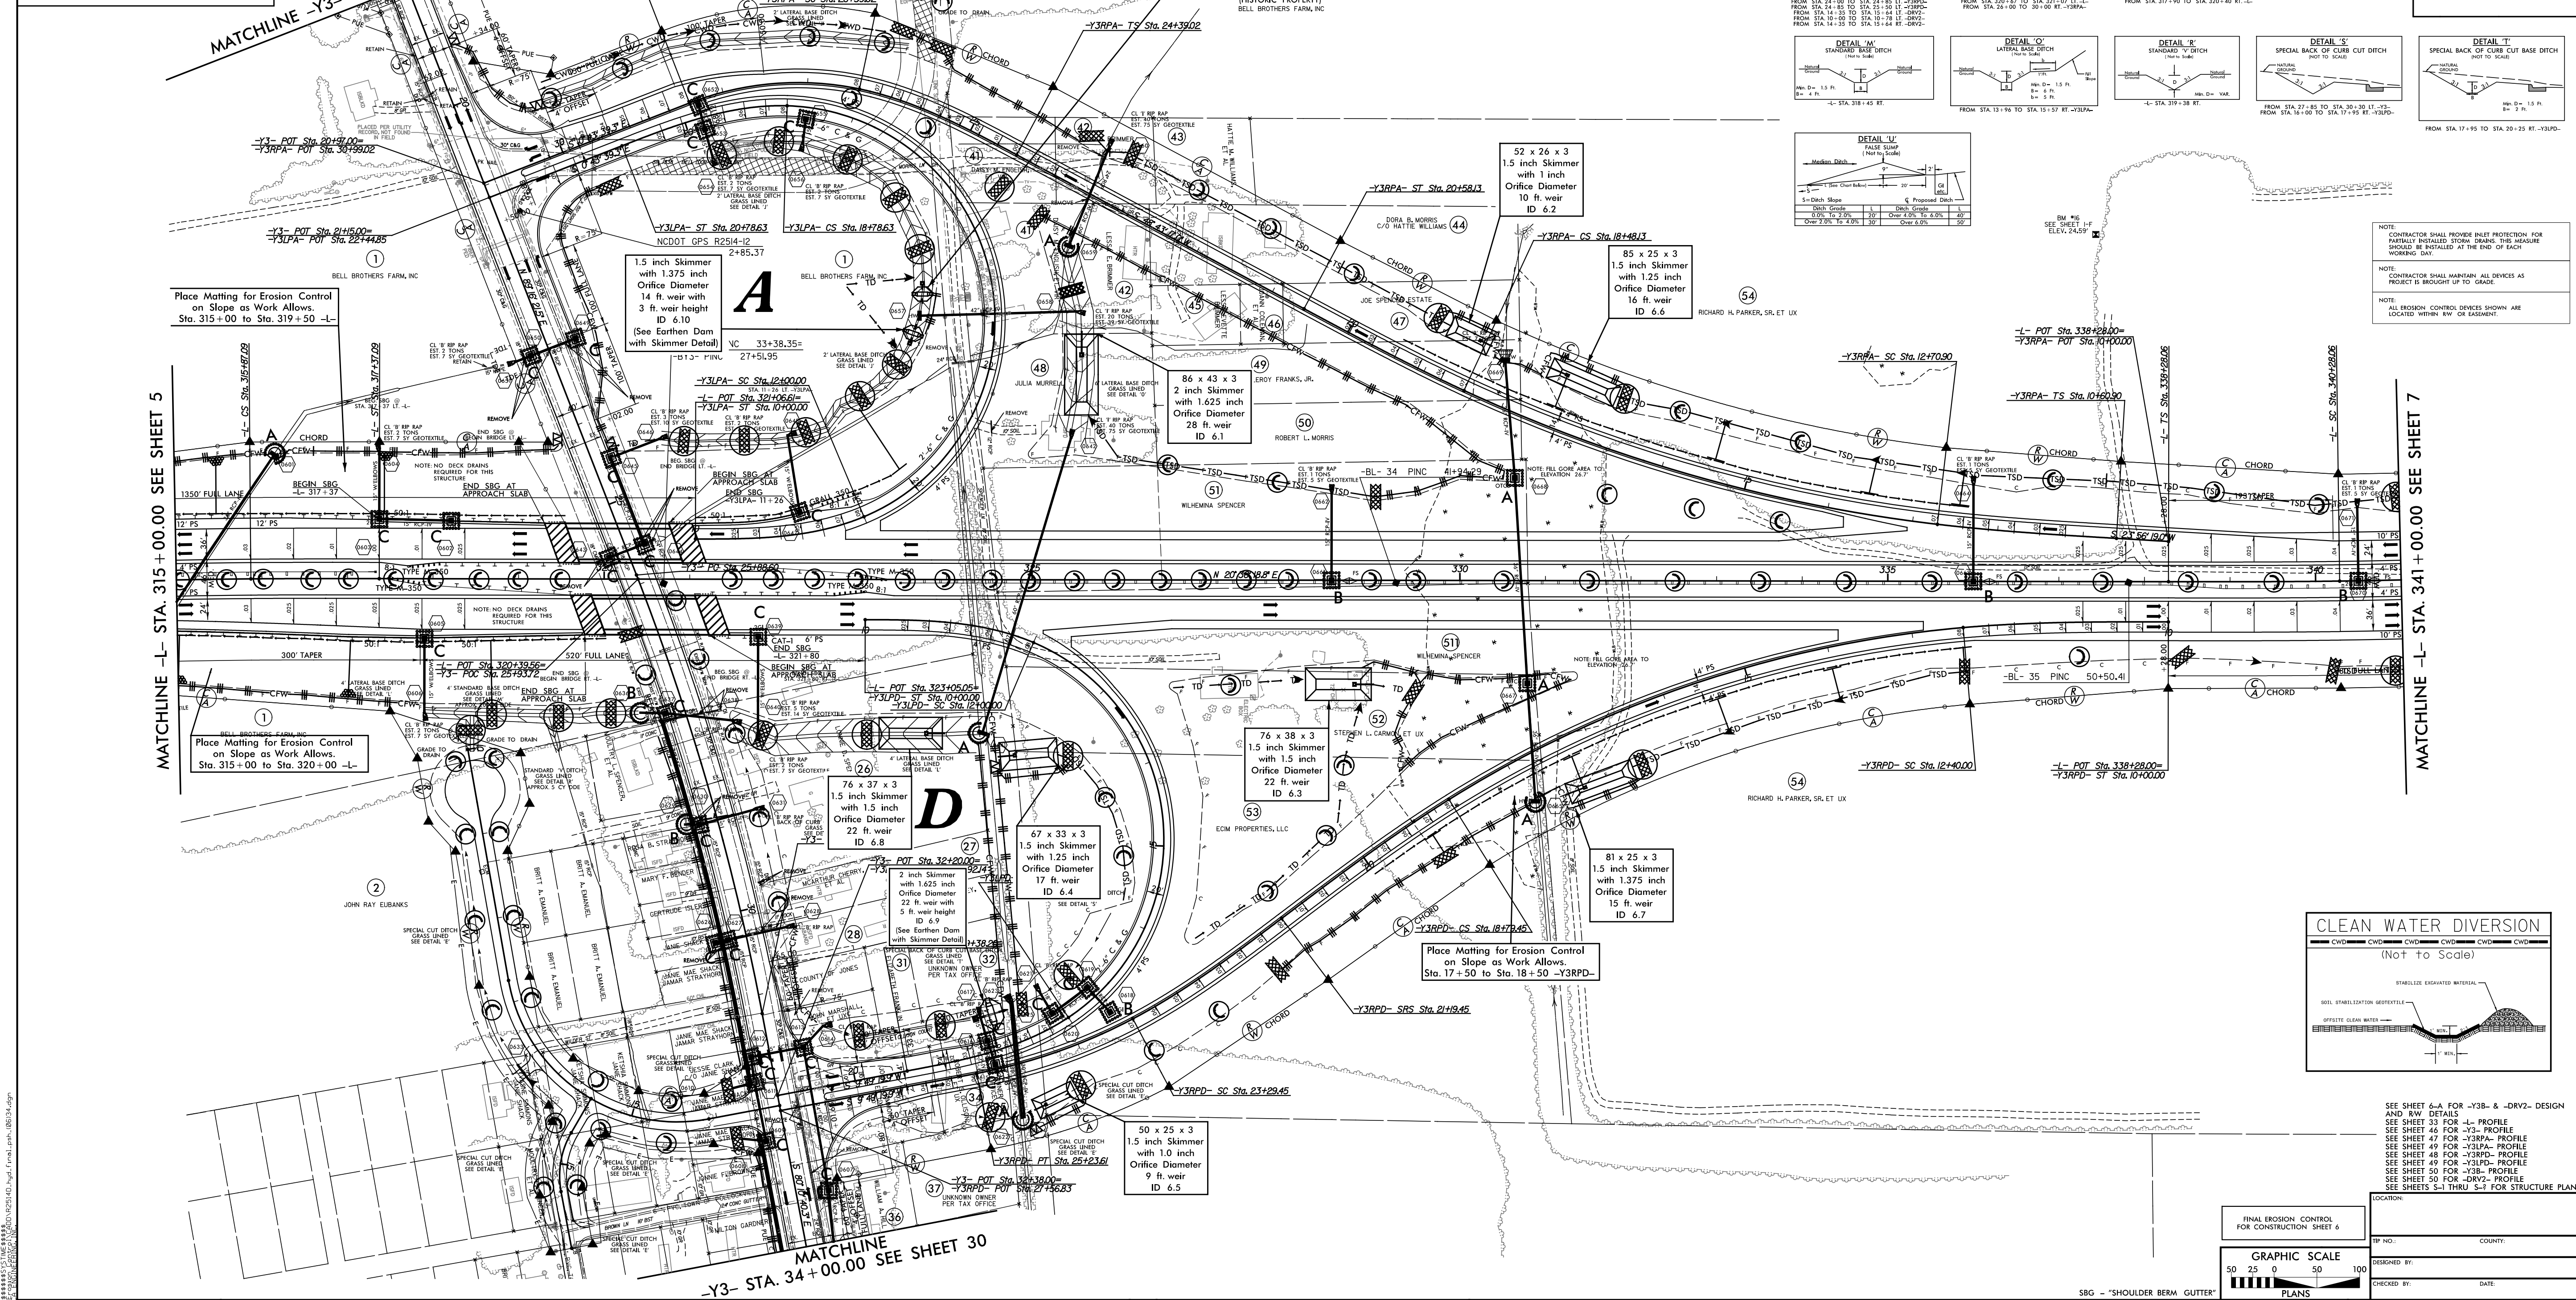

Place Matting for Erosion Control on Slope as Work Allows. Sta. 315+00 to Sta. 319+50 -L-

Place Matting for Erosion Control on Slope as Work Allows. Sta. 315+00 to Sta. 320+00 -L-

Place Matting for Erosion Control on Slope as Work Allows. Sta. 17+50 to Sta. 18+50 -Y3RPD-

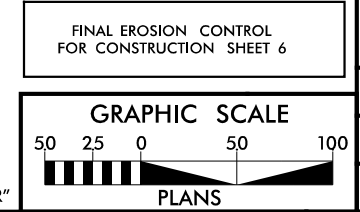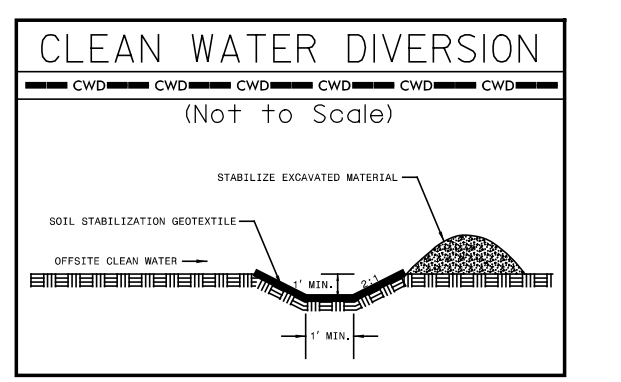

FINAL EROSION CONTROL FOR CONSTRUCTION SHEET 6	TP NO.:	COUNTY:
DESIGNED BY:	CHECKED BY:	DATE:

10/14/14/15/16/999/1000