


NOTES:
 FOR STEEL DIAPHRAGM DETAILS, SEE "INTERMEDIATE STEEL DIAPHRAGMS FOR TYPE IV PRESTRESSED CONCRETE GIRDERS" SHEET.
 ** ANGLE SHOWN IS FROM ϕ GIRDER TO BENT CONTROL LINE (TYPICAL EACH GIRDER)

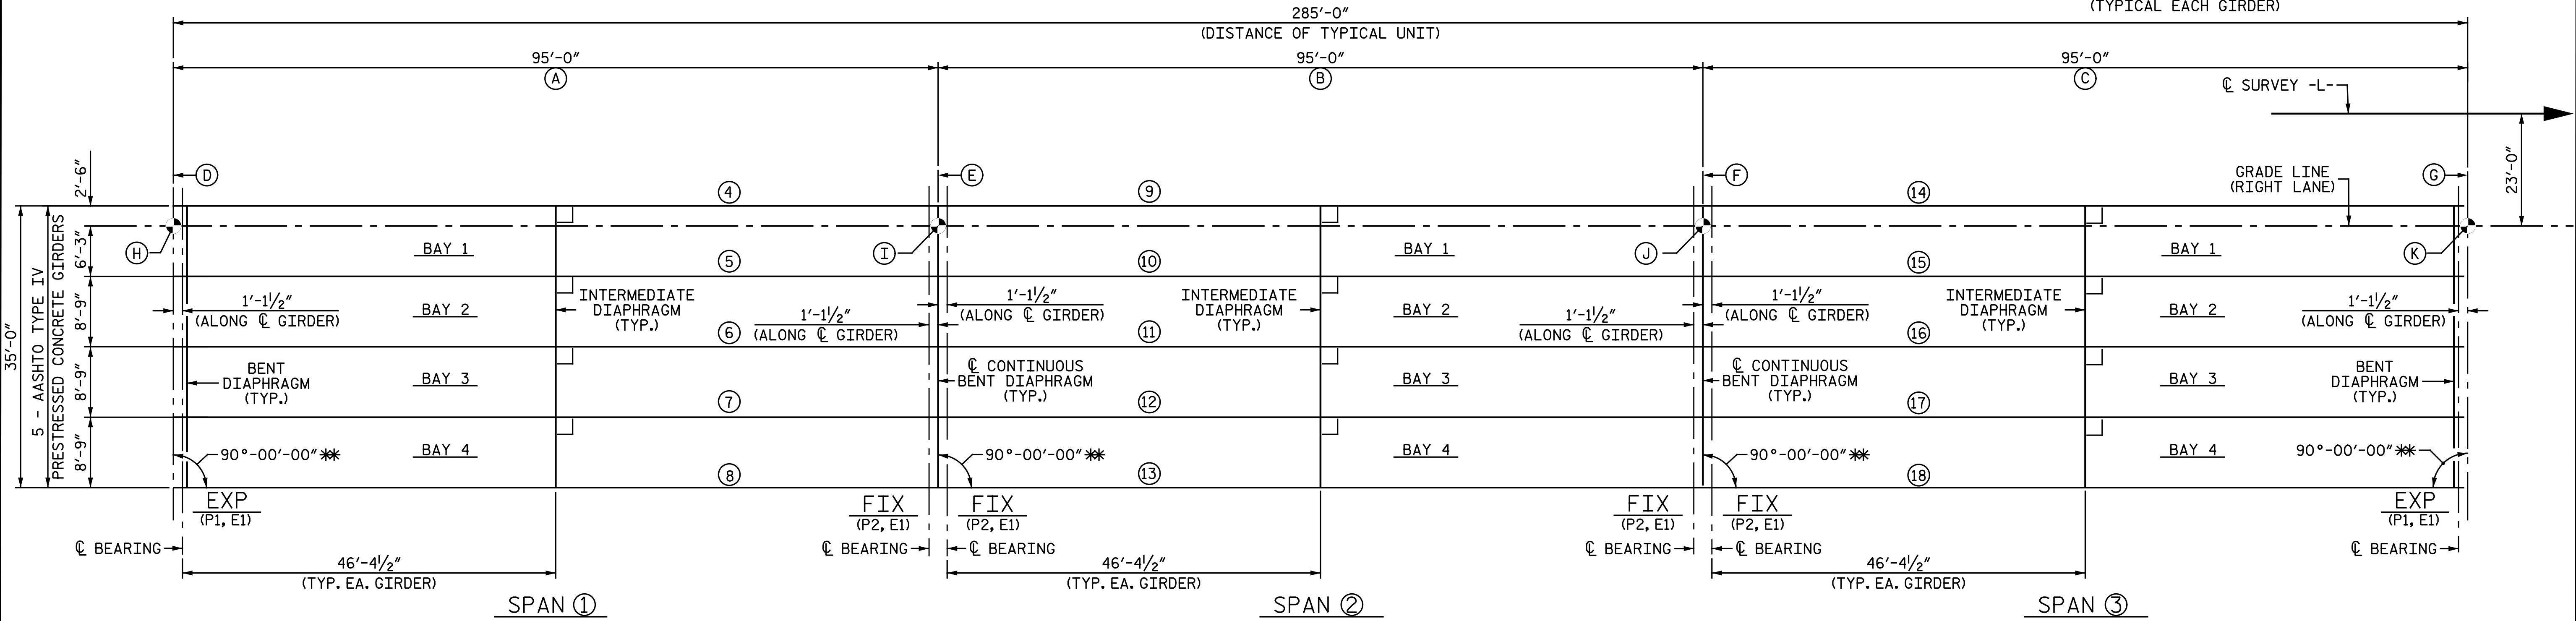

FRAMING PLAN - UNITS 2 THRU 4
 BENTS ARE PARALLEL

		UNIT 2	UNIT 3	UNIT 4
SPAN LENGTH	(A)	DISTANCE FROM W.P. #3R TO W.P. #4R	DISTANCE FROM W.P. #6R TO W.P. #7R	DISTANCE FROM W.P. #9R TO W.P. #10R
	(B)	DISTANCE FROM W.P. #4R TO W.P. #5R	DISTANCE FROM W.P. #7R TO W.P. #8R	DISTANCE FROM W.P. #10R TO W.P. #11R
	(C)	DISTANCE FROM W.P. #5R TO W.P. #6R	DISTANCE FROM W.P. #8R TO W.P. #9R	DISTANCE FROM W.P. #11R TO W.P. #12R
BENT CONTROL LINE	(D)	ϕ JOINT & BENT 2 CONTROL LINE	ϕ JOINT & BENT 5 CONTROL LINE	ϕ JOINT & BENT 8 CONTROL LINE
	(E)	BENT 3 CONTROL LINE	BENT 6 CONTROL LINE	BENT 9 CONTROL LINE
	(F)	BENT 4 CONTROL LINE	BENT 7 CONTROL LINE	BENT 10 CONTROL LINE
WORK POINT NUMBER	(H)	W.P. #3R	W.P. #6R	W.P. #9R
	(I)	W.P. #4R	W.P. #7R	W.P. #10R
	(J)	W.P. #5R	W.P. #8R	W.P. #11R
SPAN DESIGNATION	(1)	SPAN C	SPAN F	SPAN I
	(2)	SPAN D	SPAN G	SPAN J
	(3)	SPAN E	SPAN H	SPAN K
GIRDER DESIGNATION	(4)	ϕ GDR. CG1R	ϕ GDR. FG1R	ϕ GDR. IG1R
	(5)	ϕ GDR. CG2R	ϕ GDR. FG2R	ϕ GDR. IG2R
	(6)	ϕ GDR. CG3R	ϕ GDR. FG3R	ϕ GDR. IG3R
	(7)	ϕ GDR. CG4R	ϕ GDR. FG4R	ϕ GDR. IG4R
	(8)	ϕ GDR. CG5R	ϕ GDR. FG5R	ϕ GDR. IG5R
	(9)	ϕ GDR. DG1R	ϕ GDR. GG1R	ϕ GDR. JG1R
	(10)	ϕ GDR. DG2R	ϕ GDR. GG2R	ϕ GDR. JG2R
	(11)	ϕ GDR. DG3R	ϕ GDR. GG3R	ϕ GDR. JG3R
	(12)	ϕ GDR. DG4R	ϕ GDR. GG4R	ϕ GDR. JG4R
	(13)	ϕ GDR. DG5R	ϕ GDR. GG5R	ϕ GDR. JG5R
	(14)	ϕ GDR. EG1R	ϕ GDR. HG1R	ϕ GDR. KG1R
	(15)	ϕ GDR. EG2R	ϕ GDR. HG2R	ϕ GDR. KG2R
	(16)	ϕ GDR. EG3R	ϕ GDR. HG3R	ϕ GDR. KG3R
	(17)	ϕ GDR. EG4R	ϕ GDR. HG4R	ϕ GDR. KG4R
	(18)	ϕ GDR. EG5R	ϕ GDR. HG5R	ϕ GDR. KG5R

PROJECT NO. R-2514D
JONES COUNTY
 STATION: 389+47.50 -L-
 SHEET 2 OF 2

DocuSigned by:
Andrew Phillips
5752848F5064459...
3/13/2015

DocuSigned by:
Dwan Hatloway
28378071D0A060...
3/13/2015

Michael Baker Engineering
 8000 Regency Parkway, Suite 600
 Cary, North Carolina 27518
 NC License No.: F-1084

STATE OF NORTH CAROLINA DEPARTMENT OF TRANSPORTATION RALEIGH					
SUPERSTRUCTURE					
FRAMING PLAN					
RIGHT LANE					
REVISIONS					SHEET NO. S08-15
NO.	BY:	DATE:	NO.	BY:	
1			3		
2			4		
TOTAL SHEETS 68					68

DRAWN BY: N. B. SPEAKS DATE: 7-29-13
 CHECKED BY: A. L. PHILLIPS DATE: 8-12-13

nbspeaks 4:14:32 PM 3/5/2015
 File name: Y:\Projects\NCDOT\R-2514D\Site 4\Drawings\Right\Final\408_015_R2514D_SML\FP02.dgn