
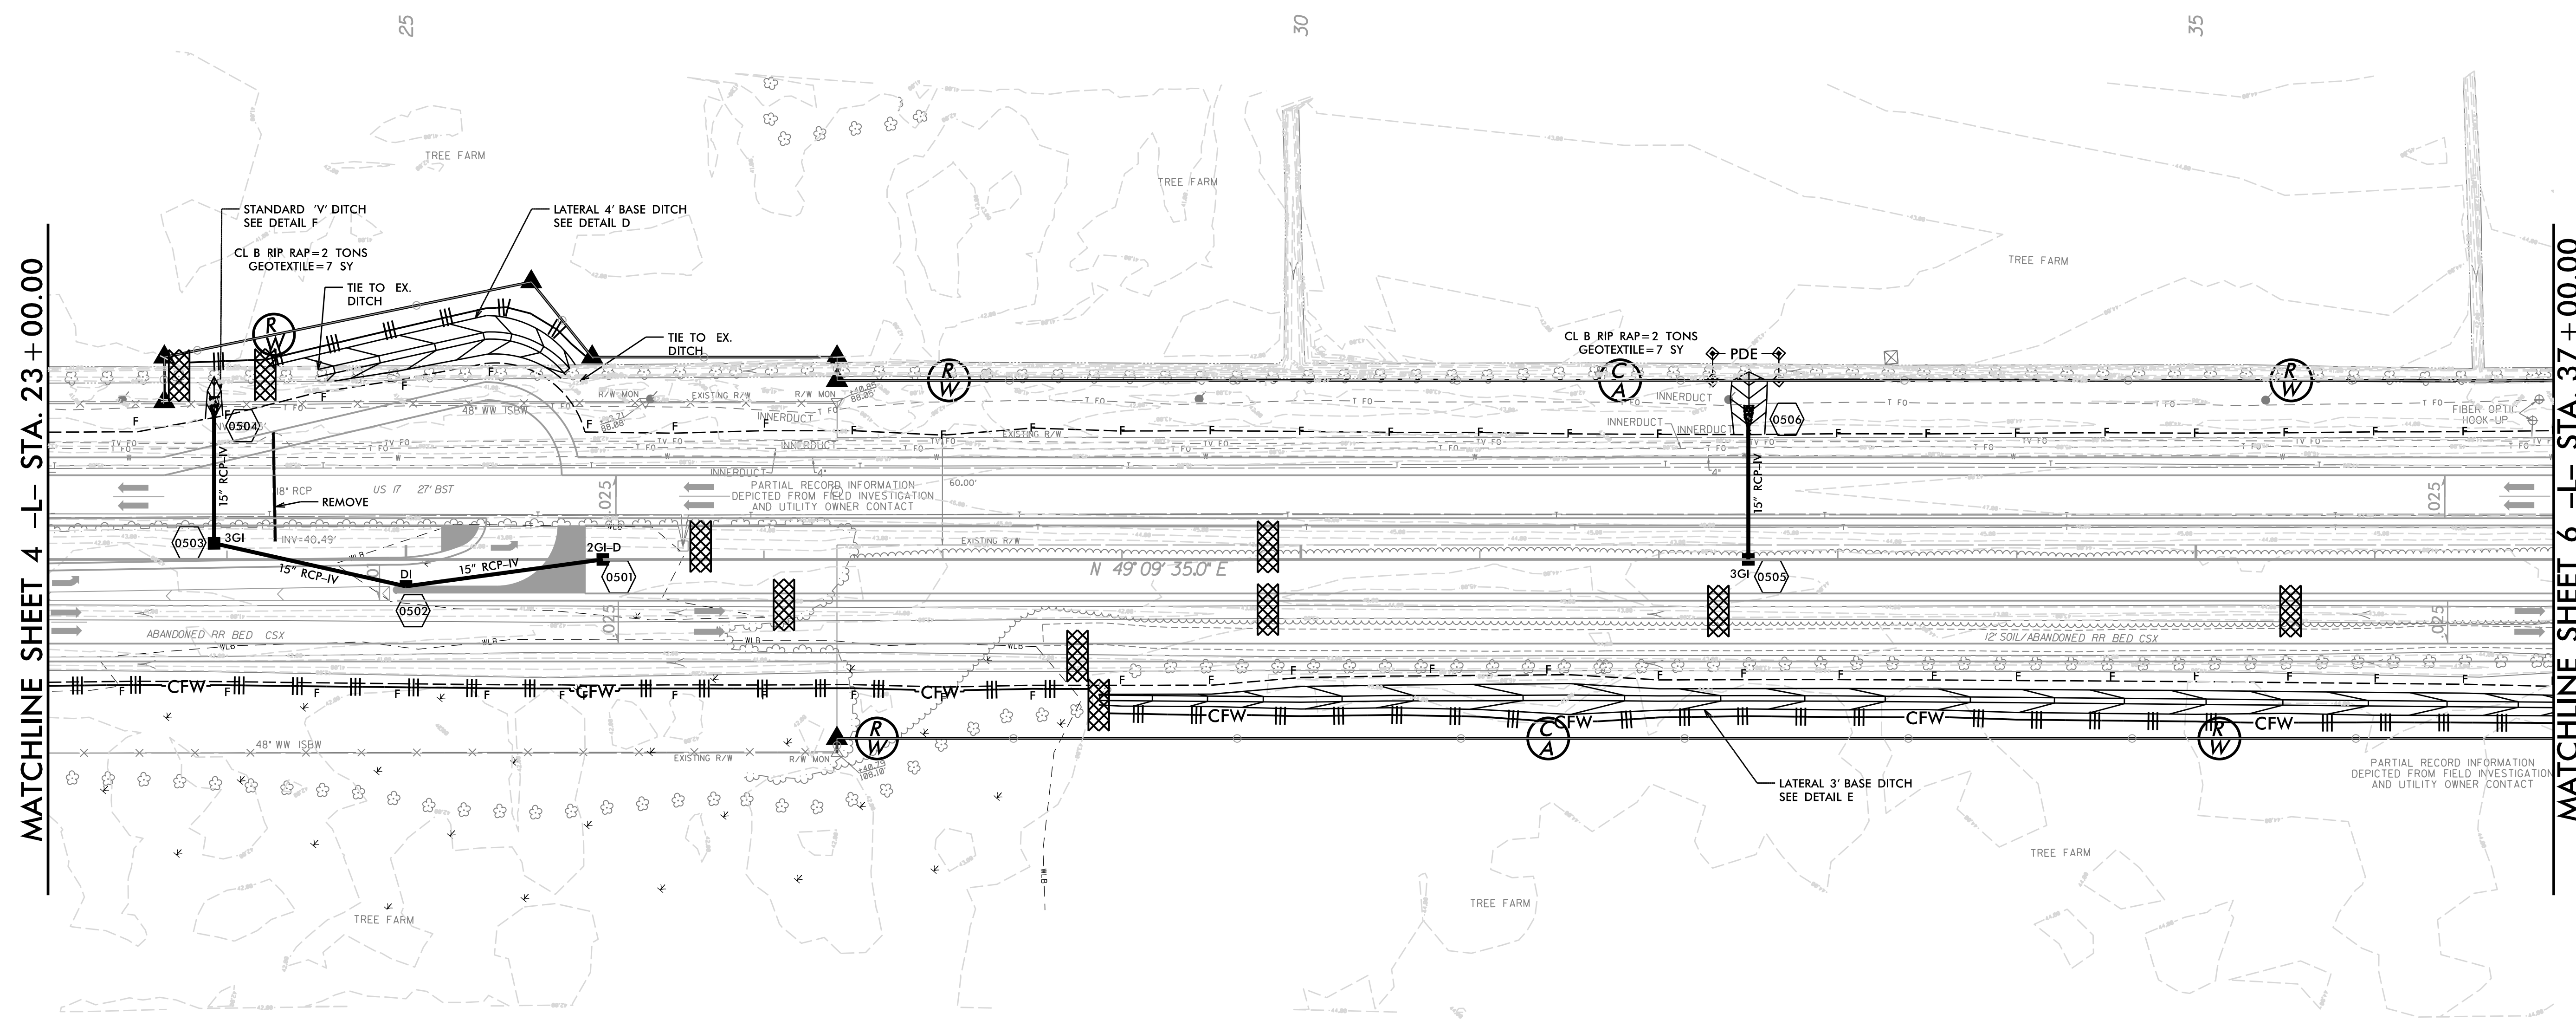


PROJECT REFERENCE NO.	SHEET NO.
R-2514B	EC-5/CONST.5
R/W SHEET NO.	
ROADWAY DESIGN ENGINEER	HYDRAULICS ENGINEER
 HDR Engineering, Inc. of the Carolinas 3733 National Drive, Suite 207 Raleigh, N.C. 27612 N.C.B.E.L.S. License Number: F-0116	



MATCHLINE SHEET 4 -L- STA. 23+00.00

MATCHLINE SHEET 6 -L- STA. 37+00.00

REVISIONS

R/W Revision 6/26/14 JCL Removed Permanent Utility Easement (PUE) on Parcel 1

CLEARING AND GRUBBING
EROSION CONTROL FOR
CONSTRUCTION SHEET 5

NOTE:
PLACE TEMPORARY ROCK SEDIMENT DAMS TYPE - B
AND TEMPORARY ROCK SILT CHECKS TYPE - A AT
DRAINAGE OUTLETS.

NOTE:
PERIMETER EROSION CONTROL MEASURES SHALL BE
INSTALLED DURING CLEARING AND GRUBBING PHASE.

 CONCRETE ISLAND

8/17/99
1/22/2015
R-2514B-EC-CG_PSH.dgn
2514B-EC-CG_PSH.dgn