


PROJECT REFERENCE NO.		SHEET NO.	
R-2514B		EC-9/CONST.9	
RW SHEET NO.			
ROADWAY DESIGN ENGINEER		HYDRAULICS ENGINEER	
		HDR Engineering, Inc. of the Carolinas	
		3733 National Drive, Suite 207 Raleigh, N.C. 27612 N.C.B.E.L.S. License Number: F-0116	

NAD 83/NSRS 2007


50 x 24 x 3
1.5 inch Skimmer
with 1.0 inch
Orifice Diameter
18 ft. weir
ID 9.2 B

LARRY RIGGS, ET
DB 1156 PG 819
MB 30 PG 83
SLIDE G-271

42 x 20 x 3
1.5 inch Skimmer
with 0.75 inch
Orifice Diameter
6 ft. weir
ID 9.1 B

MATCHLINE SHEET 8 -L- STA. 77 + 50.00

MATCHLINE SHEET 10 -Y2A- STA. 39 + 81.00
MATCHLINE SHEET 10 -L- STA. 91 + 50.00

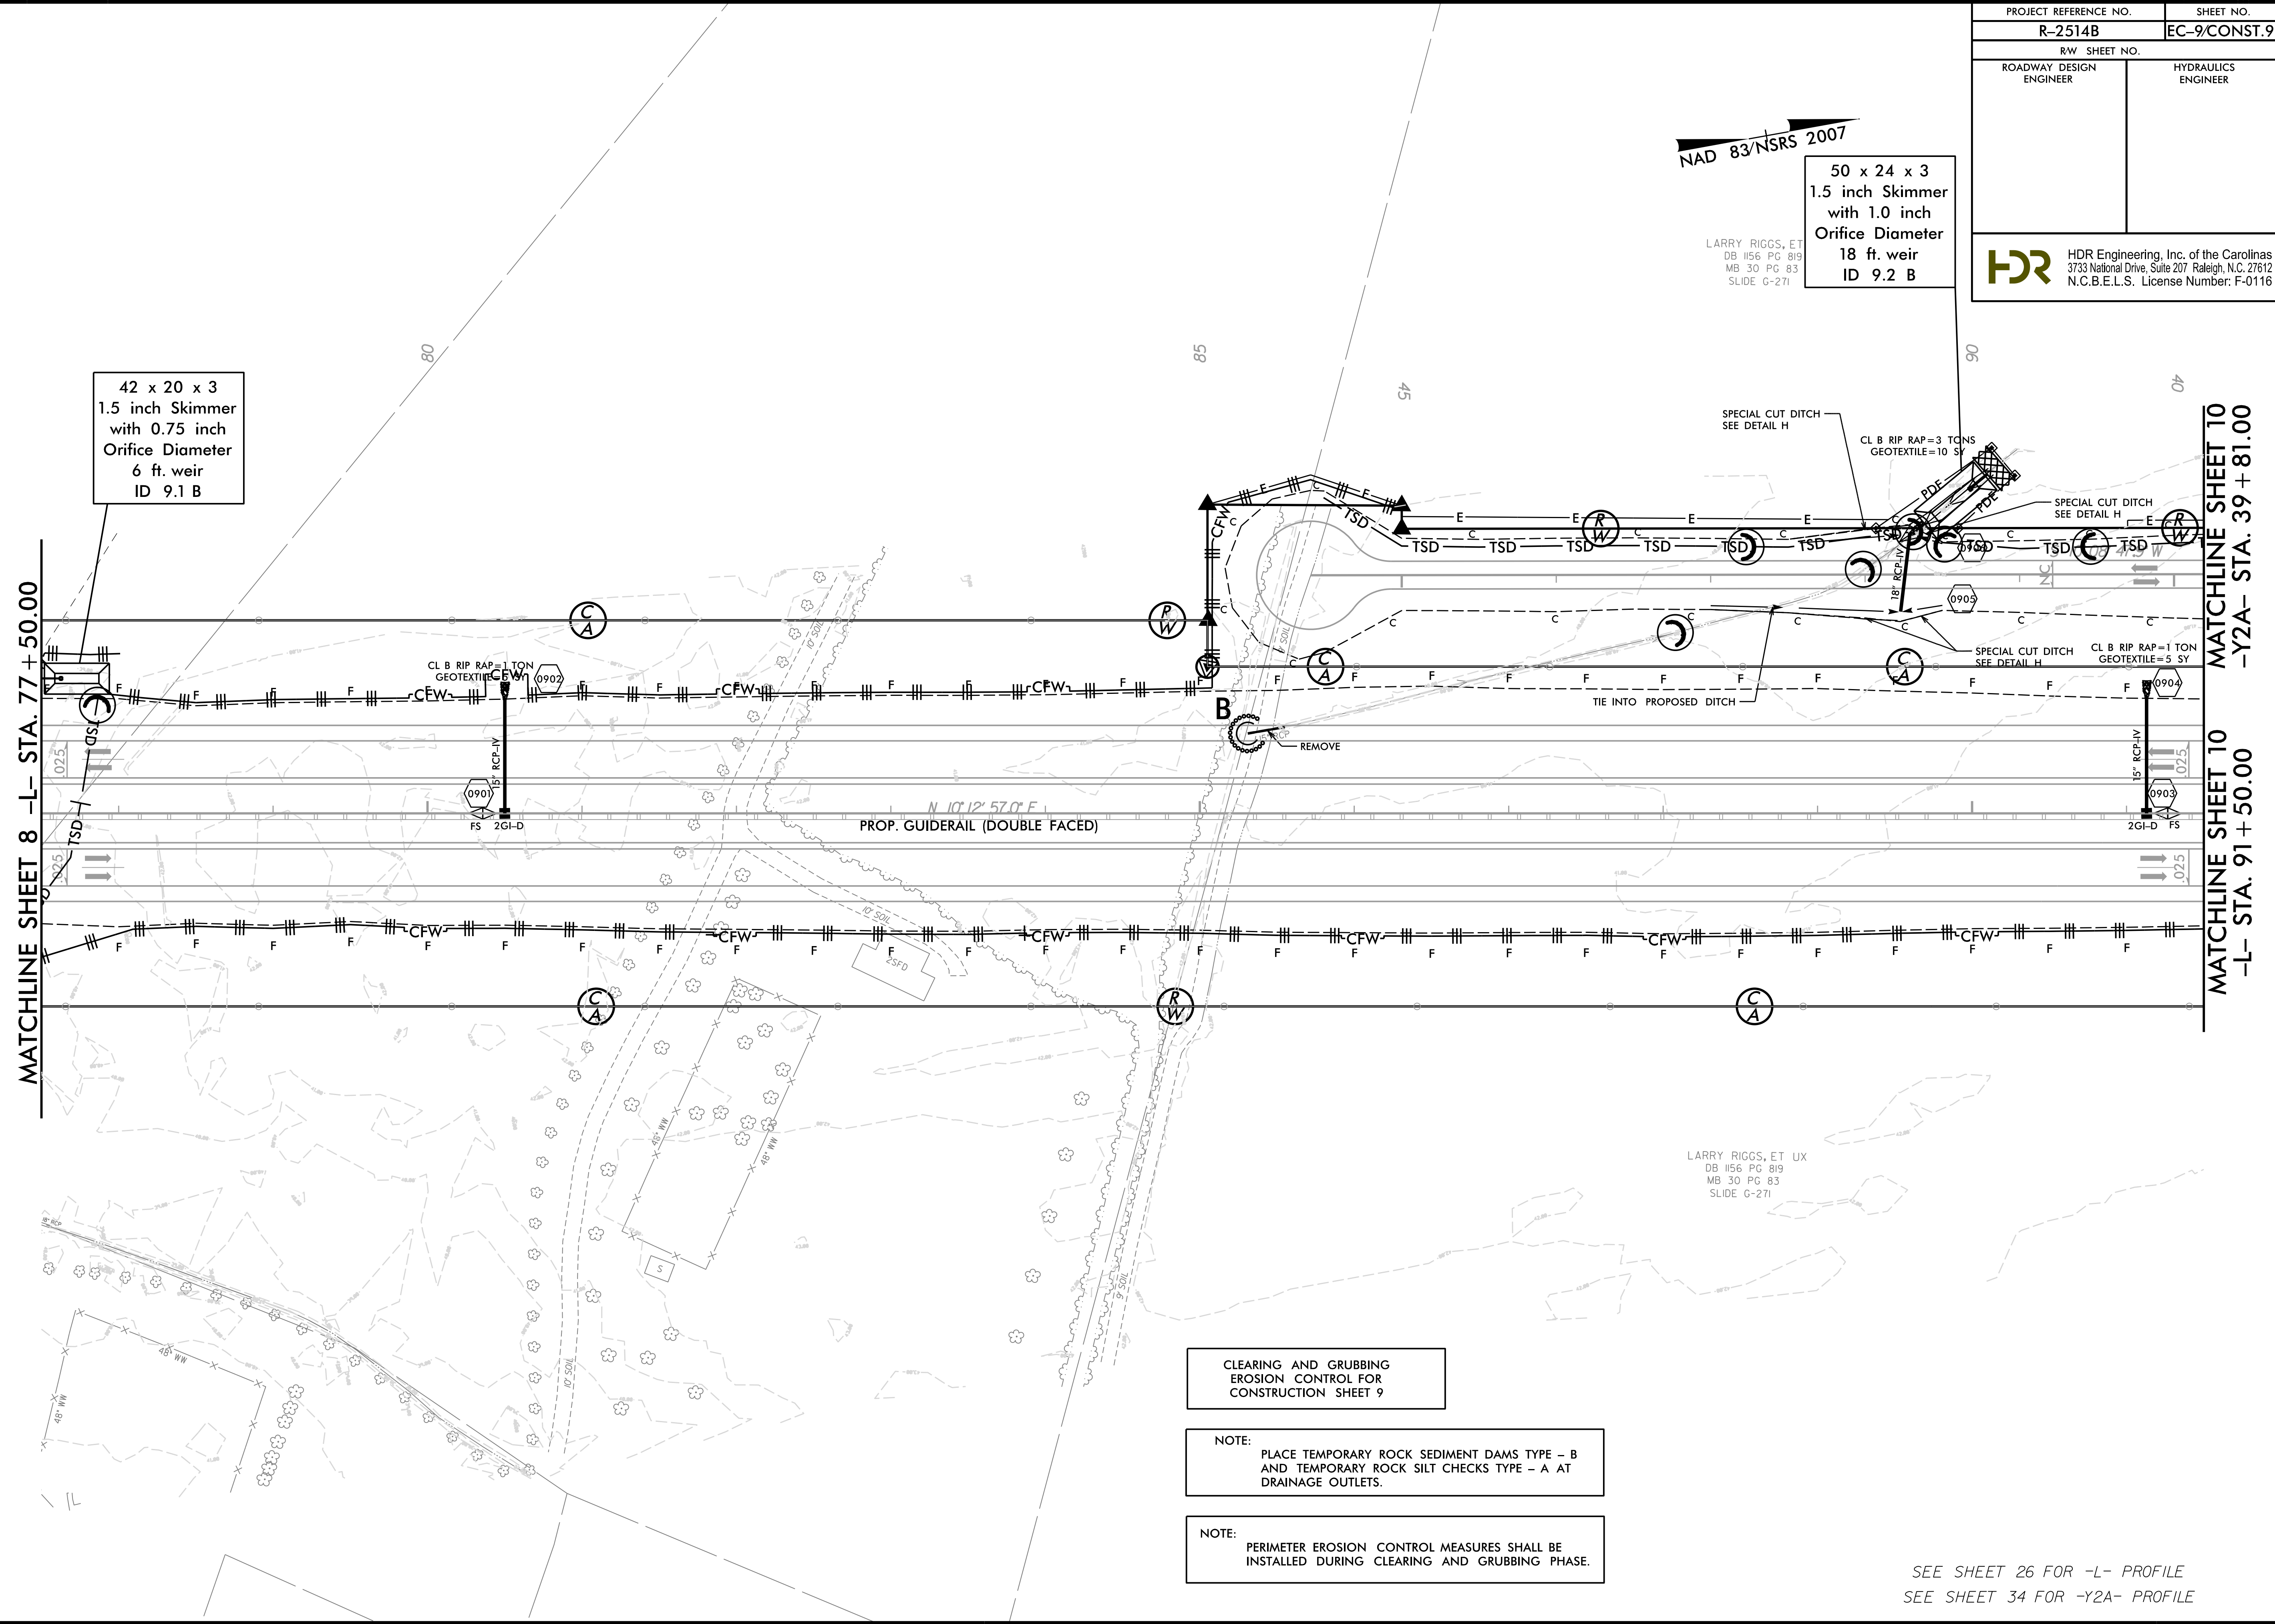

REVISIONS
R/W Revision 5/11/14 JCL Realigned -Y2A- and Adjusted Proposed R/W, Permanent Drainage and Temporary Construction Easements on Parcels 10 and 11.

CLEARING AND GRUBBING
EROSION CONTROL FOR
CONSTRUCTION SHEET 9

NOTE:
PLACE TEMPORARY ROCK SEDIMENT DAMS TYPE - B
AND TEMPORARY ROCK SILT CHECKS TYPE - A AT
DRAINAGE OUTLETS.

NOTE:
PERIMETER EROSION CONTROL MEASURES SHALL BE
INSTALLED DURING CLEARING AND GRUBBING PHASE.

LARRY RIGGS, ET UX
DB 1156 PG 819
MB 30 PG 83
SLIDE G-271

SEE SHEET 26 FOR -L- PROFILE
SEE SHEET 34 FOR -Y2A- PROFILE

8/17/99
1/22/2015
R-2514B-EC-CG_PSH.dgn