

PROJECT REFERENCE NO.	SHEET NO.
R-2514B	EC-18 /CONST.18
RW SHEET NO.	
ROADWAY DESIGN ENGINEER	HYDRAULICS ENGINEER


HDR HDR Engineering, Inc. of the Carolinas
 3733 National Drive, Suite 207 Raleigh, N.C. 27612
 N.C.B.E.L.S. License Number: F-0116

NAD 83/NSRS 2007

CLEARING AND GRUBBING
 EROSION CONTROL FOR
 CONSTRUCTION SHEET 18

NOTE:
 PLACE TEMPORARY ROCK SEDIMENT DAMS TYPE - B
 AND TEMPORARY ROCK SILT CHECKS TYPE - A AT
 DRAINAGE OUTLETS.

NOTE:
 PERIMETER EROSION CONTROL MEASURES SHALL BE
 INSTALLED DURING CLEARING AND GRUBBING PHASE.

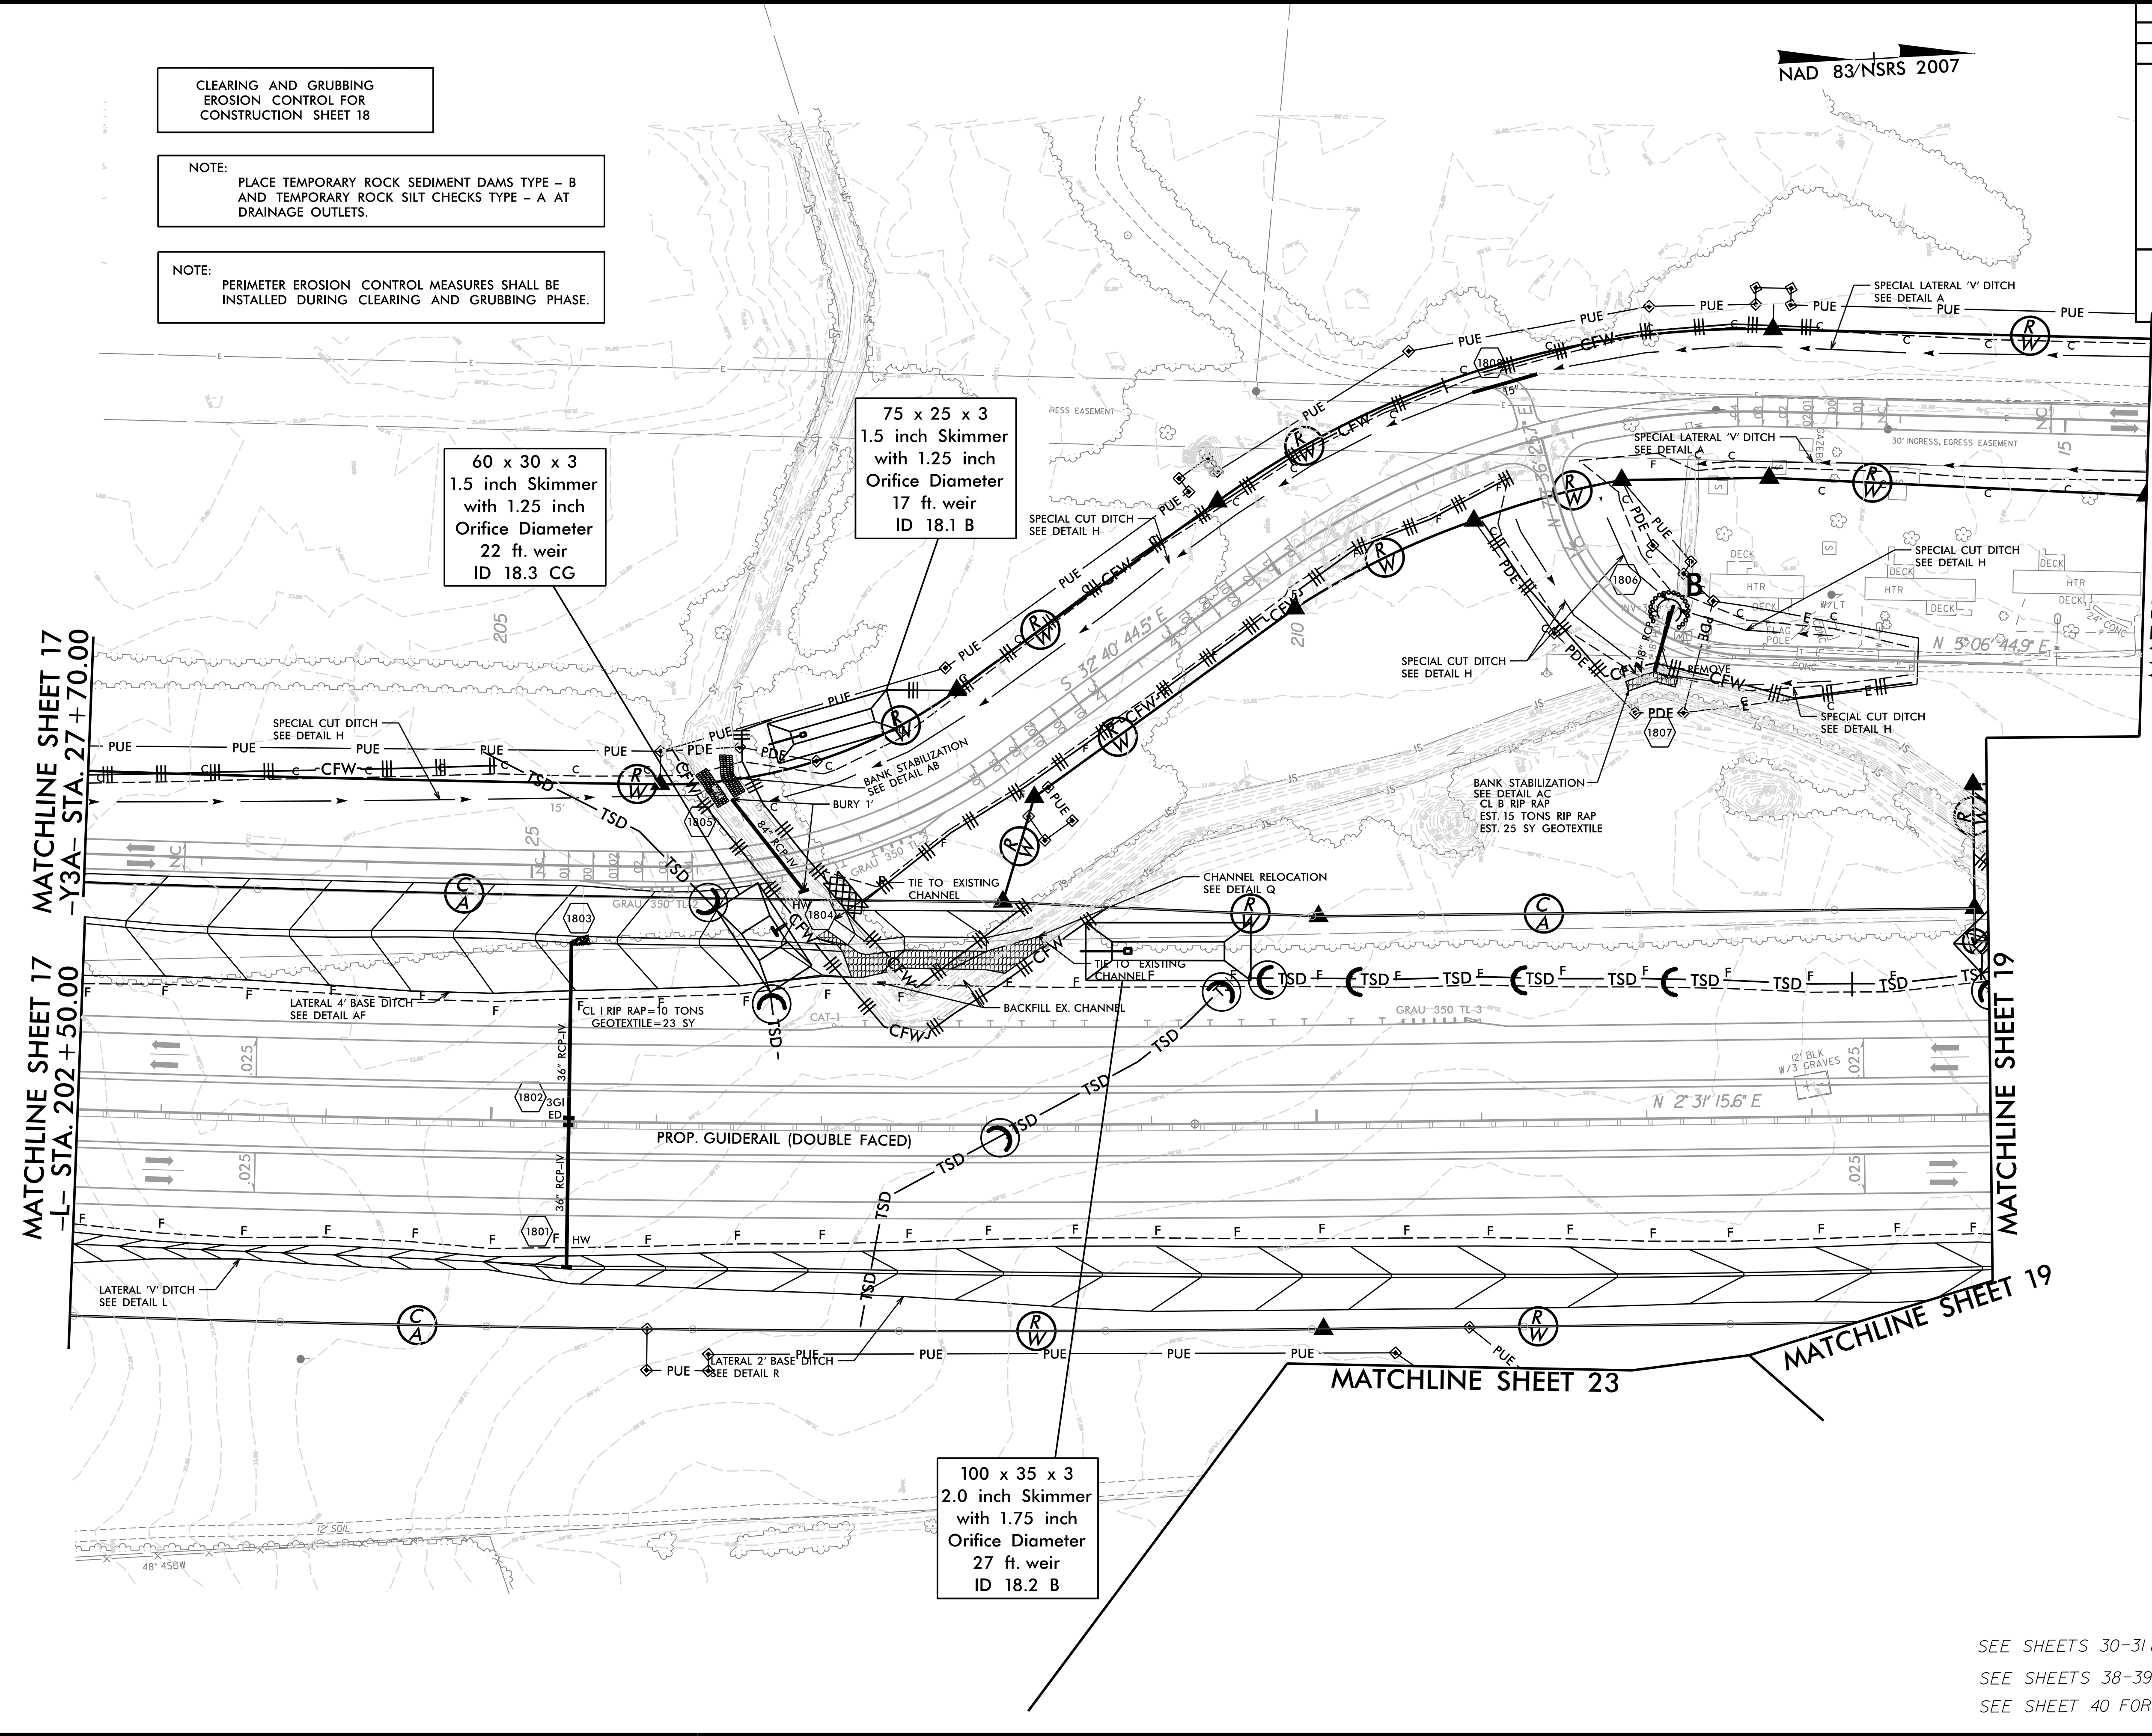

REVISIONS
 R/W Revision 7/28/14 JCL Added new Parcel #302

1/22/2015
 R-2514B-EC-CG_PSH.dgn
 5:43:22 PM

SEE SHEETS 30-31 FOR -L- PROFILE
 SEE SHEETS 38-39 FOR -Y3A- PROFILE
 SEE SHEET 40 FOR -Y3E- PROFILE