
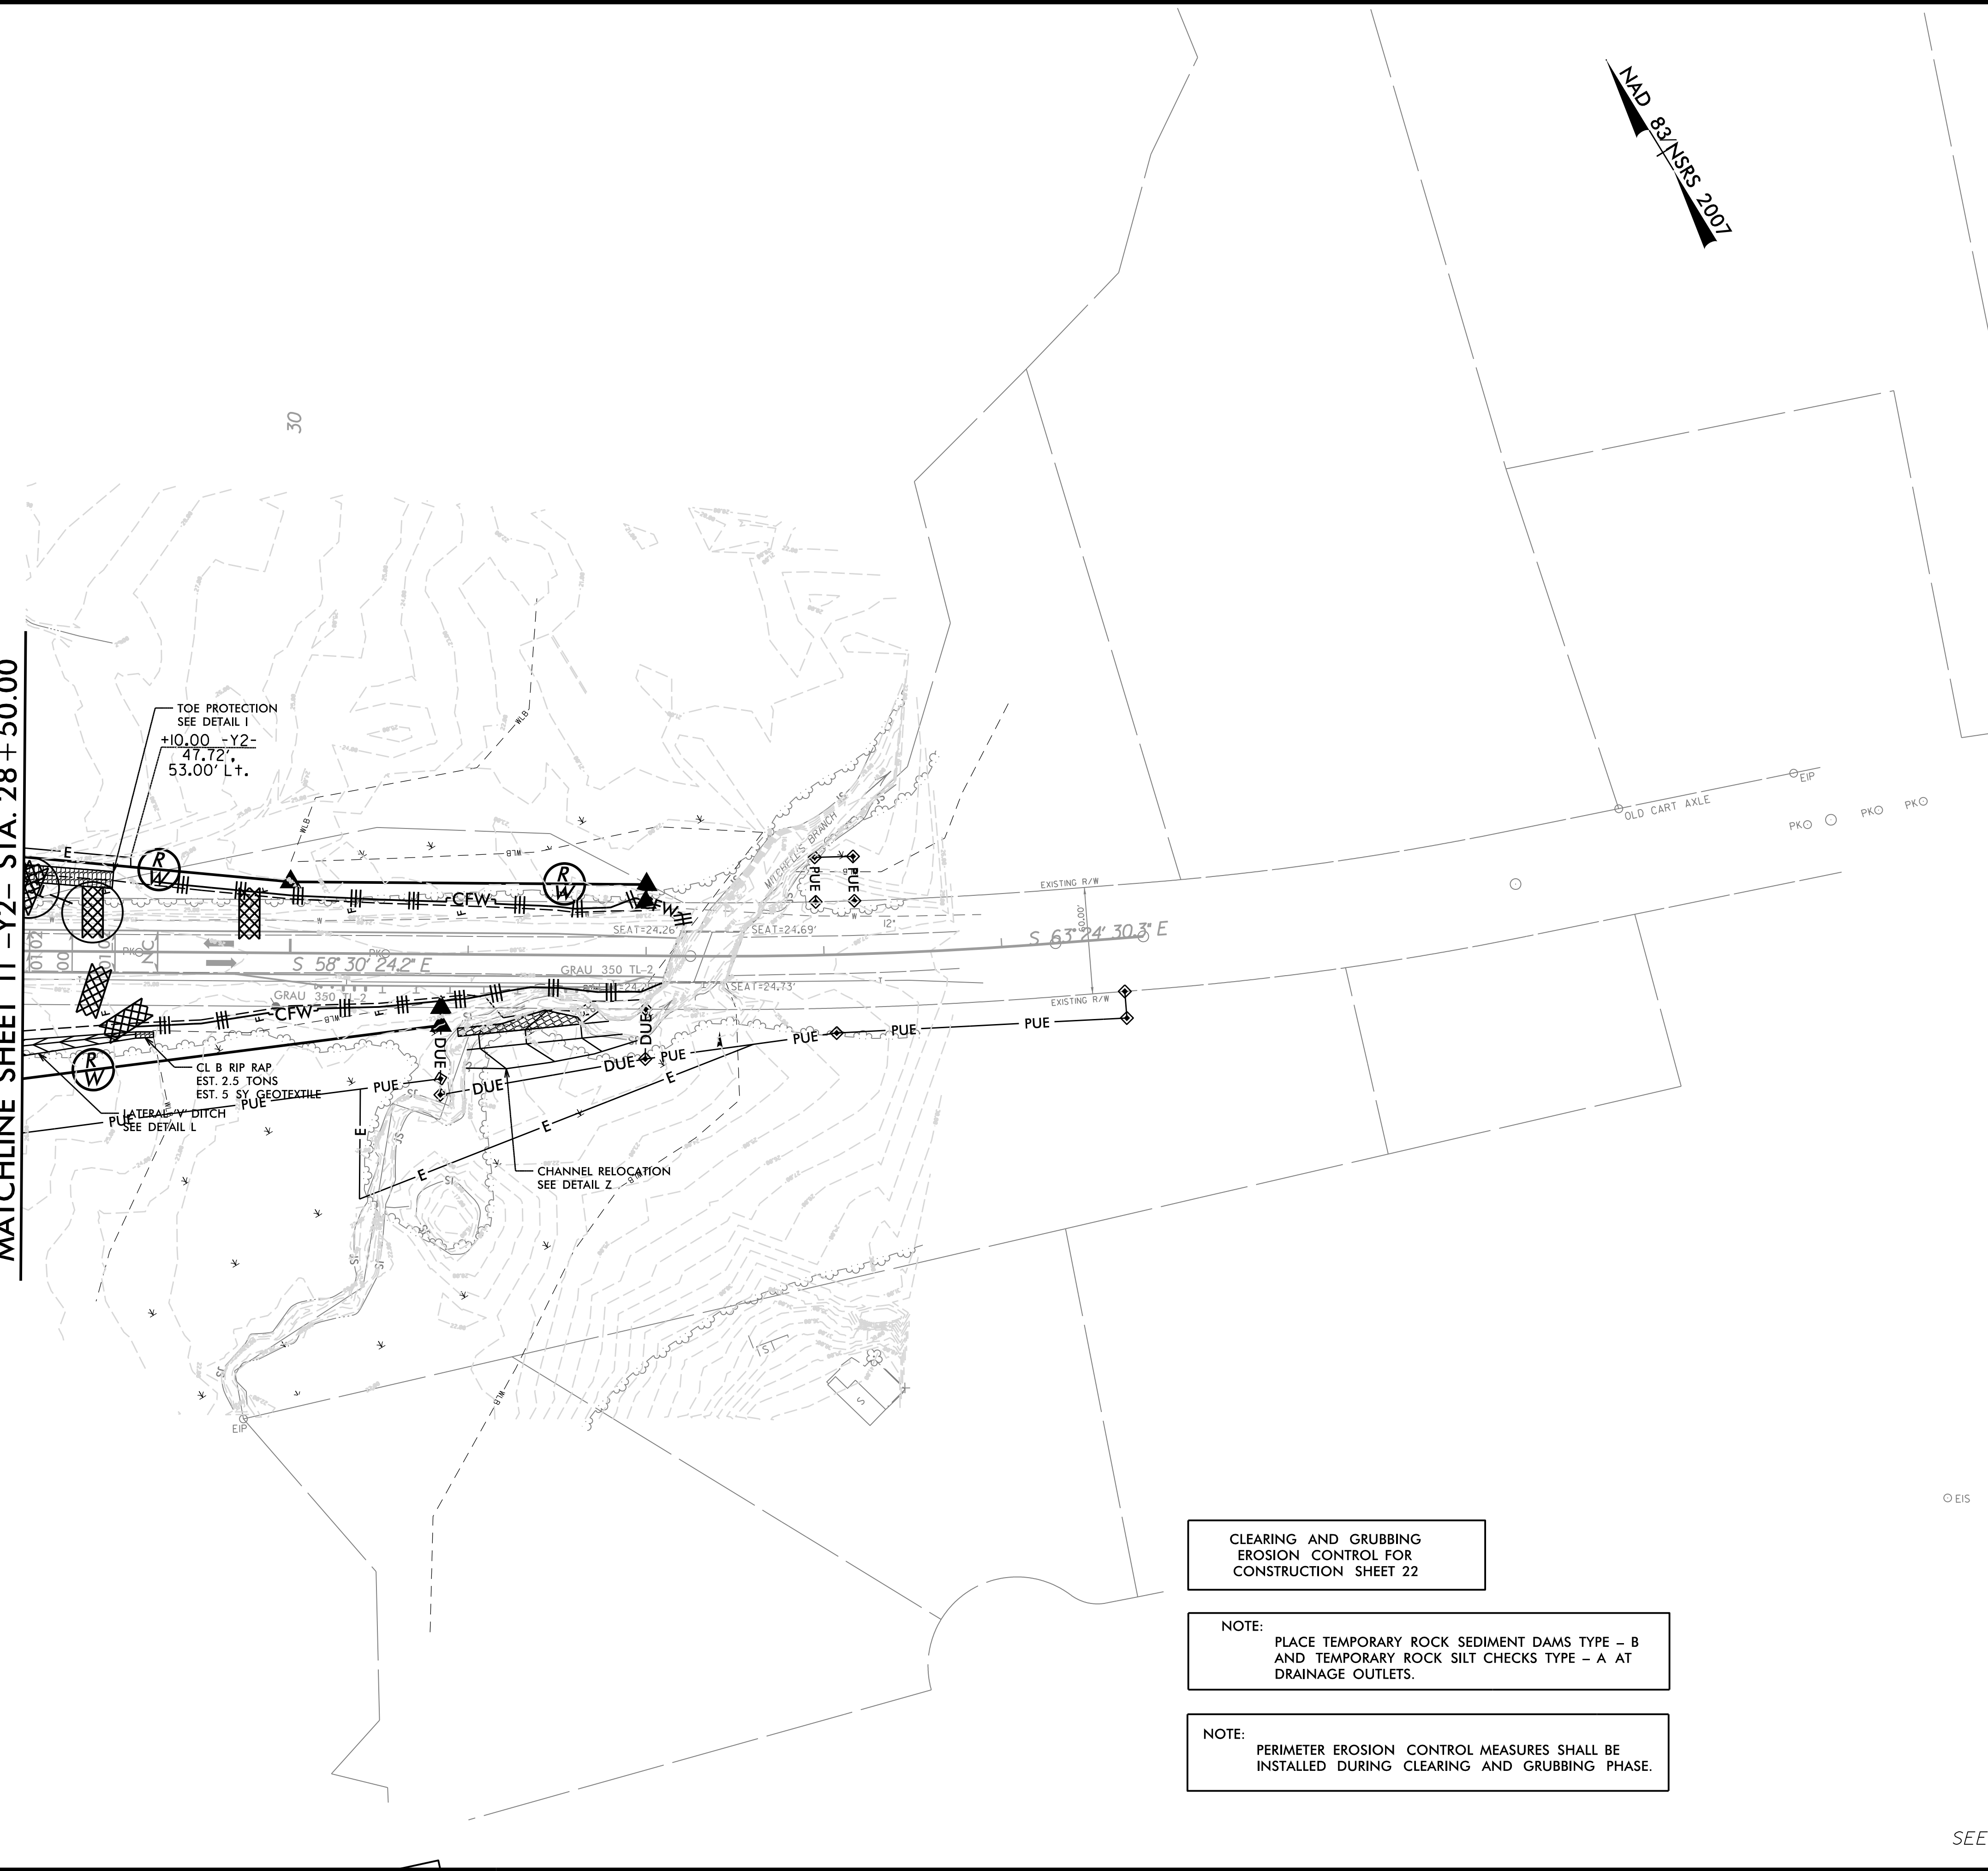


PROJECT REFERENCE NO.		SHEET NO.	
R-2514B		EC-22/CONST.22	
R/W SHEET NO.			
ROADWAY DESIGN ENGINEER		HYDRAULICS ENGINEER	
 HDR Engineering, Inc. of the Carolinas 3733 National Drive, Suite 207 Raleigh, N.C. 27612 N.C.B.E.L.S. License Number: F-0116			

NAD 82/NSRS 2007

MATCHLINE SHEET 11 -Y2- STA. 28 + 50.00



CLEARING AND GRUBBING
EROSION CONTROL FOR
CONSTRUCTION SHEET 22

NOTE:
PLACE TEMPORARY ROCK SEDIMENT DAMS TYPE - B
AND TEMPORARY ROCK SILT CHECKS TYPE - A AT
DRAINAGE OUTLETS.

NOTE:
PERIMETER EROSION CONTROL MEASURES SHALL BE
INSTALLED DURING CLEARING AND GRUBBING PHASE.

SEE SHEET 33 FOR -Y2- PROFILE

REVISIONS
R/W Revision 7/28/14 JCL Added new Parcel #43Z

8/17/99
1/22/2015
R-2514B-EC-CG_PSH.dgn
3:43:27 PM