
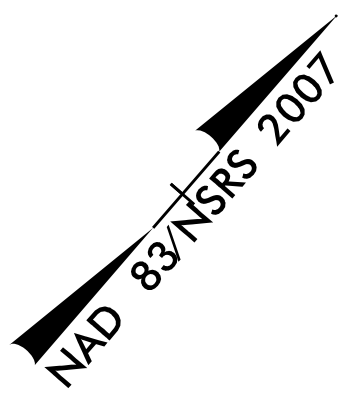


PROJECT REFERENCE NO.	SHEET NO.
R-2514B	EC-25 /CONST.4
RW SHEET NO.	
ROADWAY DESIGN ENGINEER	HYDRAULICS ENGINEER
 HDR Engineering, Inc. of the Carolinas 3733 National Drive, Suite 207 Raleigh, N.C. 27612 N.C.B.E.L.S. License Number: F-0116	


Place Matting or Compost Blanket for Erosion Control on Slope as Work Allows. Sta. 22+00 RT to Sta. 29+00 RT



REVISIONS  
 R/W Revision 4/19/14 JCL Added "No Claim" Note to parcels with no taking. Deleted Parcel #s 3 and 4. Added Parcel #2 Owner and Deed Book Information

8/17/99

1/22/2015  
 R-2514B-EC-FINAL\_PSH.dgn  
 2:45:22 PM

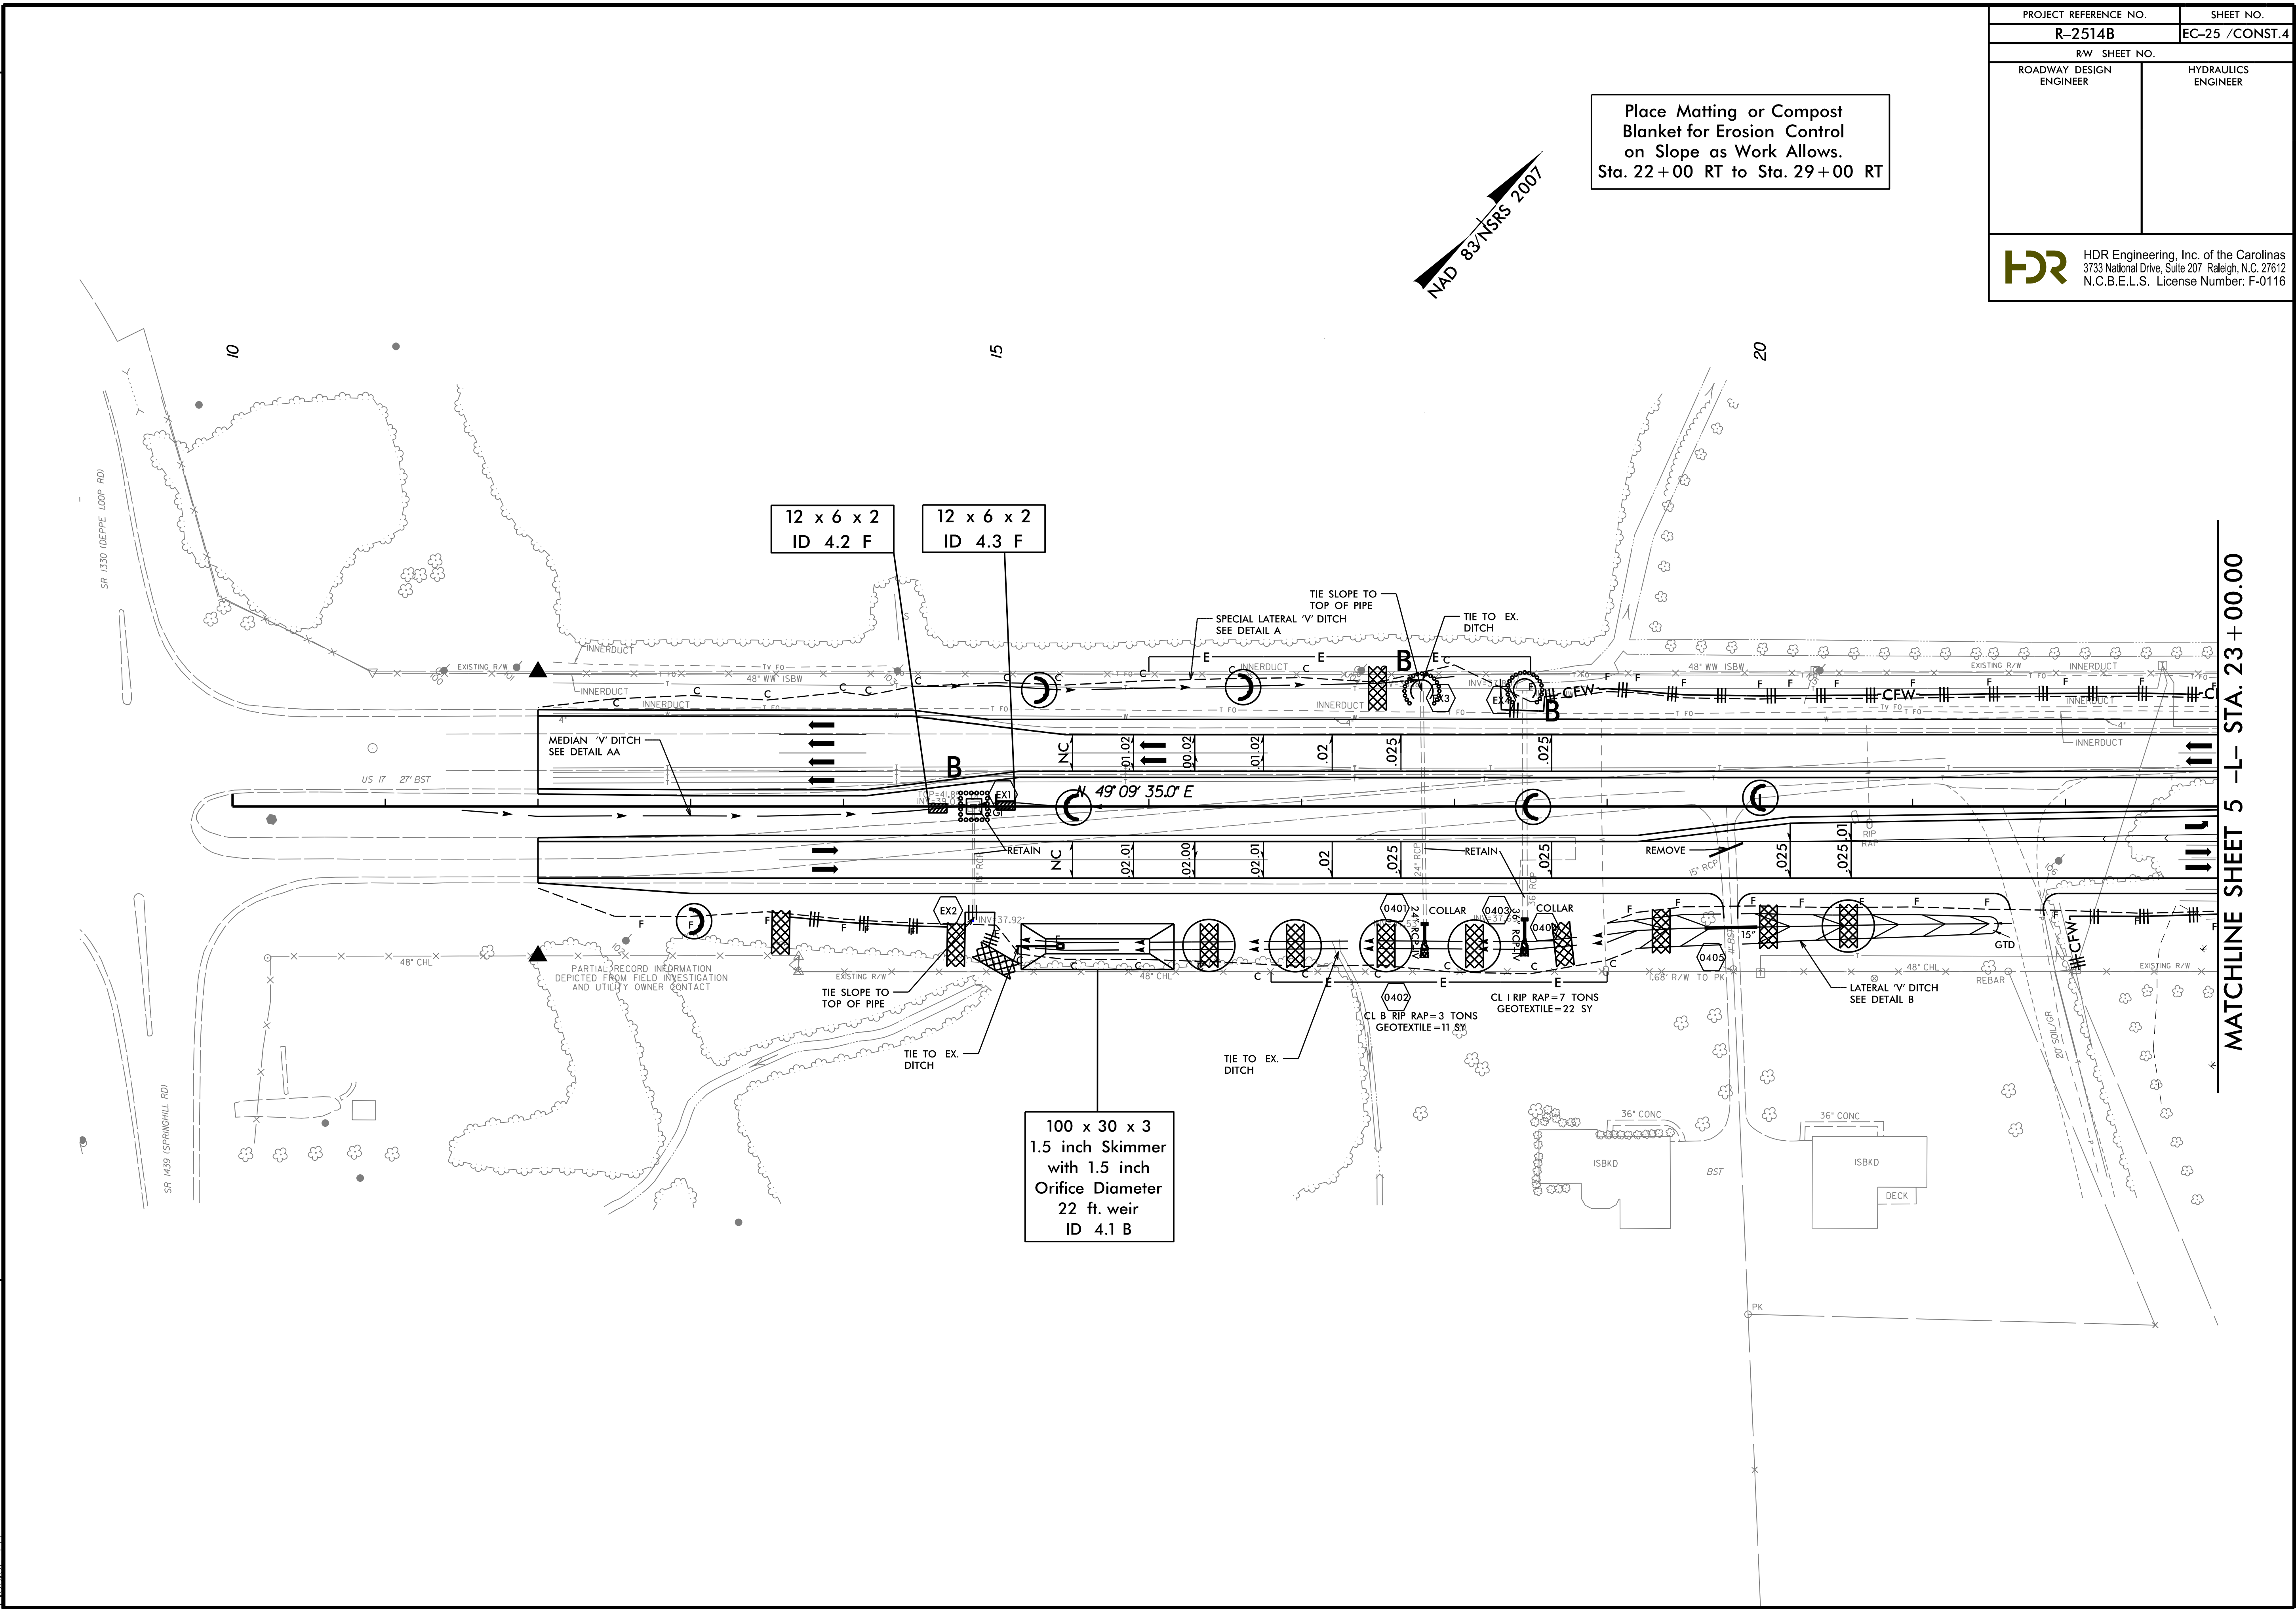

12 x 6 x 2  
ID 4.2 F

12 x 6 x 2  
ID 4.3 F

100 x 30 x 3  
1.5 inch Skimmer  
with 1.5 inch  
Orifice Diameter  
22 ft. weir  
ID 4.1 B

MATCHLINE SHEET 5 -L- STA. 23+00.00