
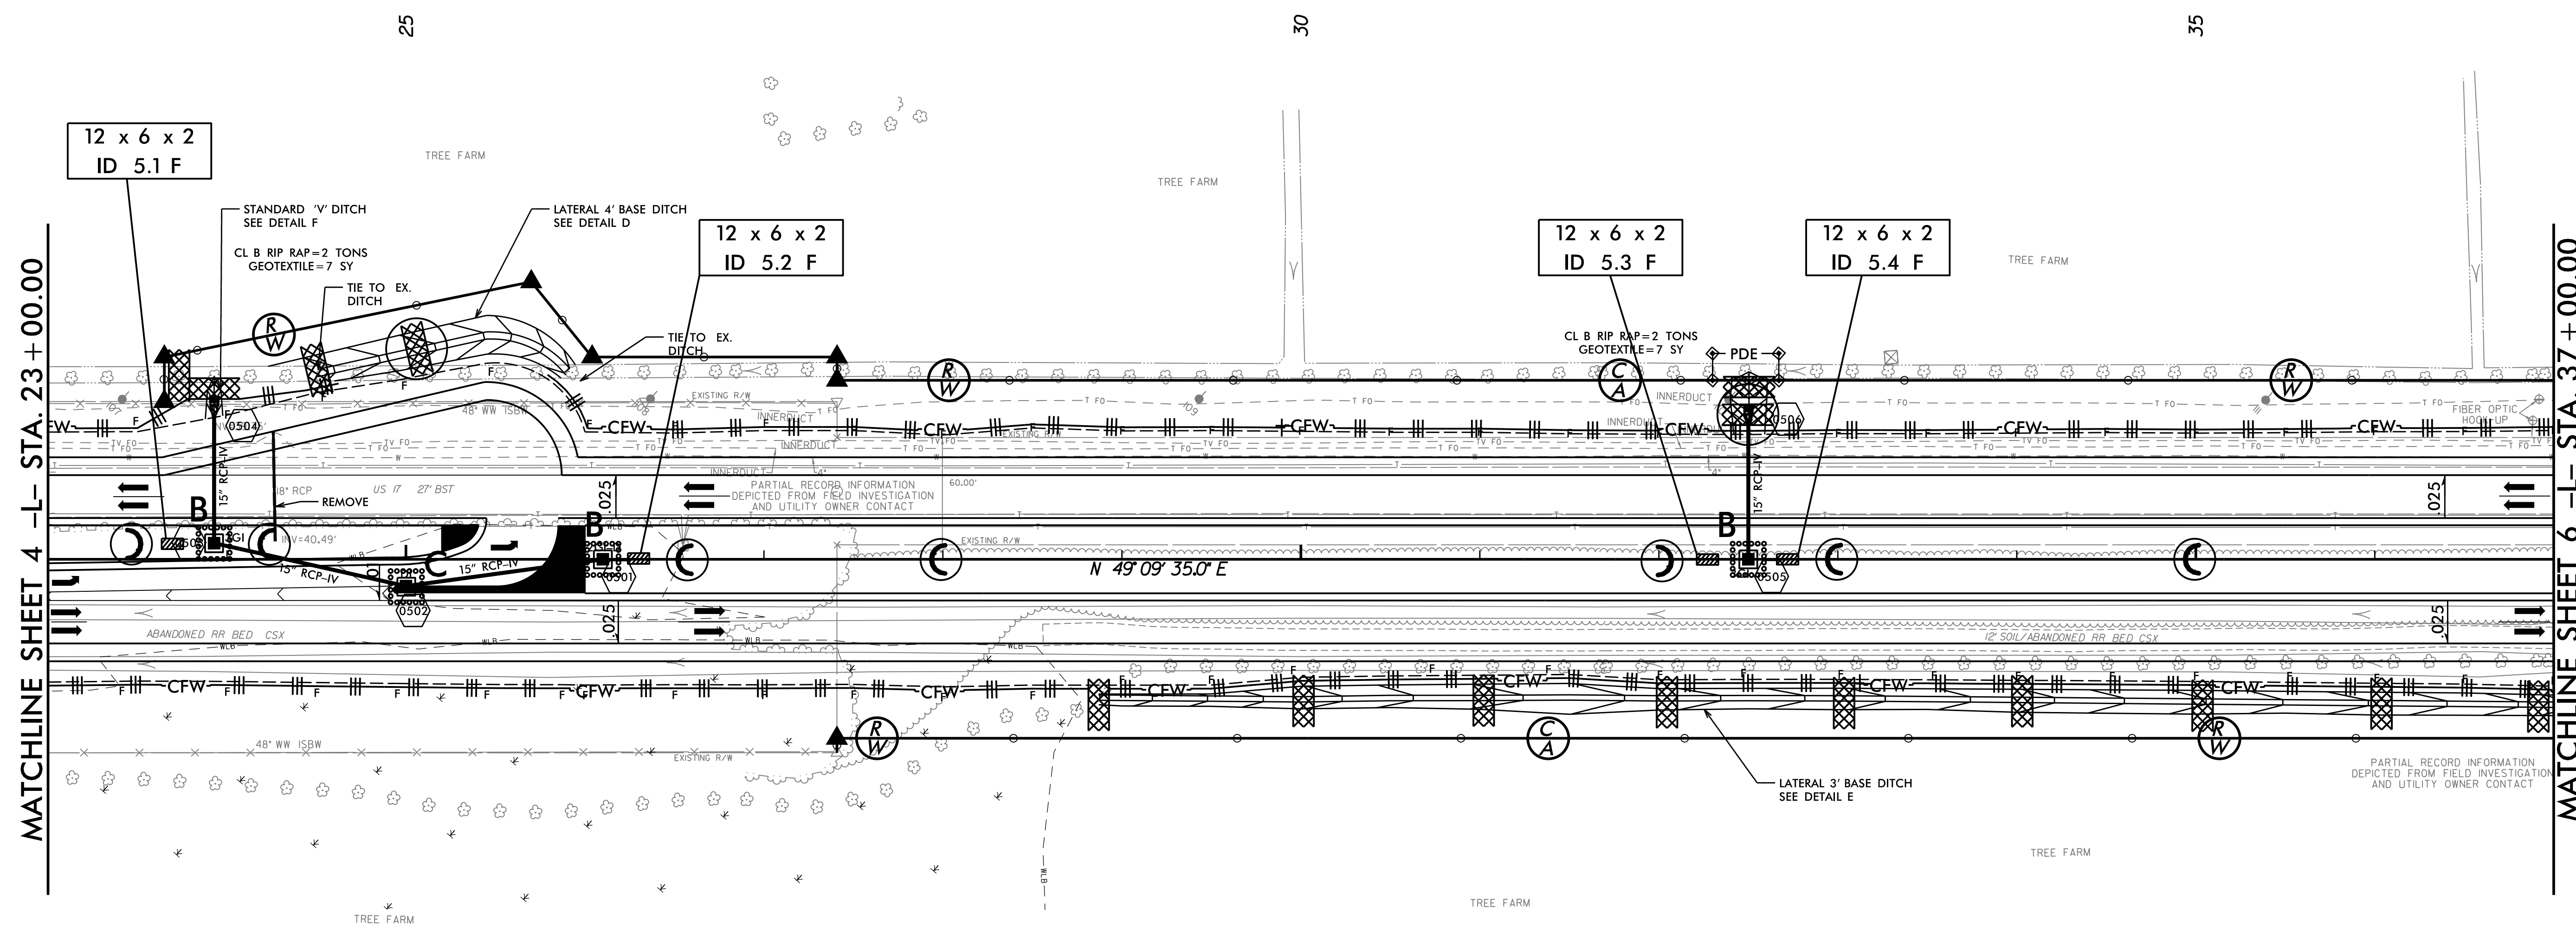


PROJECT REFERENCE NO.	SHEET NO.
R-2514B	EC-26 /CONST.5
R/W SHEET NO.	
ROADWAY DESIGN ENGINEER	HYDRAULICS ENGINEER
 HDR Engineering, Inc. of the Carolinas 3733 National Drive, Suite 207 Raleigh, N.C. 27612 N.C.B.E.L.S. License Number: F-0116	

Place Matting or Compost Blanket for Erosion Control on Slope as Work Allows. Sta. 22+00 RT to Sta. 29+00 RT



REVISIONS

R/W Revision 6/26/14 JCL Removed Permanent Utility Easement (PUE) on Parcel 1

1/22/2015
 R-2514B-EC-FINAL_PSH.dgn
 2:43:55 PM

 CONCRETE ISLAND