
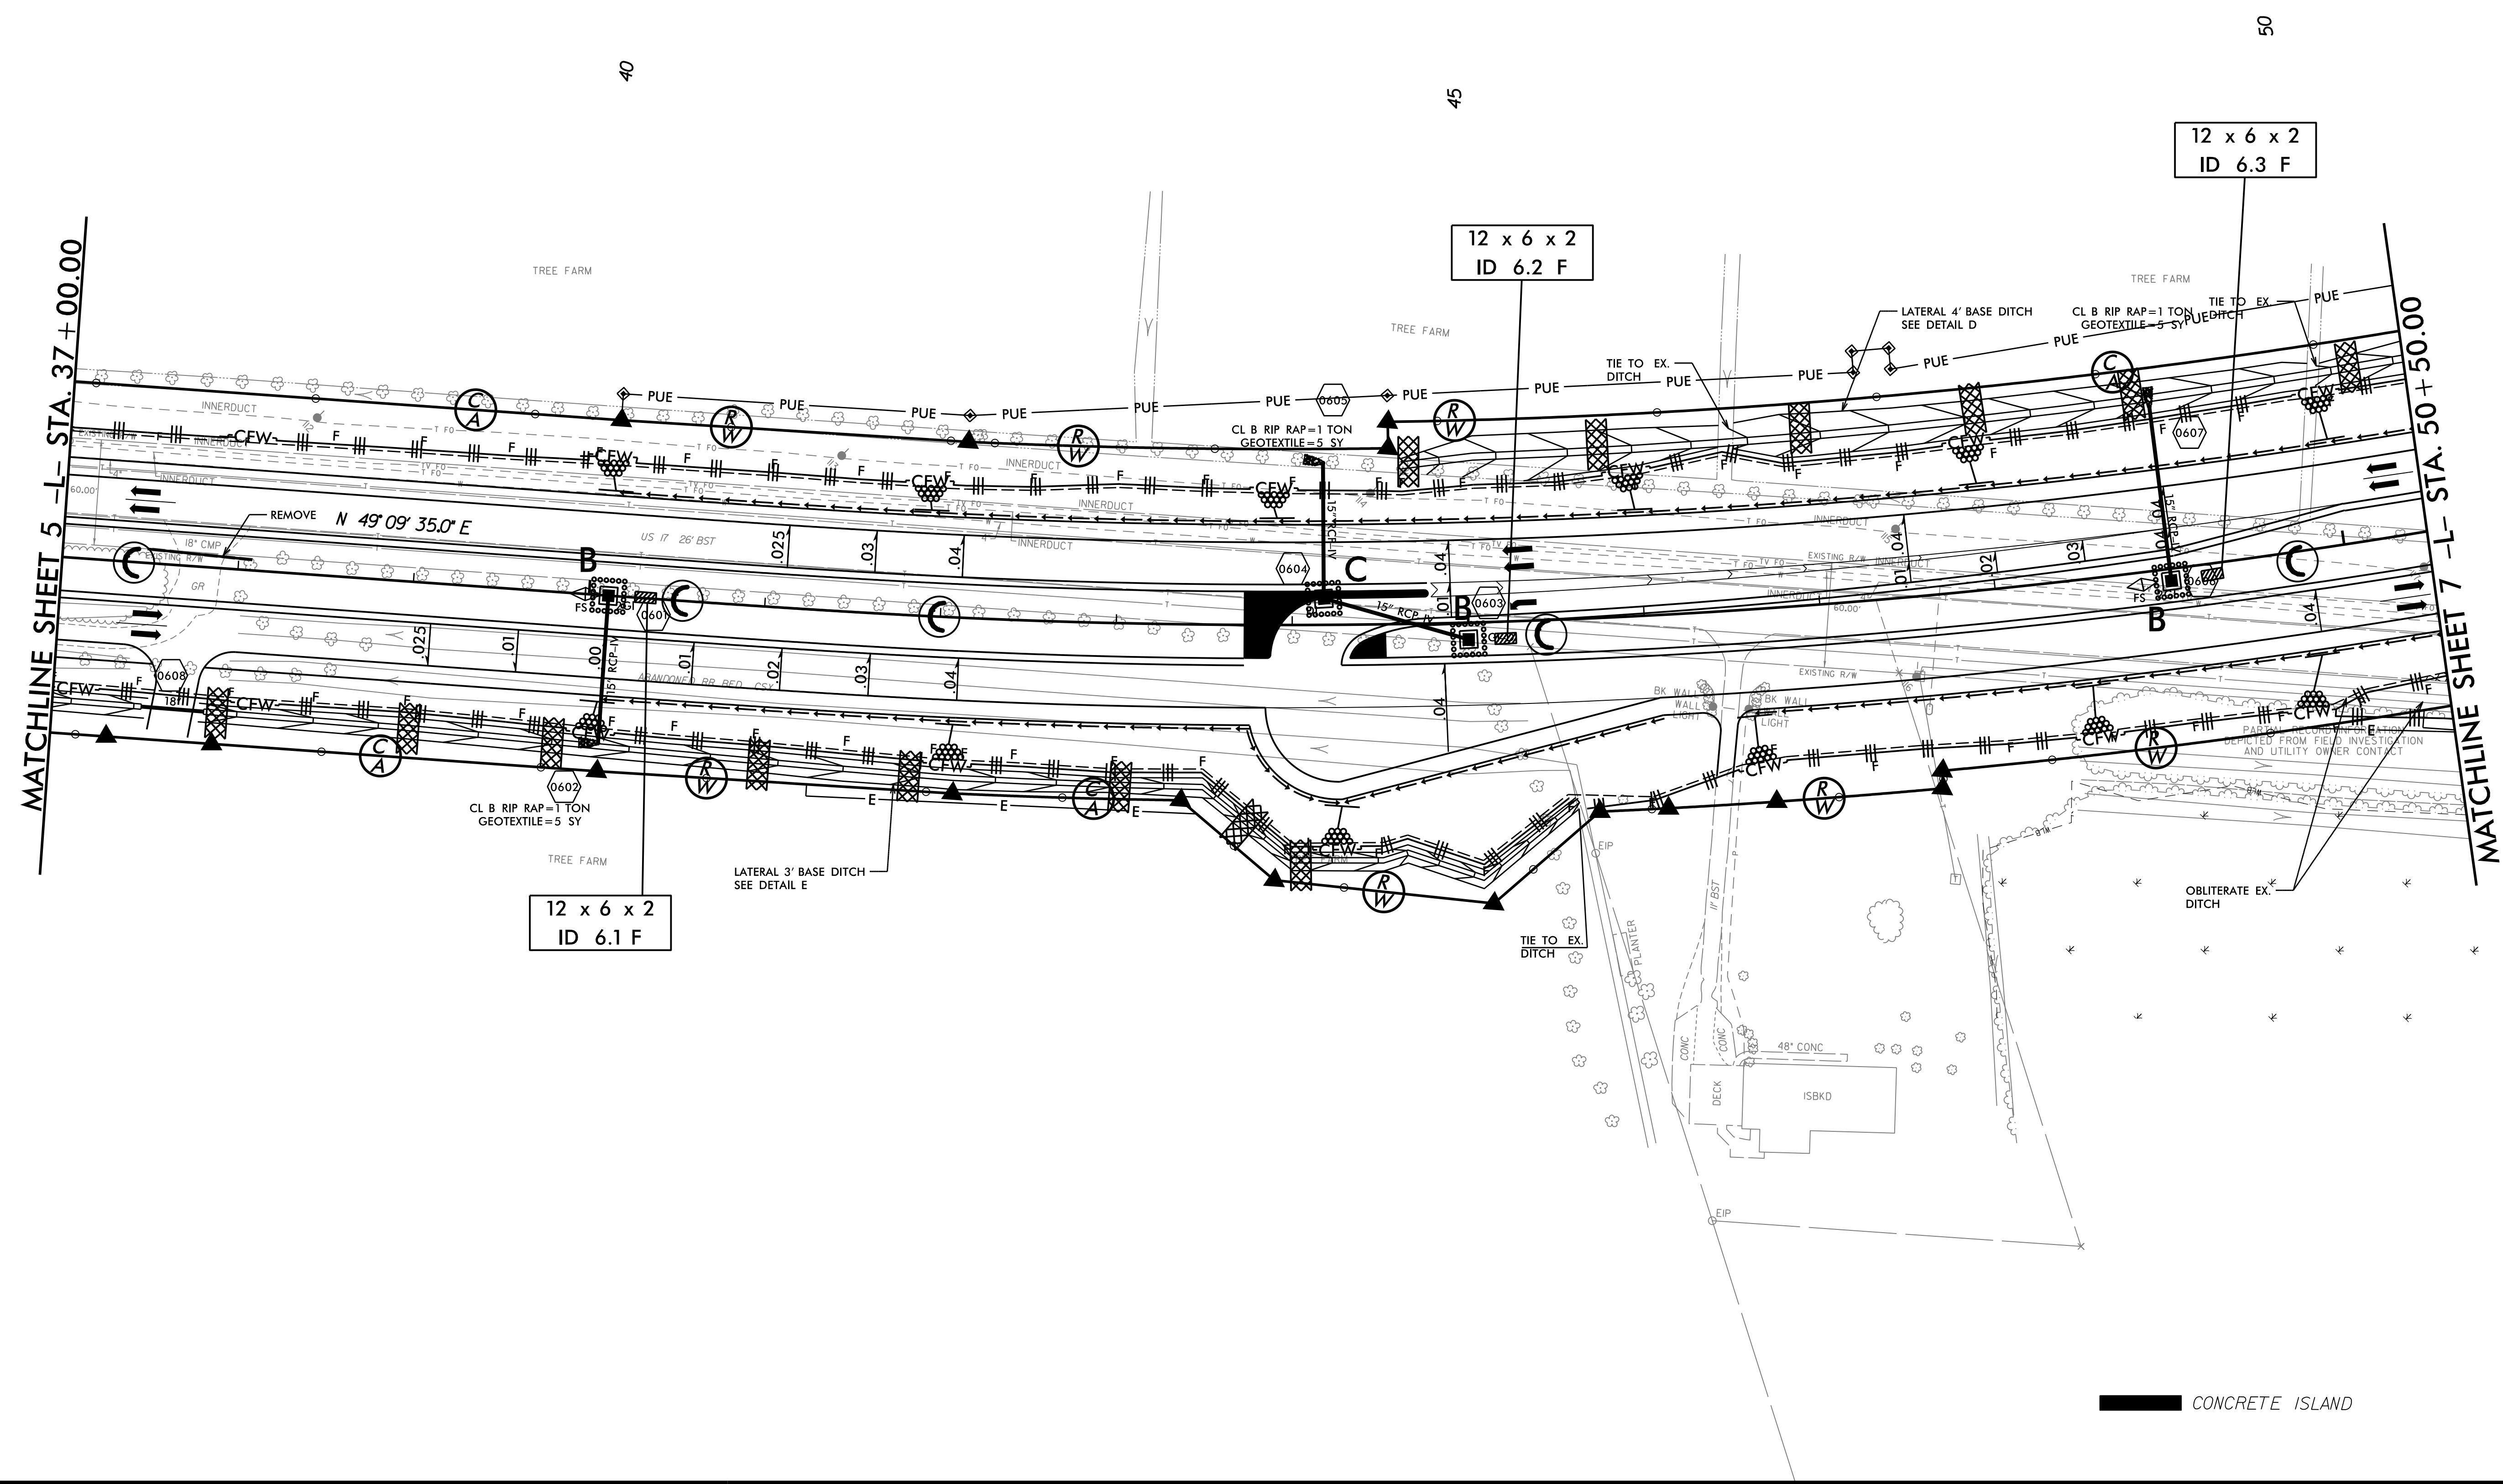
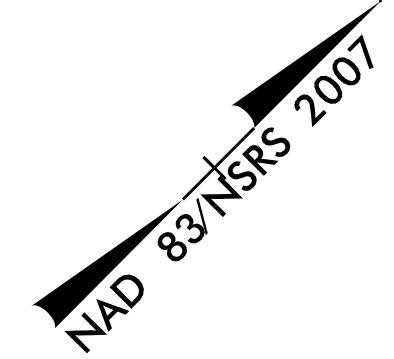


PROJECT REFERENCE NO.	SHEET NO.
R-2514B	EC-27 /CONST.6
RW SHEET NO.	
ROADWAY DESIGN ENGINEER	HYDRAULICS ENGINEER
 HDR Engineering, Inc. of the Carolinas 3733 National Drive, Suite 207 Raleigh, N.C. 27612 N.C.B.E.L.S. License Number: F-0116	

Place Matting or Compost Blanket for Erosion Control on Slope as Work Allows.
 Sta. 43+00 RT to Sta. 77+00 RT
 Sta. 41+00 LT to Sta. 78+00 LT



REVISIONS
 R/W Revision 6/26/14 JCL Revised Existing Permanent Utility Easements (PUE) on Parcel 1

8/17/99
 1/22/2015
 R-2514B-EC-FINAL_PSH.dgn
 2514B-EC-FINAL_PSH.dgn

 CONCRETE ISLAND