
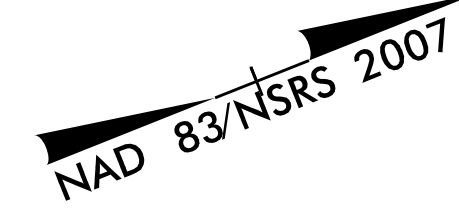


8/17/99

PROJECT REFERENCE NO.		SHEET NO.	
R-2514B		EC-35 /CONST.14	
RW SHEET NO.			
ROADWAY DESIGN ENGINEER		HYDRAULICS ENGINEER	
 HDR Engineering, Inc. of the Carolinas 3733 National Drive, Suite 207 Raleigh, N.C. 27612 N.C.B.E.L.S. License Number: F-0116			


Place Matting or Compost Blanket for Erosion Control on Slope as Work Allows.
 Sta. 144+50 RT to Sta. 146+90 RT
 Sta. 149+00 RT to Sta. 160+00 RT
 Sta. 149+00 LT to Sta. 167+50 LT



REVISIONS

MATCHLINE SHEET 13 -L- STA. 146 + 50.00

MATCHLINE SHEET 15 -L- STA. 160 + 50.00

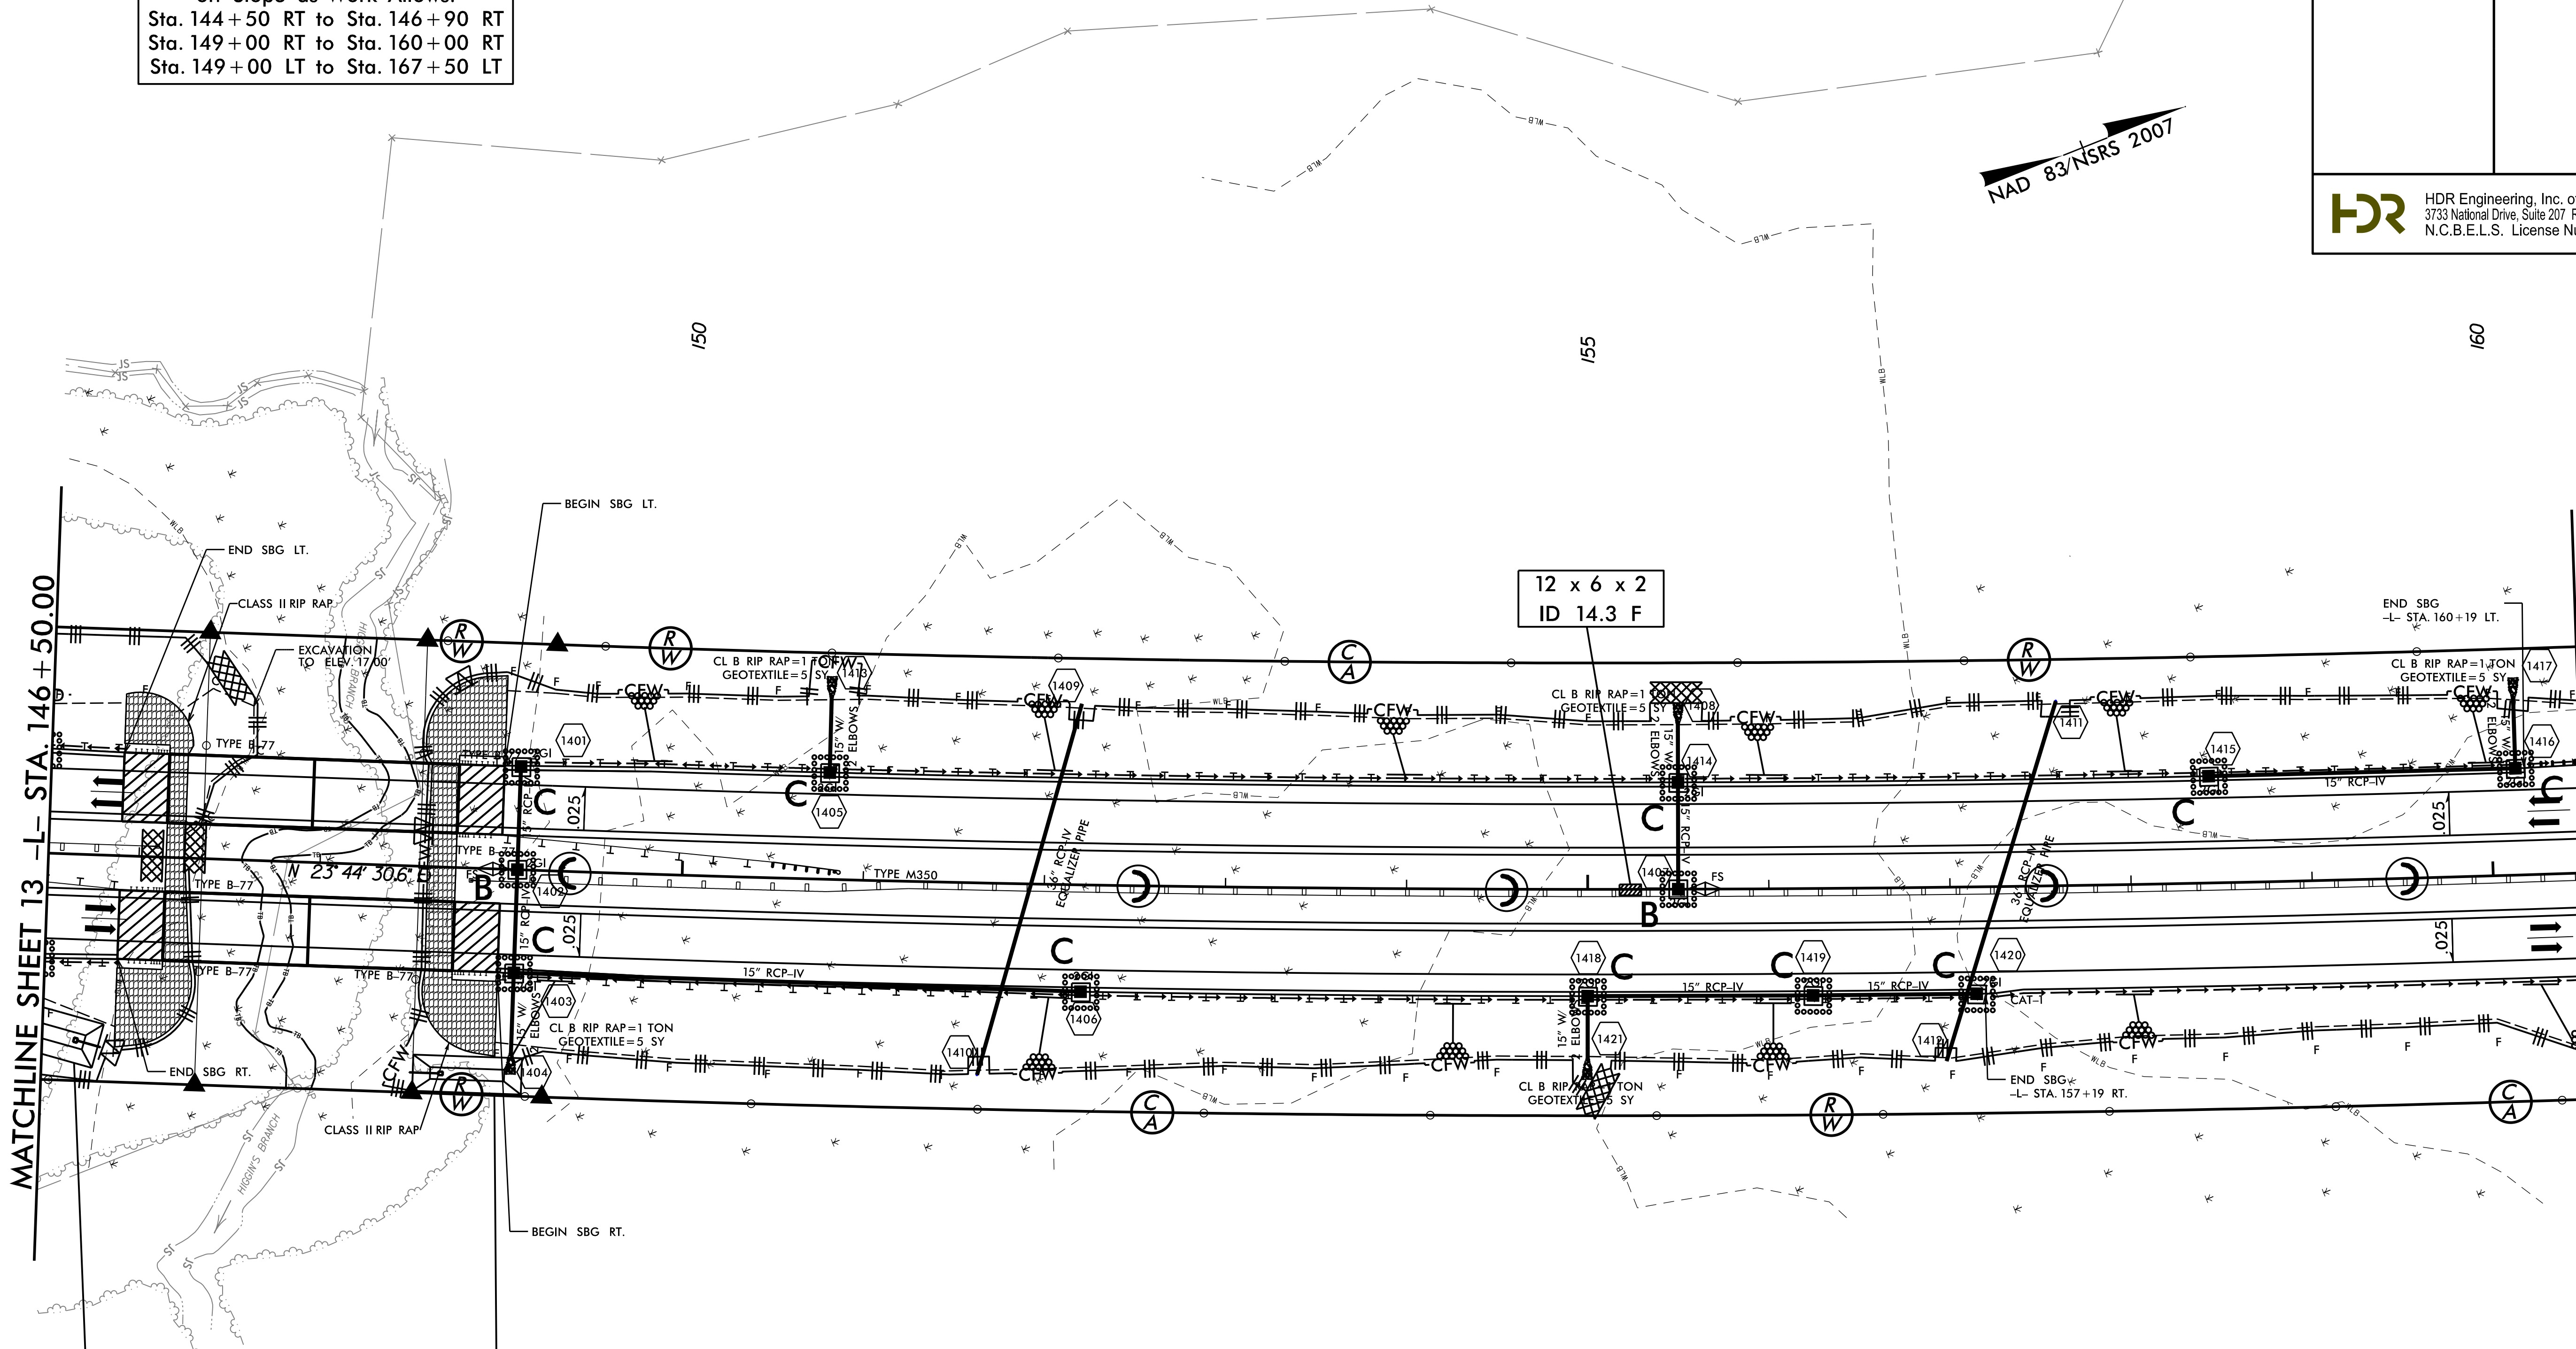

50 x 25 x 3
 1.5 inch Skimmer
 with 1.0 inch
 Orifice Diameter
 11 ft. weir
 ID 14.1 B

60 x 20 x 3
 1.5 inch Skimmer
 with 1.0 inch
 Orifice Diameter
 10 ft. weir
 ID 14.2 B

12 x 6 x 2
 ID 14.3 F

1/22/2015
 R-2514B-EC-FINAL_PSH.dgn
 2:44:28 PM

SBG = SHOULDER BERM GUTTER
 SEE SHEETS 28-29 FOR -L- PROFILE
 SEE SHEETS S- TO S- FOR STRUCTURE PLANS
 SEE SHEET 2A-8 FOR BRIDGE DETAIL