


PROJECT REFERENCE NO.		SHEET NO.	
R-2514B		EC-36 /CONST.15	
RW SHEET NO.			
ROADWAY DESIGN ENGINEER		HYDRAULICS ENGINEER	
 HDR Engineering, Inc. of the Carolinas 3733 National Drive, Suite 207 Raleigh, N.C. 27612 N.C.B.E.L.S. License Number: F-0116			

Place Matting or Compost Blanket for Erosion Control on Slope as Work Allows.
 Sta. 163+00 RT to Sta. 167+50 RT
 Sta. 149+00 LT to Sta. 167+50 LT

NAD 83/NSRS 2007


64 x 32 x 3
 1.5 inch Skimmer
 with 1.25 inch
 Orifice Diameter
 15 ft. weir
 ID 15.1 B

55 x 25 x 3
 1.5 inch Skimmer
 with 1.0 inch
 Orifice Diameter
 11 ft. weir
 ID 15.5 B

60 x 30 x 3
 1.5 inch Skimmer
 with 1.25 inch
 Orifice Diameter
 13 ft. weir
 ID 15.2 B

46 x 23 x 3
 1.5 inch Skimmer
 with 0.875 inch
 Orifice Diameter
 8 ft. weir
 ID 15.3 B

50 x 20 x 3
 1.5 inch Skimmer
 with 0.875 inch
 Orifice Diameter
 10 ft. weir
 ID 15.4 B

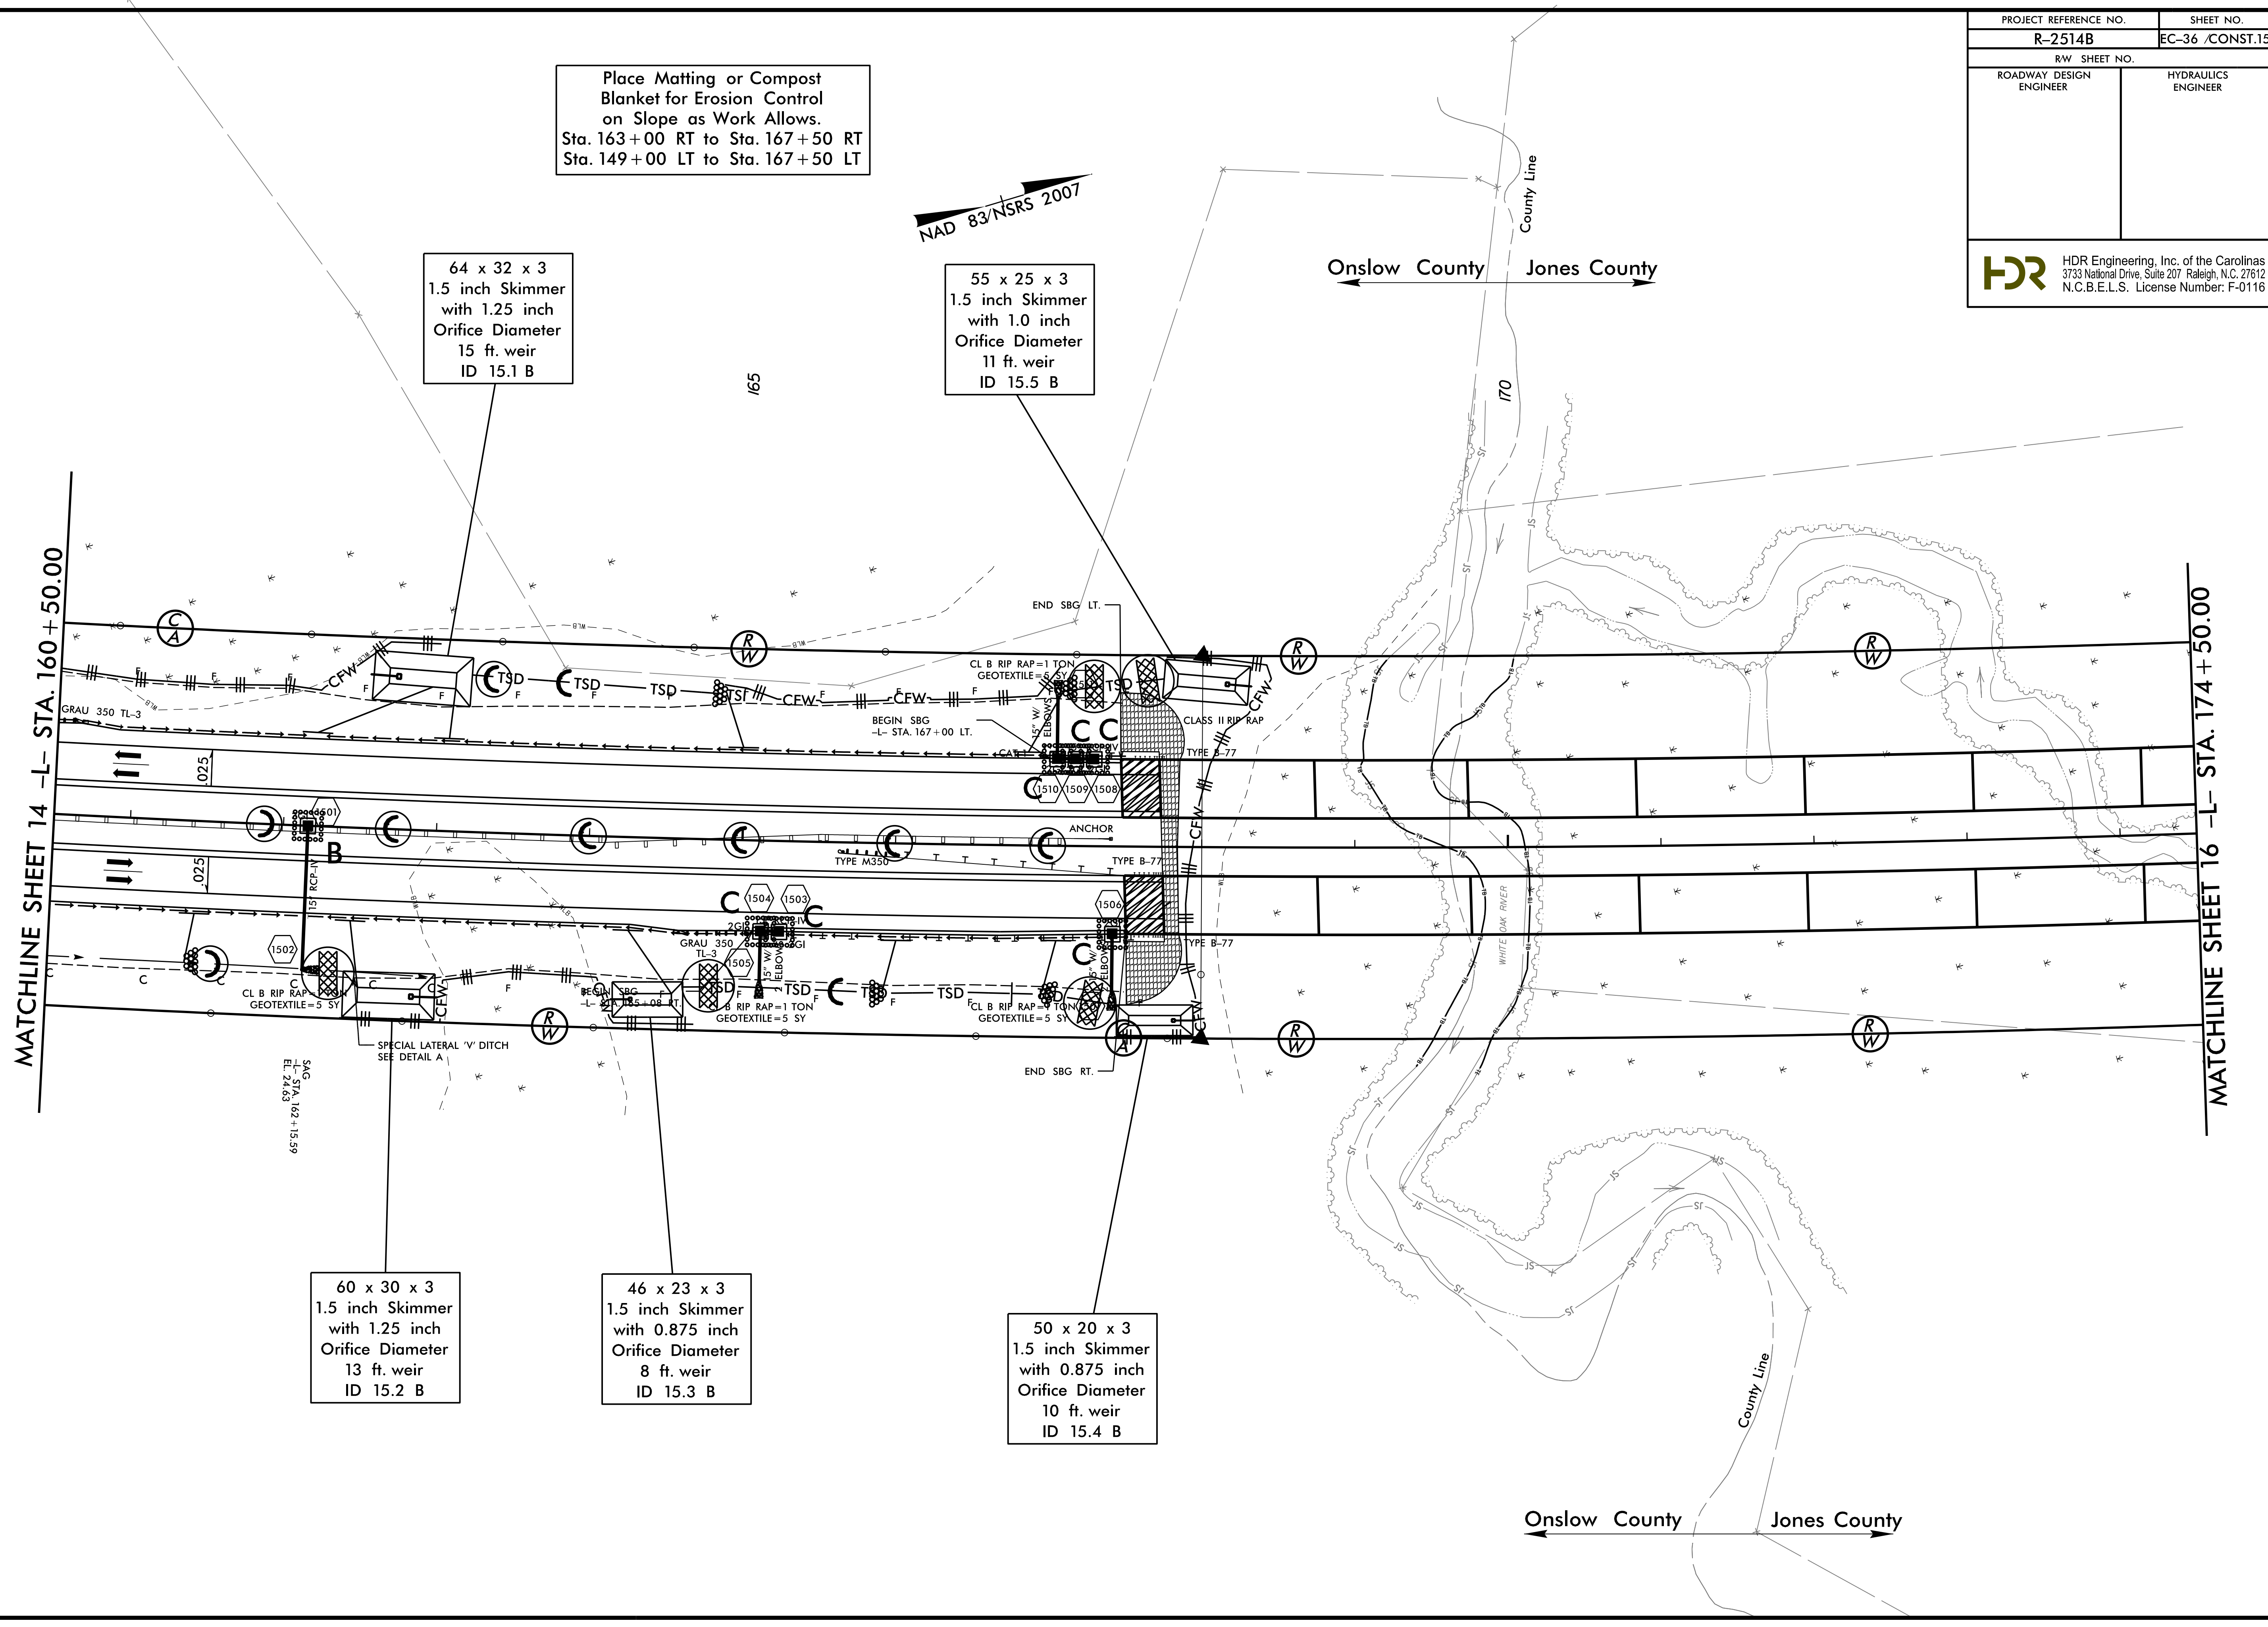

REVISIONS
 R/W REVISION 9/23/14 GM Revised owner of Parcel 22 to Walter B. Weherington

8/17/99
 1/22/2015
 R-2514B-EC-FINAL_PSH.dgn
 25427