
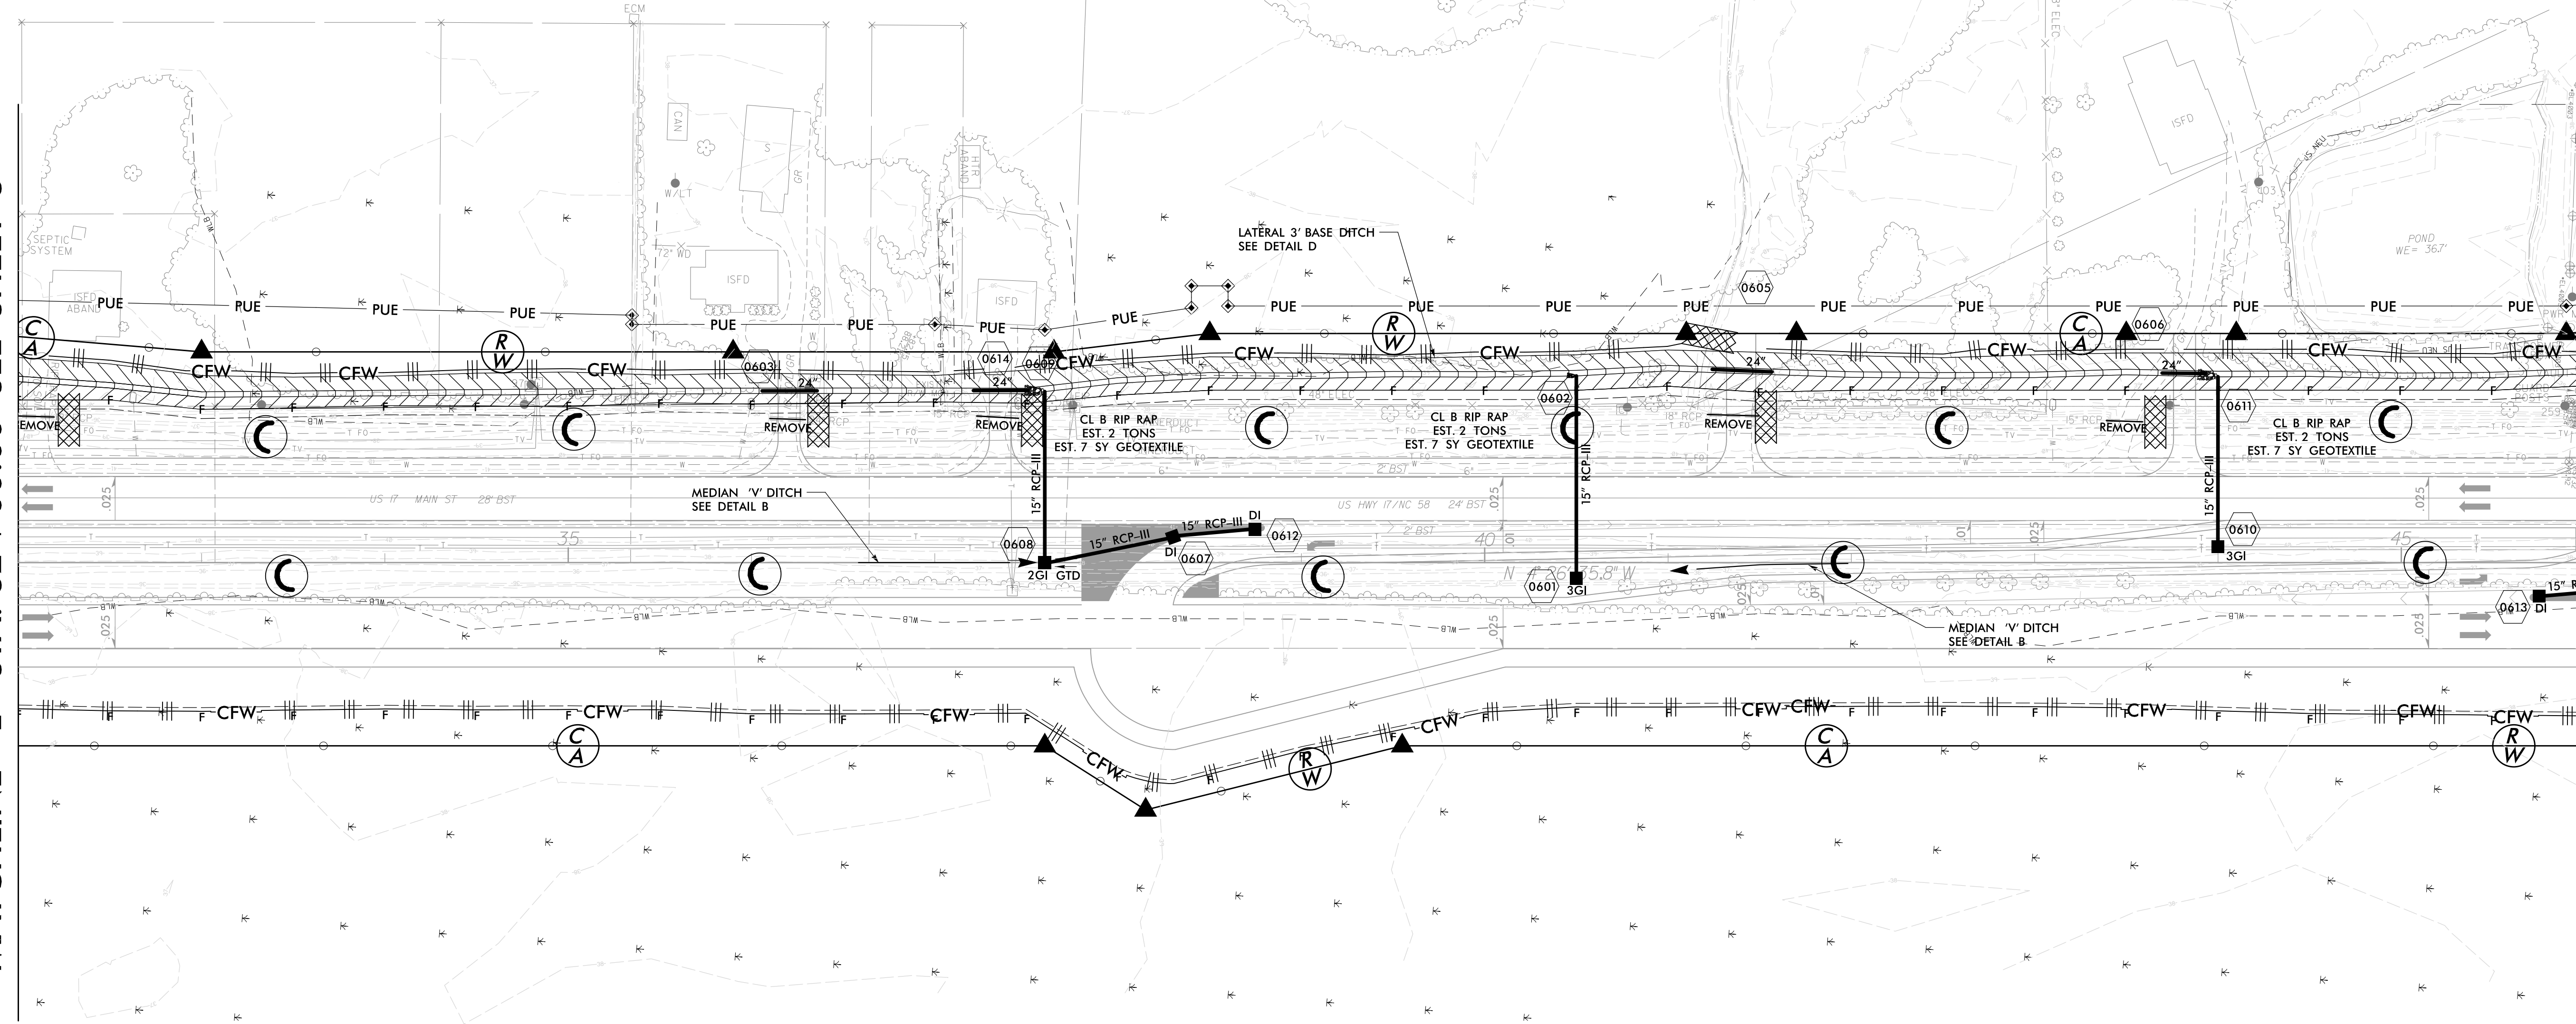


PROJECT REFERENCE NO.		SHEET NO.	
R-2514C		EC-6/CONST.6	
RW SHEET NO.			
ROADWAY DESIGN ENGINEER		HYDRAULICS ENGINEER	
 HDR Engineering, Inc. of the Carolinas 3733 National Drive, Suite 207 Raleigh, N.C. 27612 N.C.B.E.L.S. License Number: F-0116			

NAD 83/NSRS 2007

MATCHLINE -L- STA. 32 + 00.00 SEE SHEET 5

MATCHLINE -L- STA. 46 + 00.00 SEE SHEET 7



CLEARING AND GRUBBING
EROSION CONTROL FOR
CONSTRUCTION SHEET 6

NOTE:
PLACE TEMPORARY ROCK SEDIMENT DAMS TYPE - B
AND TEMPORARY ROCK SILT CHECKS TYPE - A AT
DRAINAGE OUTLETS.

NOTE:
PERIMETER EROSION CONTROL MEASURES SHALL BE
INSTALLED DURING CLEARING AND GRUBBING PHASE.

NOTE: ALL DRIVES ARE 12' UNLESS NOTED OTHERWISE.
PAVE ALL DRIVES TO BACK OF TURNOUT RADIUS.
SEE SHEET 2-D FOR DRIVEWAY PROFILE DETAILS.

SEE SHEET 30 FOR -L- PROFILE

REVISIONS
R/W REVISION 6-25-14 (DMG) - REVISED THE PUE ON PARCEL 15 (ELEANOR JEAN HOLT JACKSON, ET AL, PARCEL 16 (ROCHELLE ANITA HOLT), PARCEL 17 (LYWELL MATTOCKS, ET UX), AND PARCEL 20 (WOODROW F. LASSITER, ET UX) AT -L- STA. 38+50.00 LT.

8/17/99
2/2/2015
10:06:27 AM
4C_Hyd_EC_CG_PSH.dgn