
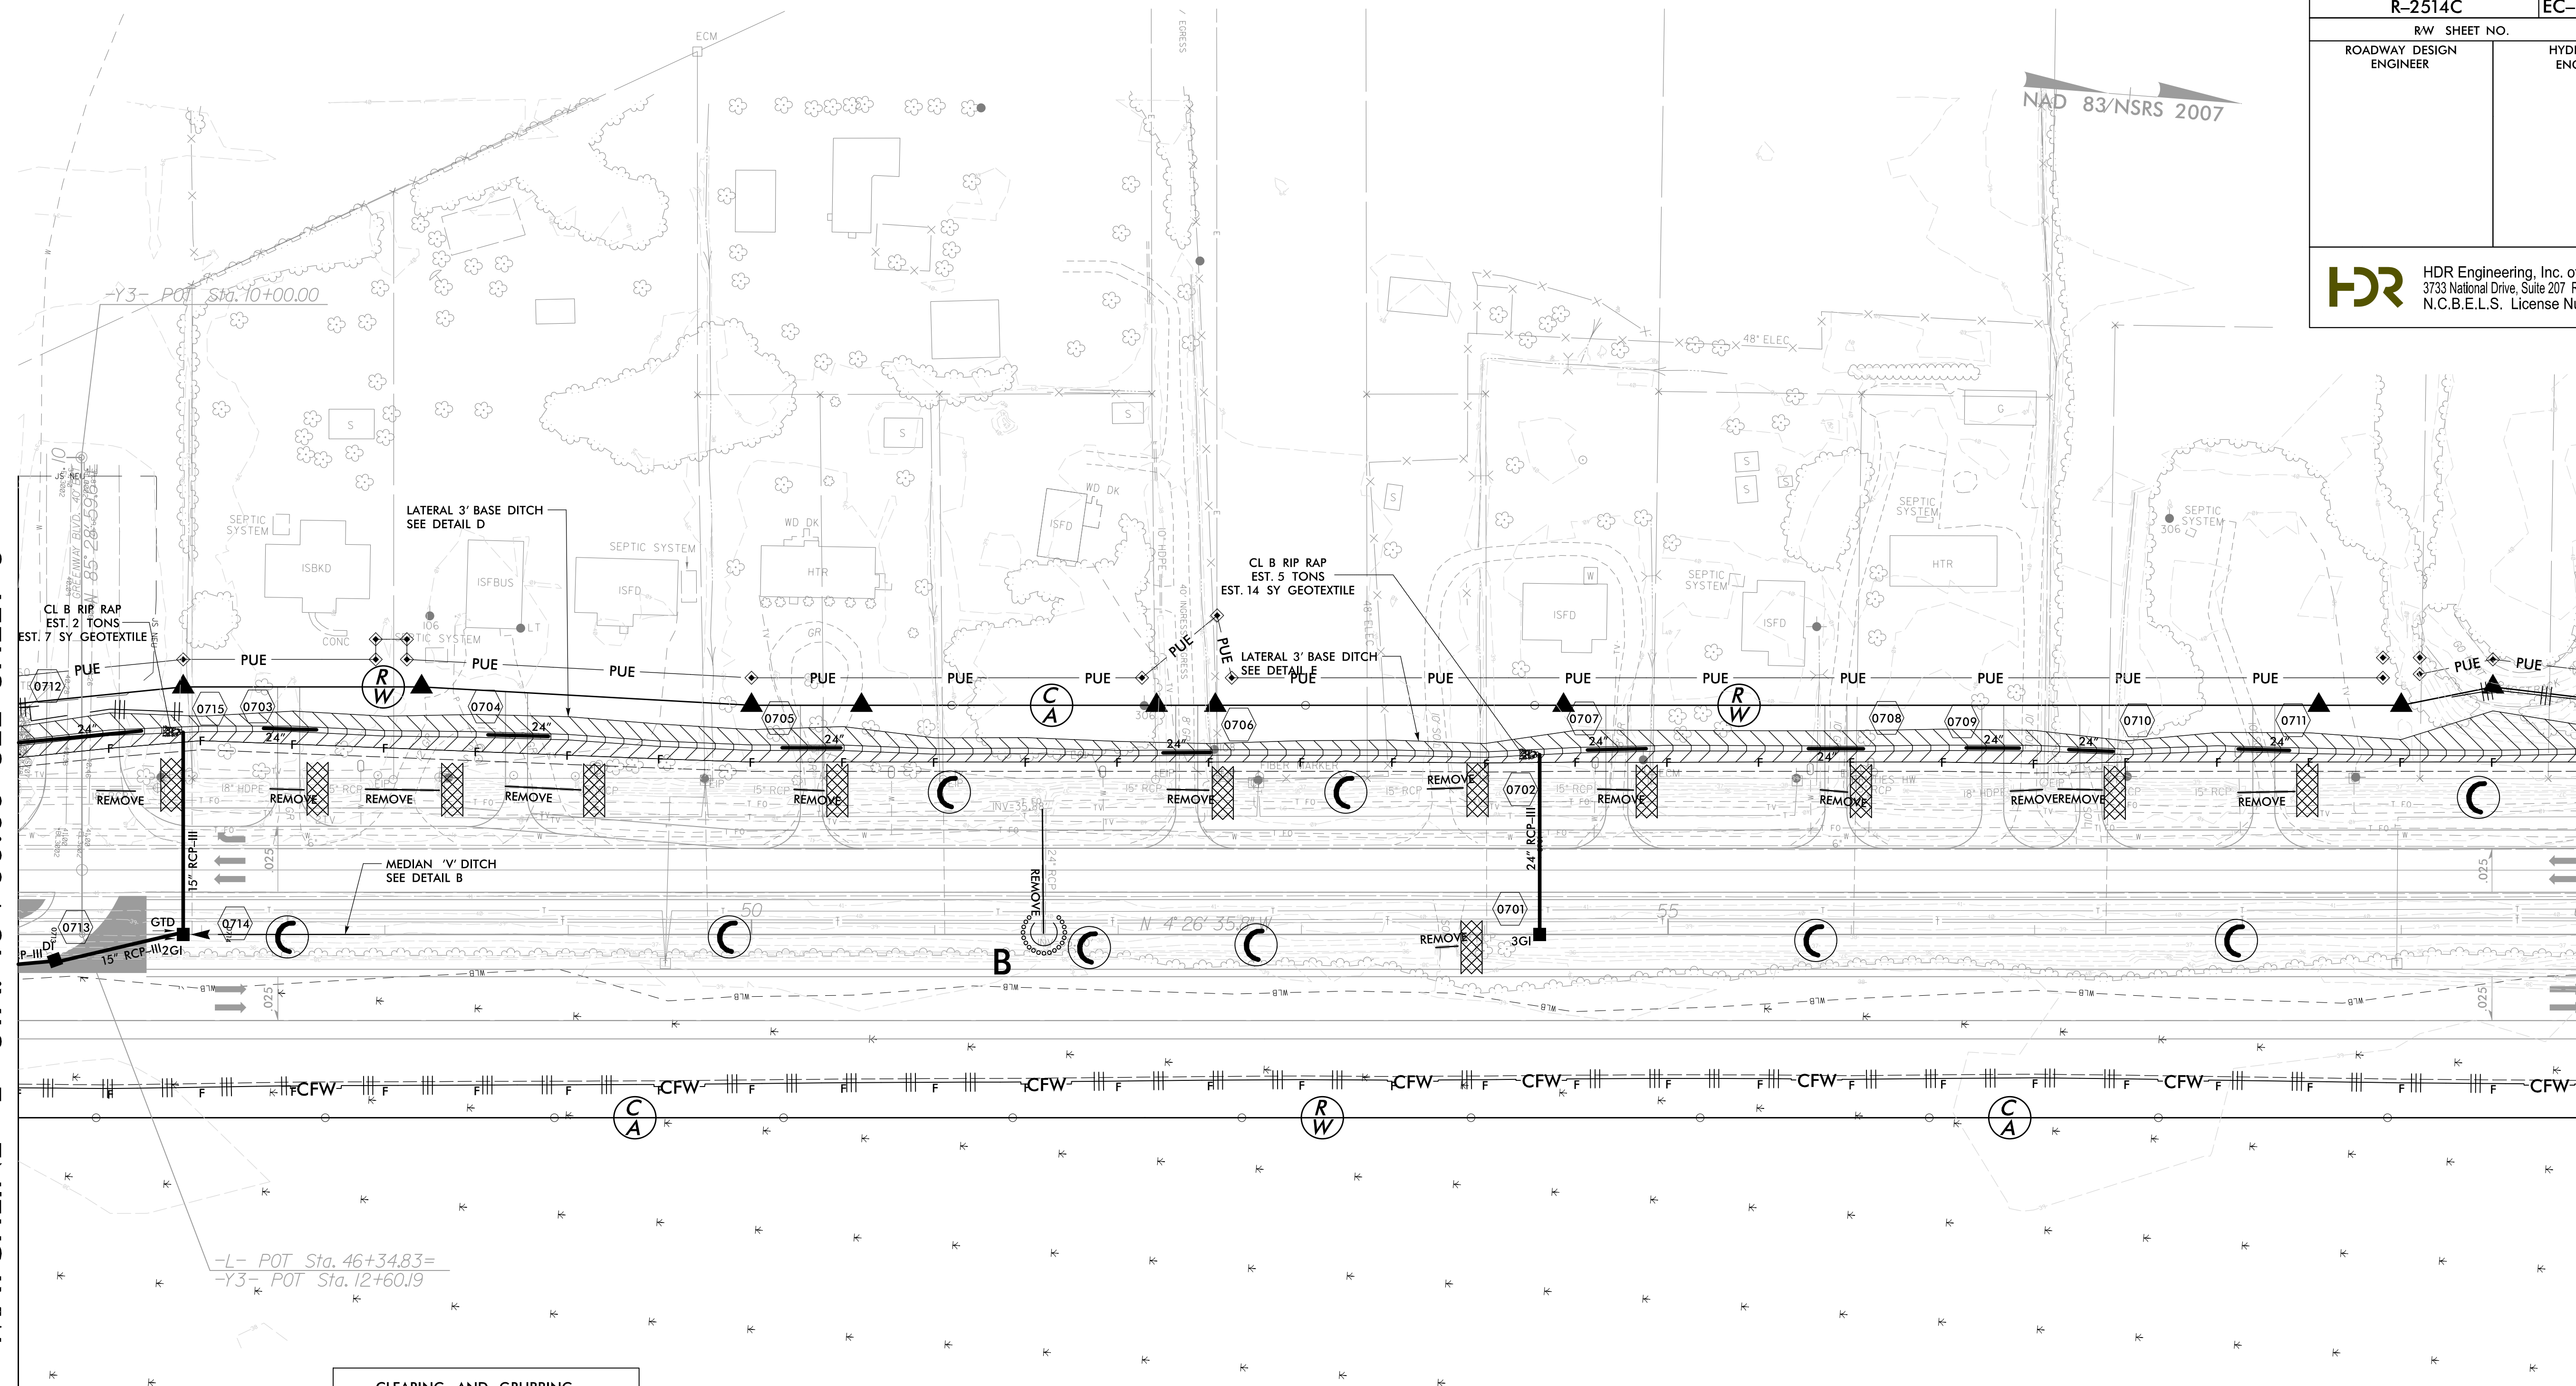


PROJECT REFERENCE NO.	SHEET NO.
R-2514C	EC-7/CONST.7
RW SHEET NO.	
ROADWAY DESIGN ENGINEER	HYDRAULICS ENGINEER
 HDR Engineering, Inc. of the Carolinas 3733 National Drive, Suite 207 Raleigh, N.C. 27612 N.C.B.E.L.S. License Number: F-0116	

REVISIONS
 R/W REVISION 7-28-14 (DWG) - REVISED THE PROPERTY OWNER NAME OF PARCEL 21 (DORIS L HILL) TO PARCEL 21A (BRADLEY HILL). ADDED A SECOND CLAIM OF PUE ON PARCEL 21A (BRADLEY HILL), PARCEL 21Z (DORIS L. HILL), AND PARCEL 2BZ (RAYMOND C. BARKS, JR., ET UX).
 R/W REVISION 9-25-14 (DWG) - REVISED THE PUE ON PARCEL 21 (DORIS L. HILL). ELIMINATED THE SECOND CLAIMS (21Z AND 21AZ) FROM PARCEL 21 (DORIS L. HILL) AND PARCEL 21A (BRADLEY HILL).

8/17/99

MATCHLINE -L- STA. 46 + 00.00 SEE SHEET 6



-L- POT Sta. 46+34.83=
-Y3- POT Sta. 12+60.19

CLEARING AND GRUBBING
EROSION CONTROL FOR
CONSTRUCTION SHEET 7

NOTE:
PLACE TEMPORARY ROCK SEDIMENT DAMS TYPE - B
AND TEMPORARY ROCK SILT CHECKS TYPE - A AT
DRAINAGE OUTLETS.

NOTE:
PERIMETER EROSION CONTROL MEASURES SHALL BE
INSTALLED DURING CLEARING AND GRUBBING PHASE.

NOTE: ALL DRIVES ARE 12' UNLESS NOTED OTHERWISE.
PAVE ALL DRIVES TO BACK OF TURNOUT RADIUS.
SEE SHEET 2-D FOR DRIVEWAY PROFILE DETAILS.
SEE SHEET 30 FOR -L- PROFILE

MATCHLINE -L- STA. 60 + 00.00 SEE SHEET 8

2/2/2015 10:06:34 AM 14c_Hyd_EC_CG_PSH.dgn