
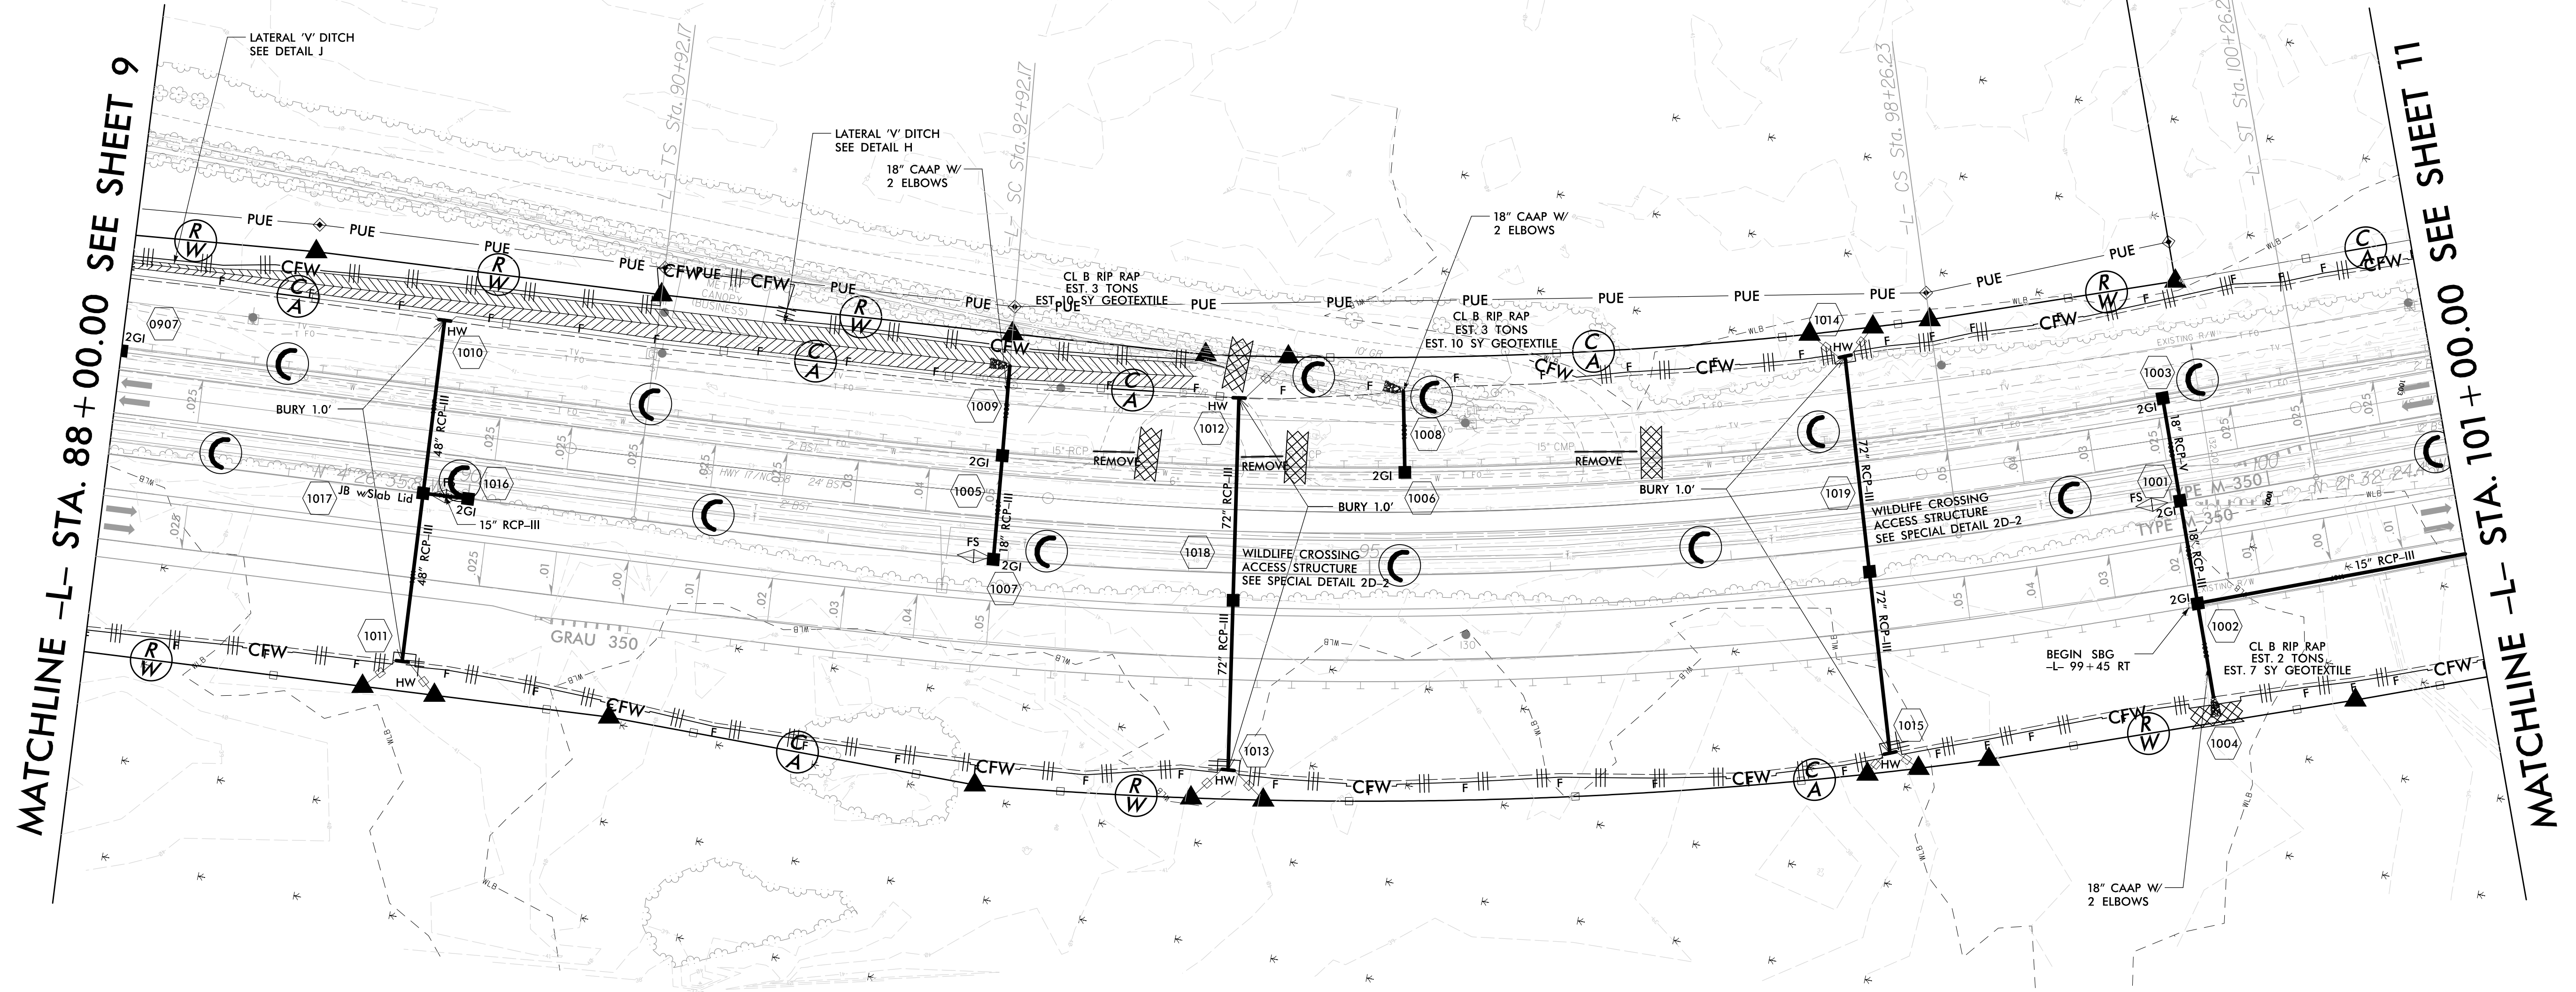


PROJECT REFERENCE NO.	SHEET NO.
R-2514C	EC-10CONST.10
RW SHEET NO.	
ROADWAY DESIGN ENGINEER	HYDRAULICS ENGINEER
 HDR Engineering, Inc. of the Carolinas 3733 National Drive, Suite 207 Raleigh, N.C. 27612 N.C.B.E.L.S. License Number: F-0116	

CLEARING AND GRUBBING
EROSION CONTROL FOR
CONSTRUCTION SHEET 10

NOTE:
PLACE TEMPORARY ROCK SEDIMENT DAMS TYPE - B
AND TEMPORARY ROCK SILT CHECKS TYPE - A AT
DRAINAGE OUTLETS.

NOTE:
PERIMETER EROSION CONTROL MEASURES SHALL BE
INSTALLED DURING CLEARING AND GRUBBING PHASE.



MATCHLINE -L- STA. 88 + 00.00 SEE SHEET 9

MATCHLINE -L- STA. 101 + 00.00 SEE SHEET 11

REVISIONS
R/W REVISION 6-25-14 (DMG) - REVISED THE PUE ON PARCEL 34 (MEYERHAEUSER COMPANY) FROM -L- STA. 92+92.17 TO STA. 99+68.00 LT.

NOTE: SBG - "SHOULDER BERM GUTTER"
SEE SHEET 2-G FOR WILDLIFE FENCE DETAIL. SEE SHEET 32 FOR -L- PROFILE

2/2/2015 10:00:43 AM
R-2514C-Hyd-EC-CG_PSH.dgn

8/17/99