


PROJECT REFERENCE NO.	SHEET NO.
R-2514C	EC-1VCONST.11
RW SHEET NO.	
ROADWAY DESIGN ENGINEER	HYDRAULICS ENGINEER
 HDR Engineering, Inc. of the Carolinas 3733 National Drive, Suite 207 Raleigh, N.C. 27612 N.C.B.E.L.S. License Number: F-0116	

CLEARING AND GRUBBING
EROSION CONTROL FOR
CONSTRUCTION SHEET 11


NOTE:
PLACE TEMPORARY ROCK SEDIMENT DAMS TYPE - B
AND TEMPORARY ROCK SILT CHECKS TYPE - A AT
DRAINAGE OUTLETS.

NOTE:
PERIMETER EROSION CONTROL MEASURES SHALL BE
INSTALLED DURING CLEARING AND GRUBBING PHASE.

NAD 83/NSRS 2007

MATCHLINE -L- STA. 101 + 00.00 SEE SHEET 10

MATCHLINE -L- STA. 115 + 00.00 SEE SHEET 12

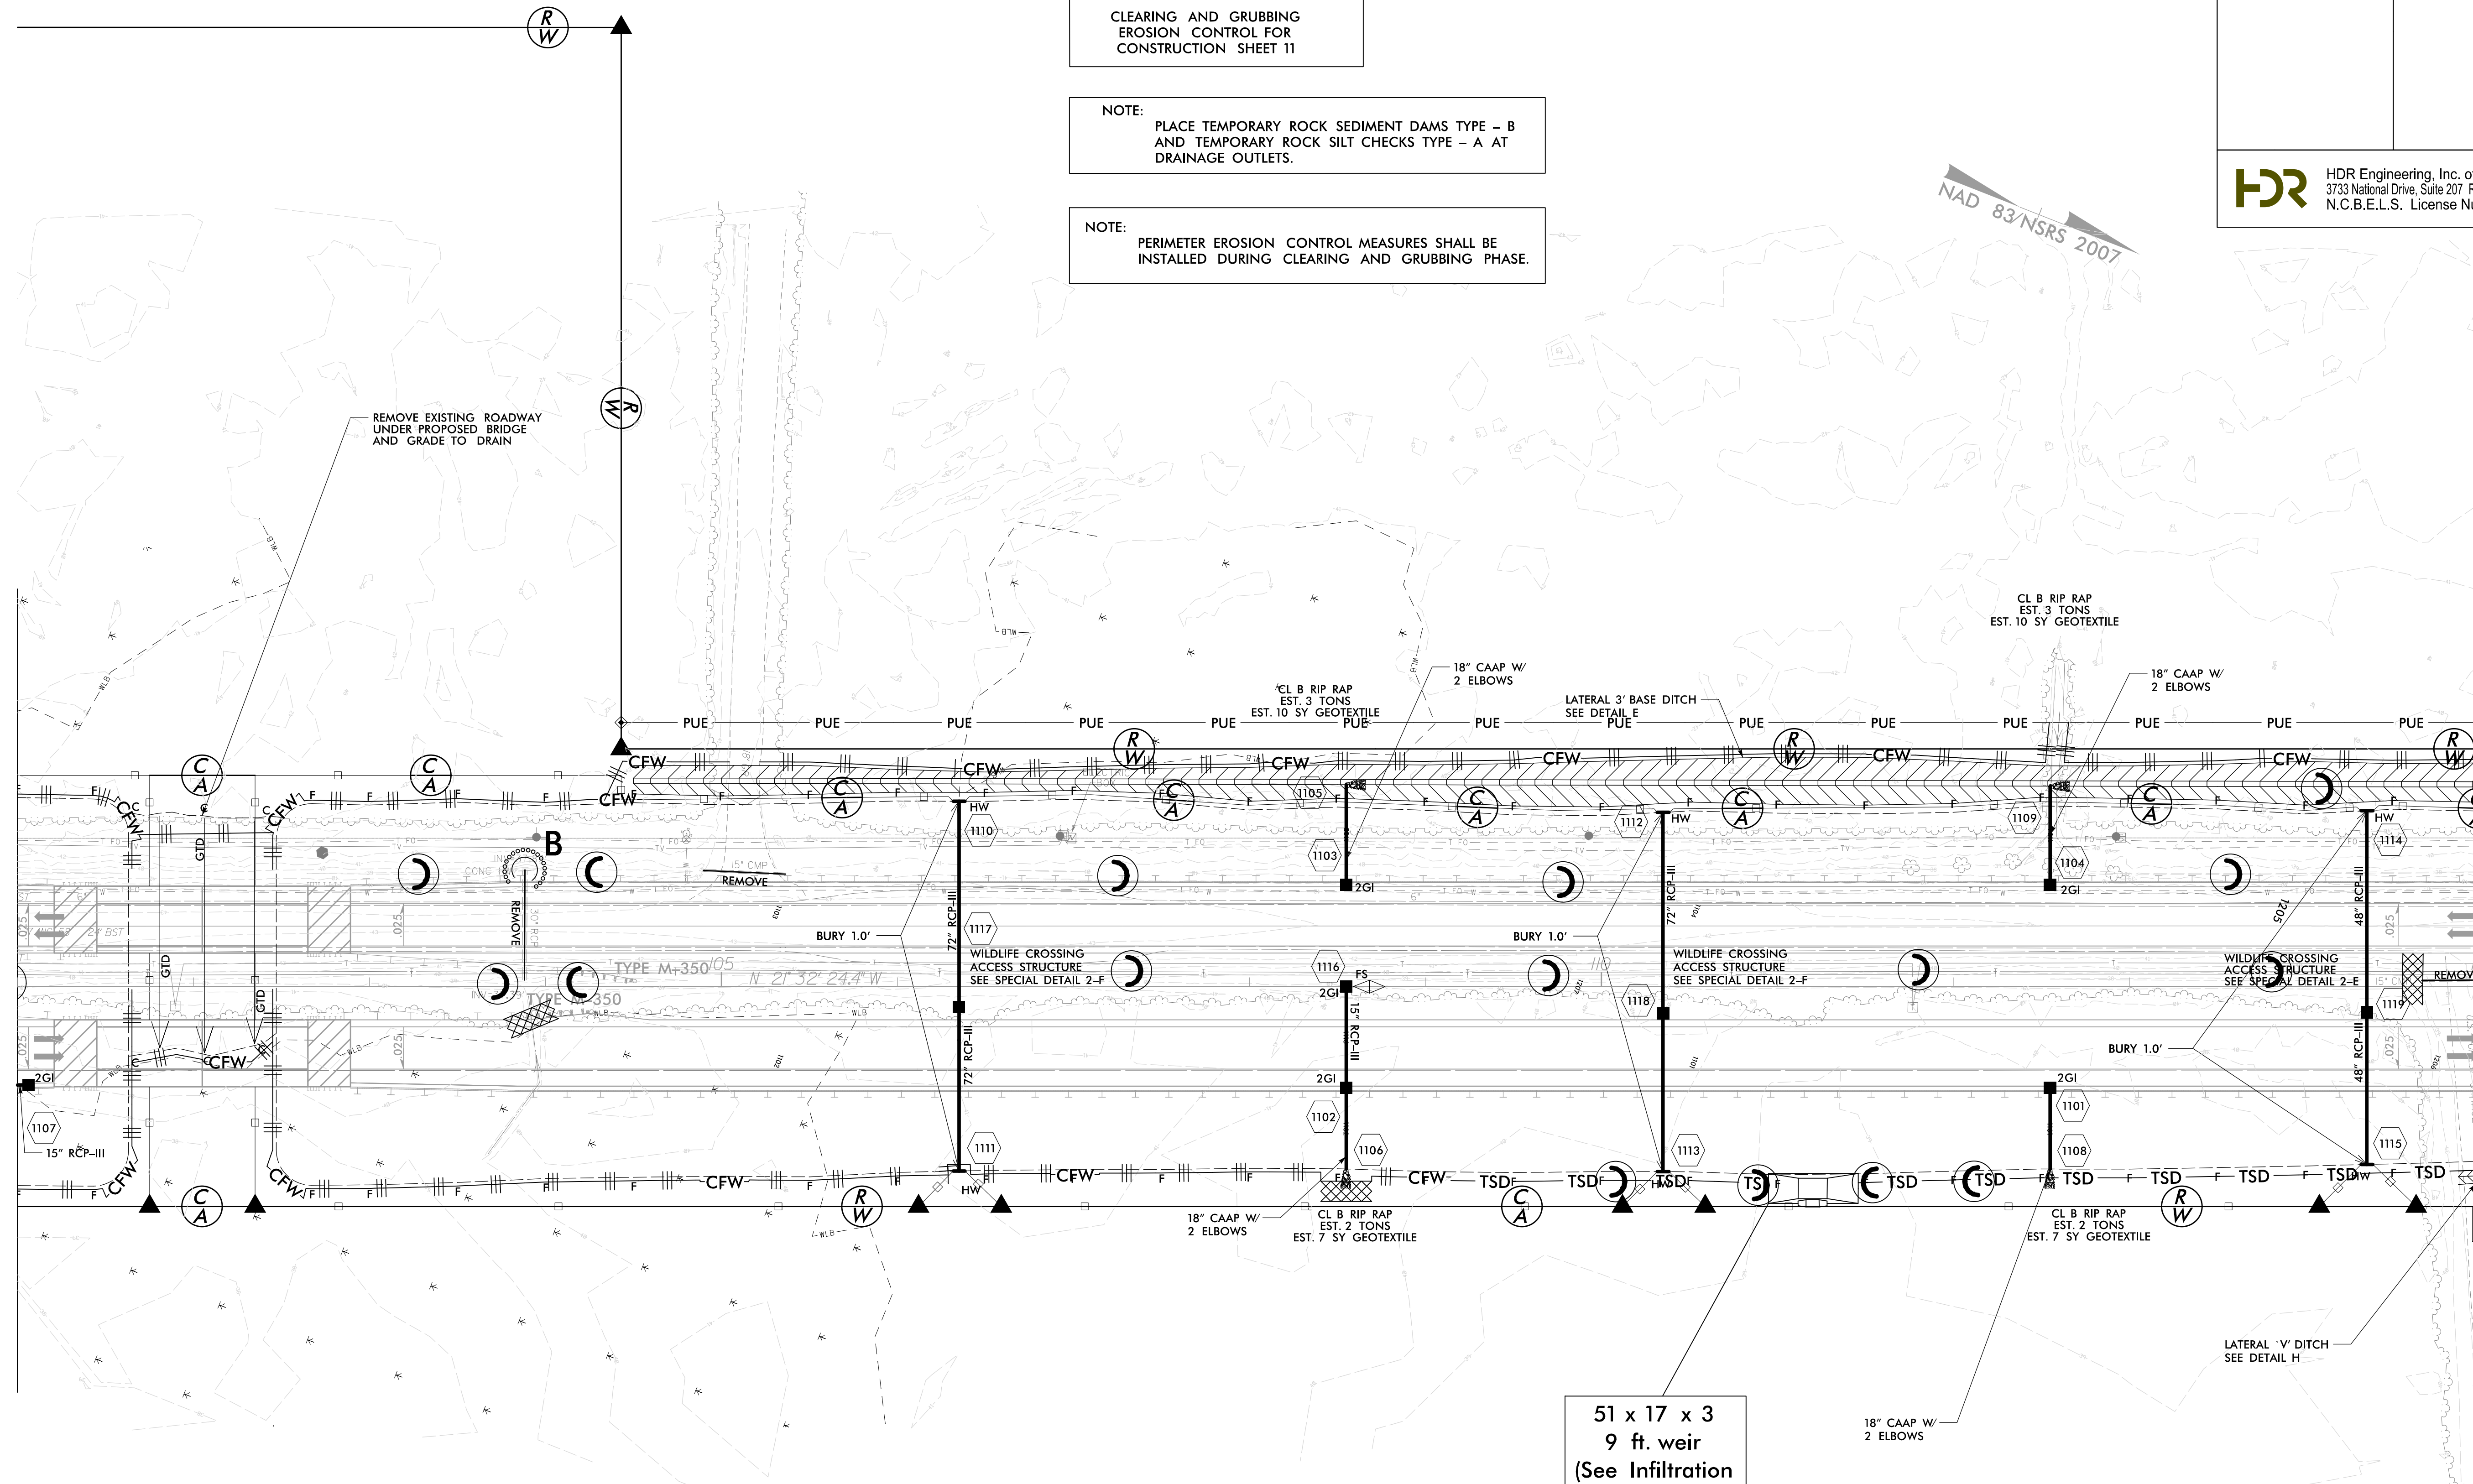

51 x 17 x 3
9 ft. weir
(See Infiltration
Basin Detail)
ID 11.1 B

NOTE: SBG - "SHOULDER BERM GUTTER"
SEE SHEET 2-G FOR WILDLIFE FENCE DETAIL.

SEE SHEET 32 FOR -L- PROFILE
SEE SHEET 44 FOR -DRV3- PROFILE
SEE SHEETS S-1 THRU S-2 FOR STRUCTURE PLANS

REVISIONS

8/17/99

2/2/2015
10:24:31 AM
R-2514C-Hyd-EC-CG_PSH.dgn