


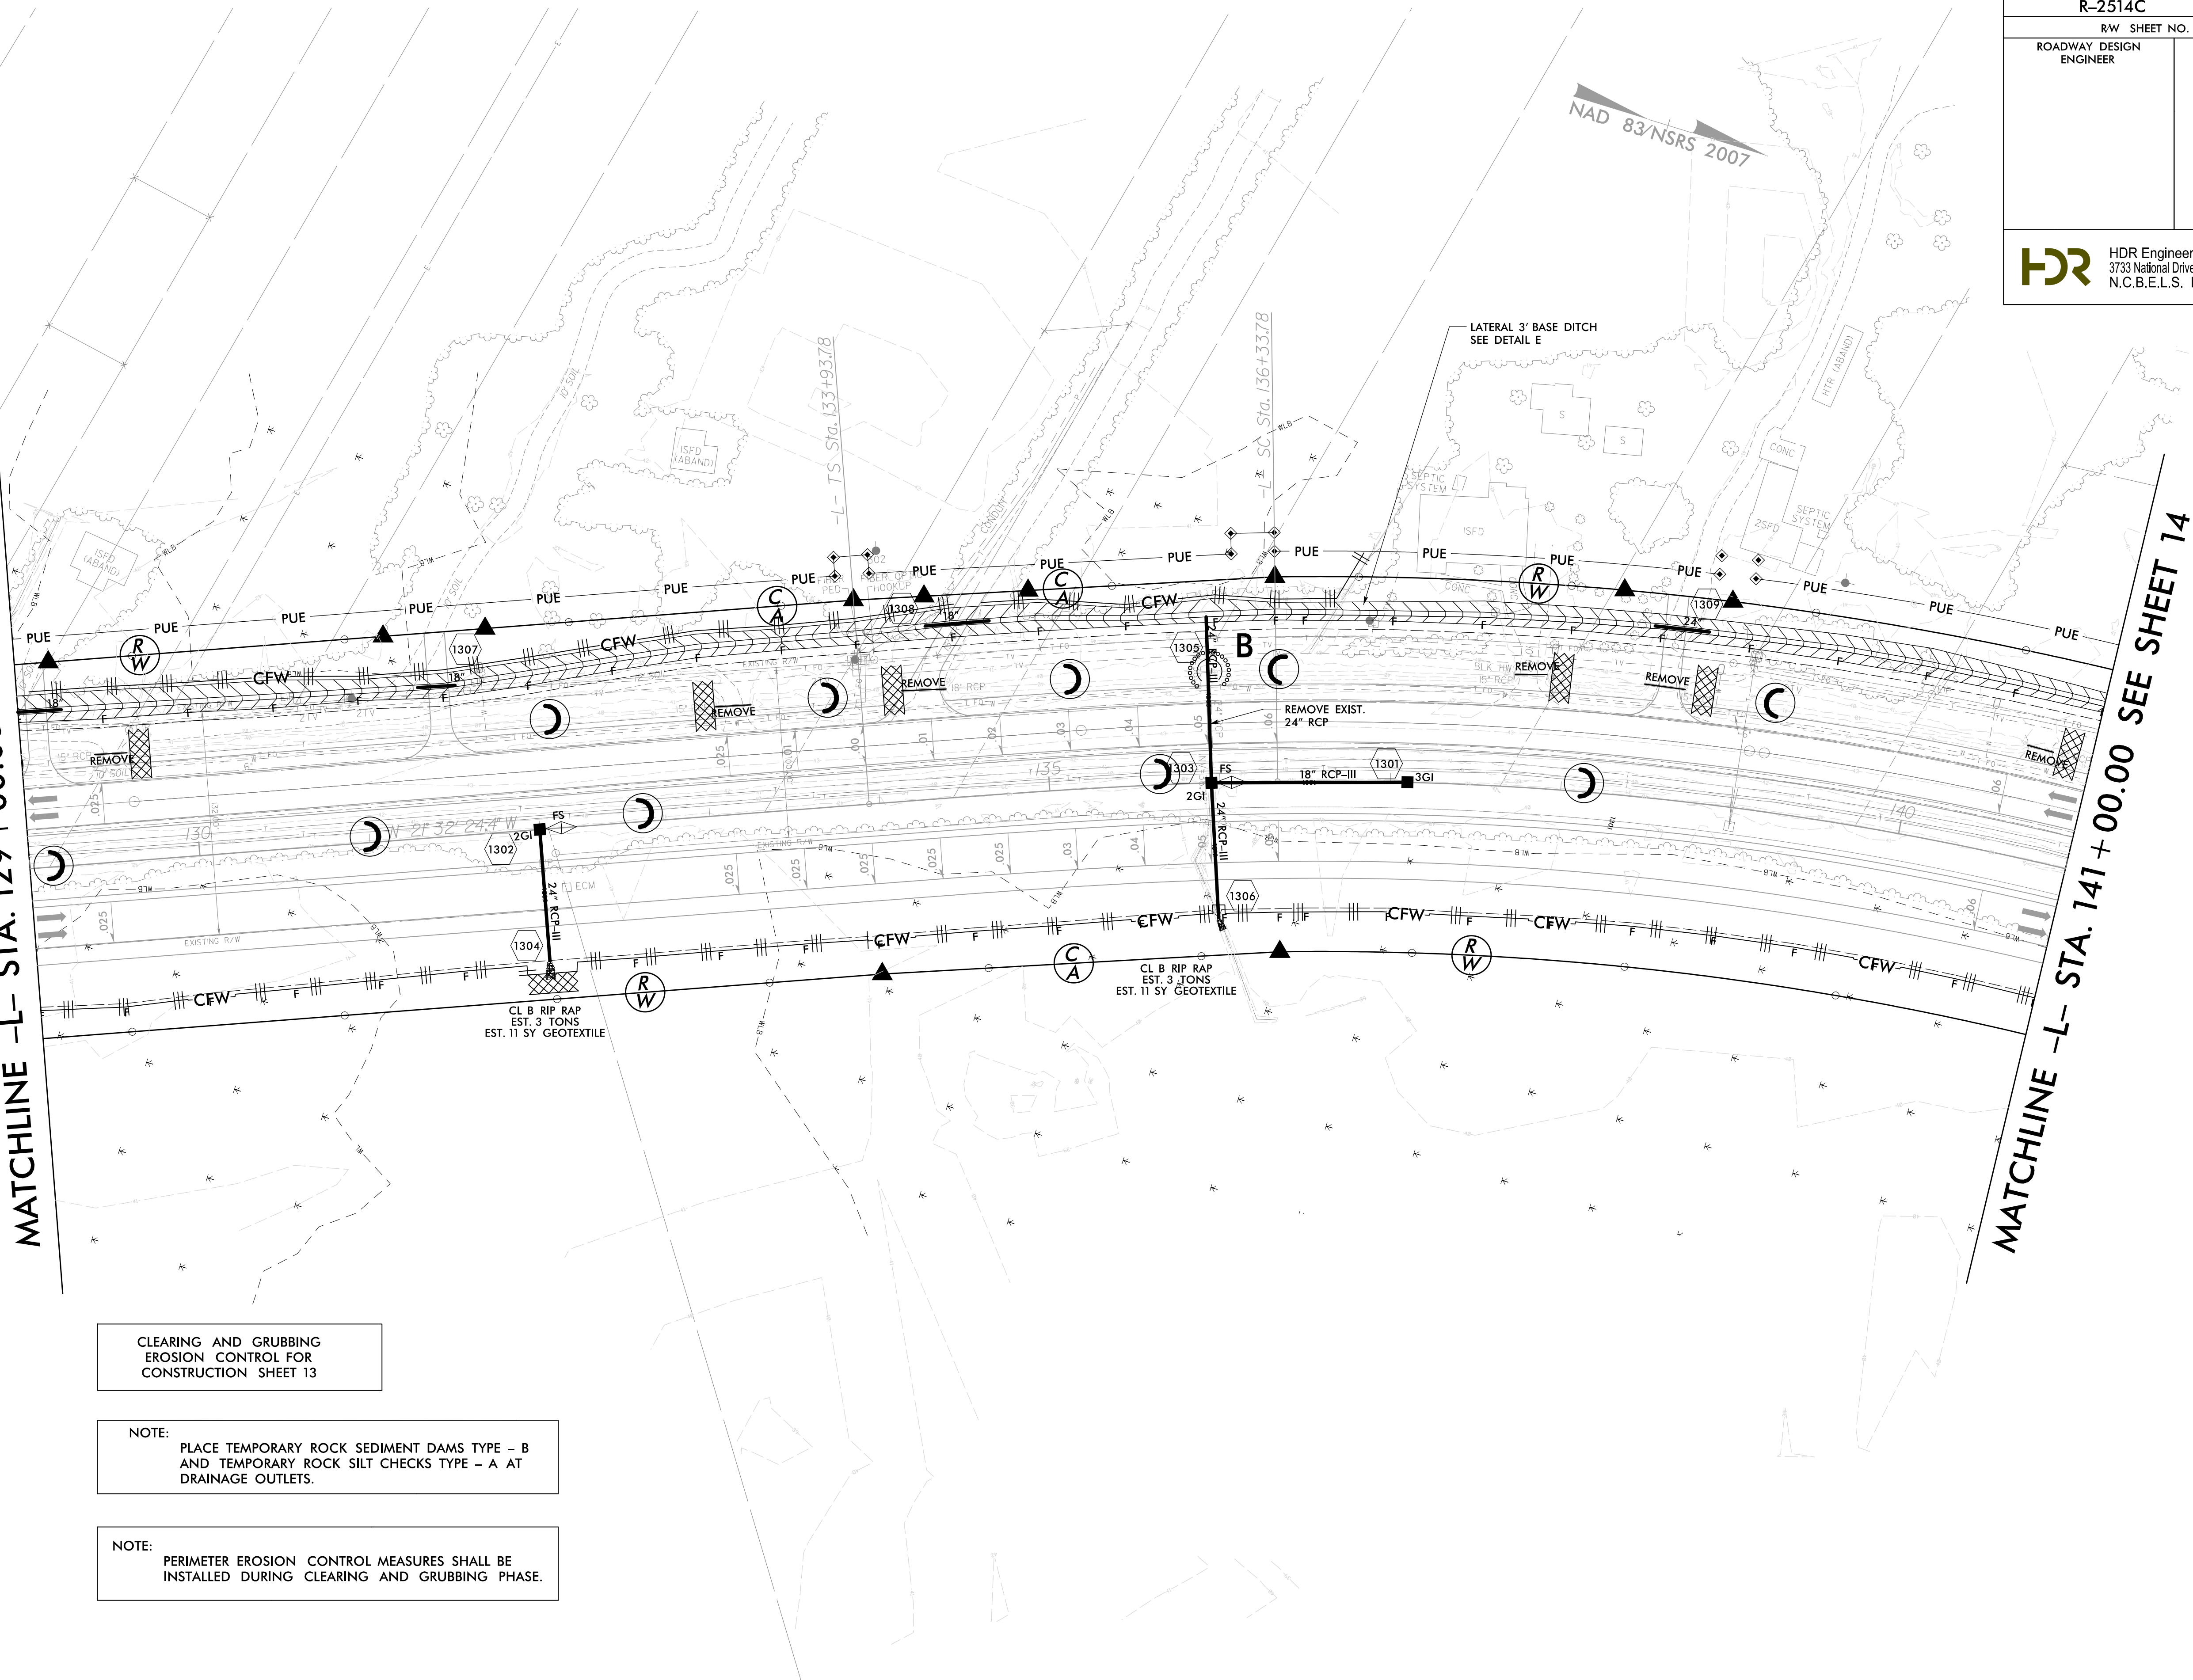
PROJECT REFERENCE NO.		SHEET NO.	
R-2514C		EC-13/CONST.13	
RW SHEET NO.			
ROADWAY DESIGN ENGINEER		HYDRAULICS ENGINEER	
 HDR Engineering, Inc. of the Carolinas 3733 National Drive, Suite 207 Raleigh, N.C. 27612 N.C.B.E.L.S. License Number: F-0116			

REVISIONS
 R/W REVISION 6-25-14 (DWG) - REVISED THE PUE ON PARCEL 42 (OTIS A. SIMMONS, ET AL), PARCEL 46 (JAMES V. BENDER, JR.), PARCEL 47 (CHARLES W. JONES, ET UX), AND PARCEL 48 (BERNARD JONES, SR).

8/17/99
 2/2/2015
 10:48:25 AM
 14C_Hyd_EC_CG_PSH.dgn

MATCHLINE -L- STA. 129 + 00.00 SEE SHEET 12

MATCHLINE -L- STA. 141 + 00.00 SEE SHEET 14



CLEARING AND GRUBBING
 EROSION CONTROL FOR
 CONSTRUCTION SHEET 13

NOTE:
 PLACE TEMPORARY ROCK SEDIMENT DAMS TYPE - B
 AND TEMPORARY ROCK SILT CHECKS TYPE - A AT
 DRAINAGE OUTLETS.

NOTE:
 PERIMETER EROSION CONTROL MEASURES SHALL BE
 INSTALLED DURING CLEARING AND GRUBBING PHASE.

NOTE: ALL DRIVES ARE 12' UNLESS NOTED OTHERWISE.
 PAVE ALL DRIVES TO BACK OF TURNOUT RADIUS.
 SEE SHEET 2-D FOR DRIVEWAY PROFILE DETAILS.

SEE SHEET 33 FOR -L- PROFILE