


PROJECT REFERENCE NO. R-2514C	SHEET NO. EC-21/CONST.21
RW SHEET NO.	
ROADWAY DESIGN ENGINEER	HYDRAULICS ENGINEER
 HDR HDR Engineering, Inc. of the Carolinas 3733 National Drive, Suite 207 Raleigh, N.C. 27612 N.C.B.E.L.S. License Number: F-0116	

NAD 83/NSRS 2007


CLEARING AND GRUBBING
EROSION CONTROL FOR
CONSTRUCTION SHEET 21

NOTE:
PLACE TEMPORARY ROCK SEDIMENT DAMS TYPE - B
AND TEMPORARY ROCK SILT CHECKS TYPE - A AT
DRAINAGE OUTLETS.

NOTE:
PERIMETER EROSION CONTROL MEASURES SHALL BE
INSTALLED DURING CLEARING AND GRUBBING PHASE.

MATCHLINE -L- STA. 238 + 00.00 SEE SHEET 20

MATCHLINE -L- STA. 251 + 00.00 SEE SHEET 22

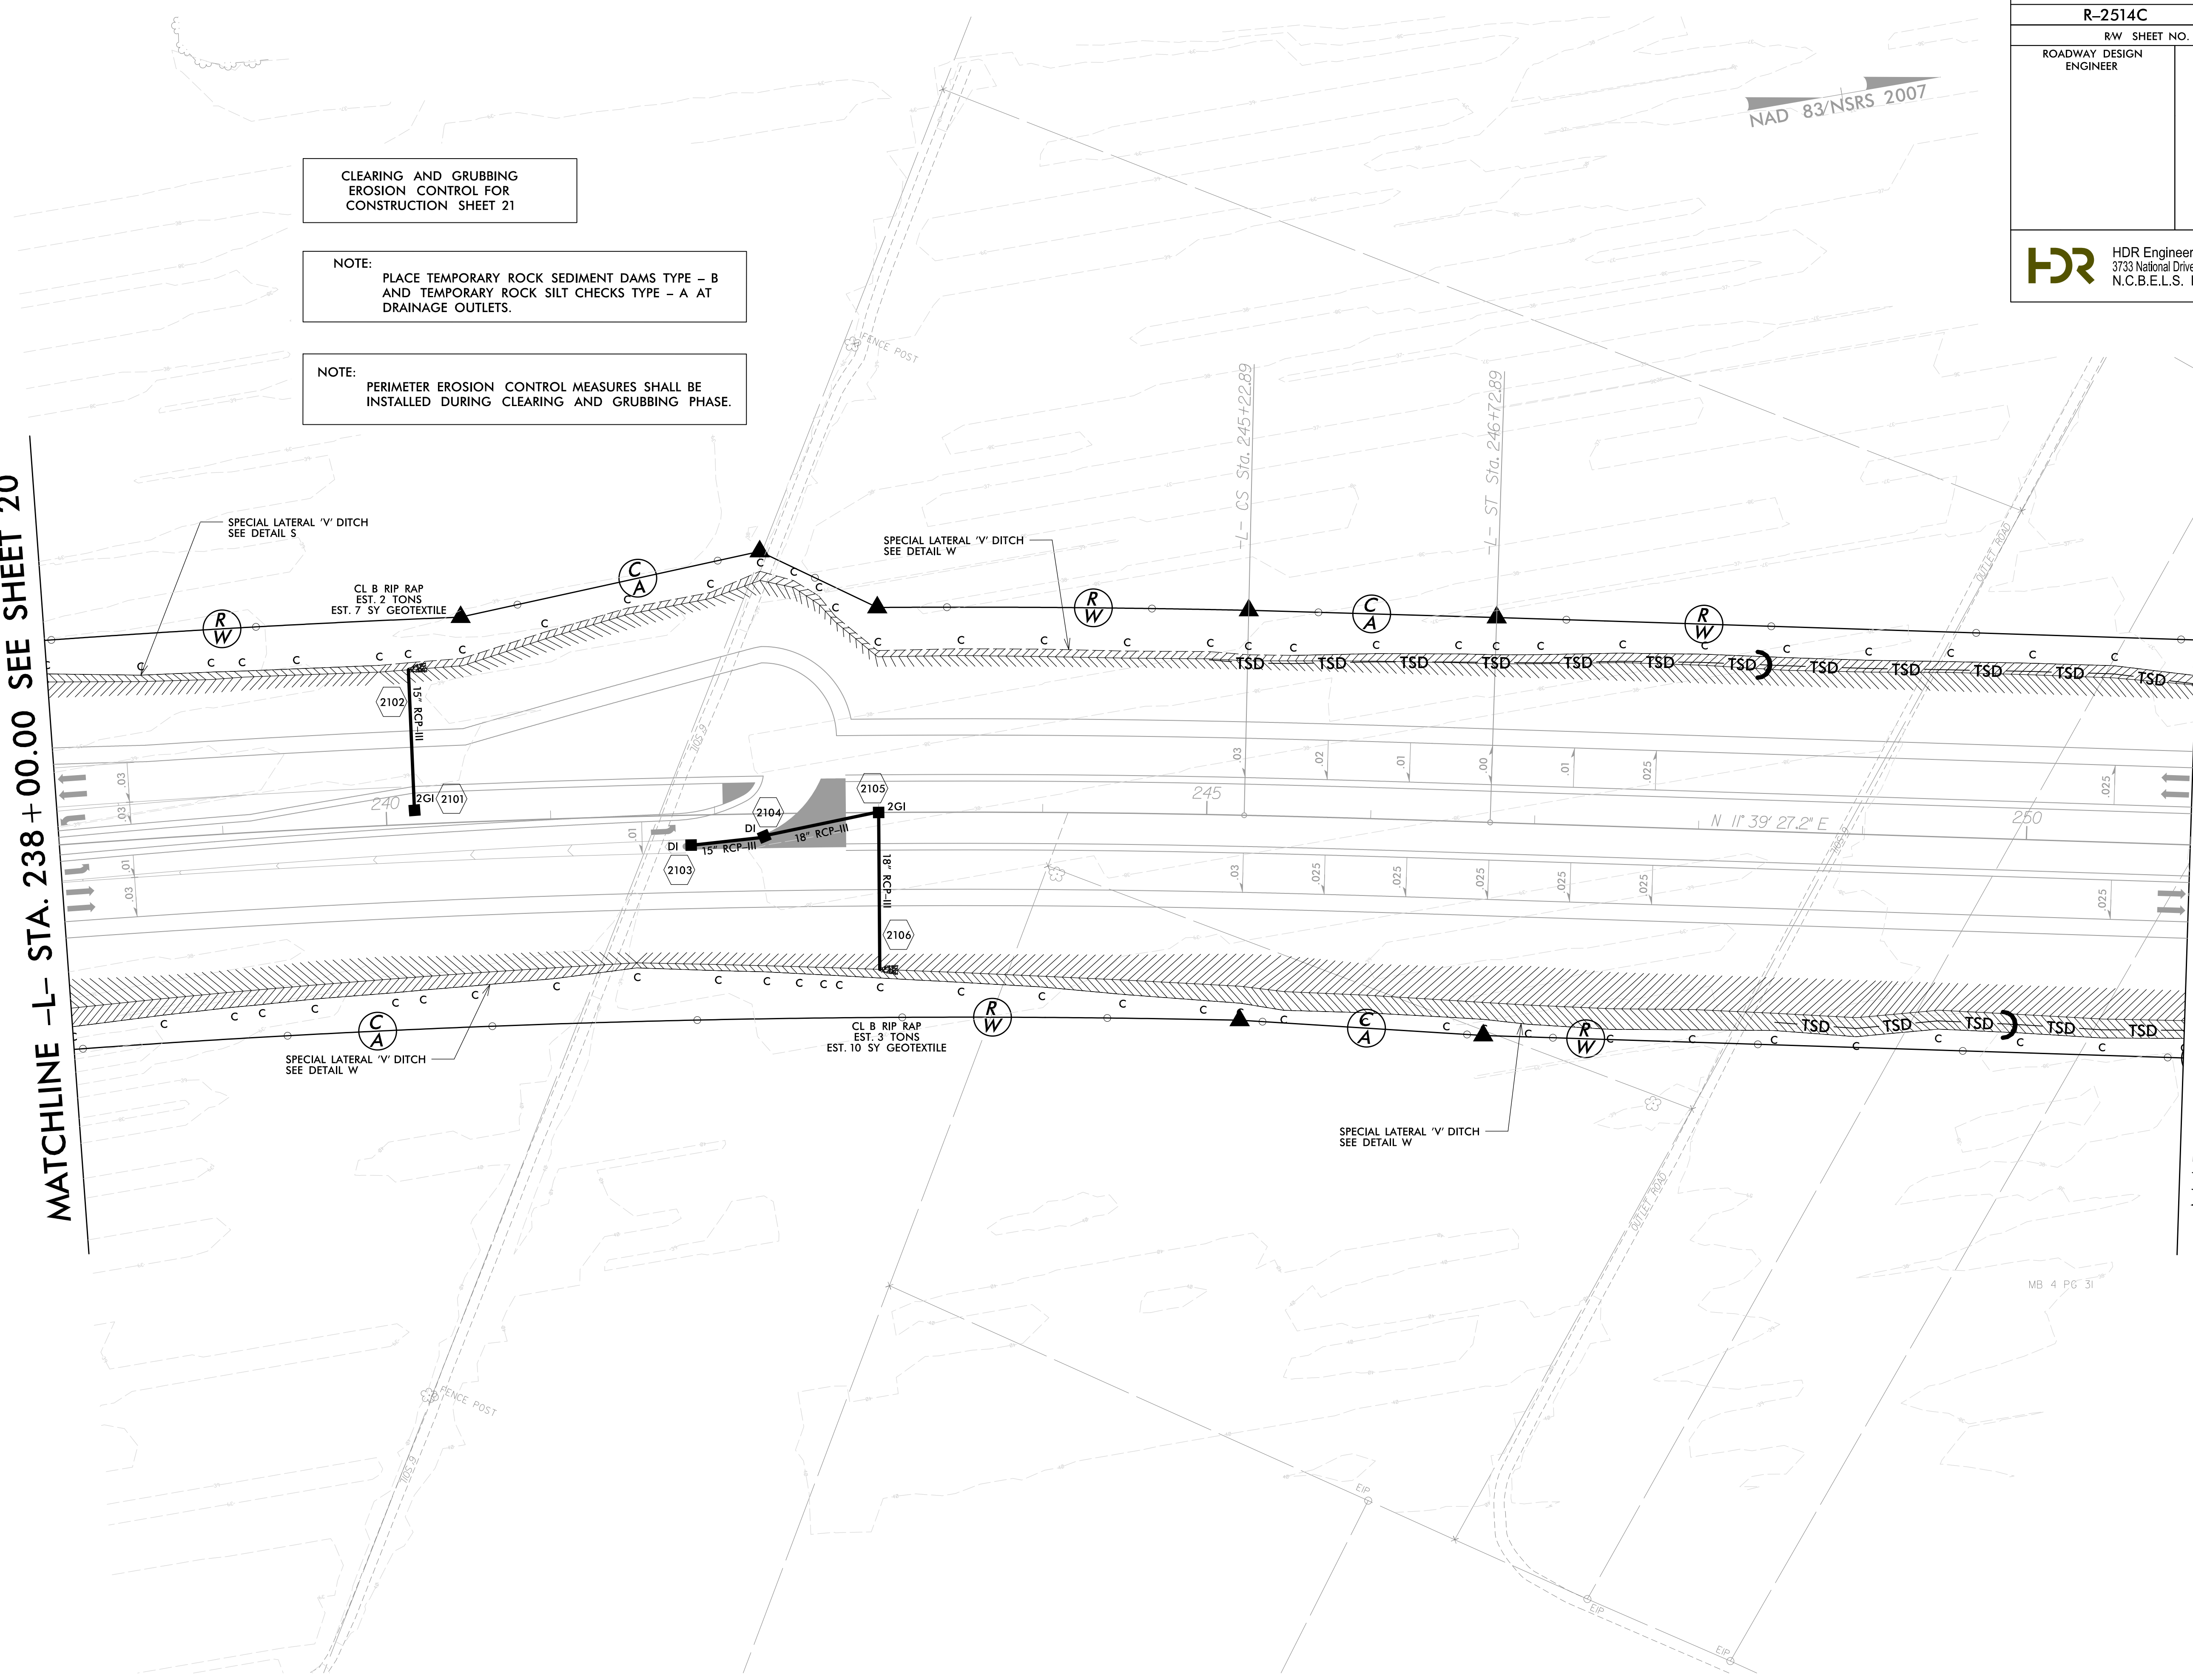

REVISIONS

8/17/99
 2/2/2015
 10:44:13 AM
 I:\2514C-Hyd-EC-CG_PSH.dgn

MB 4 PG 31

SEE SHEET 37 FOR -L- PROFILE