
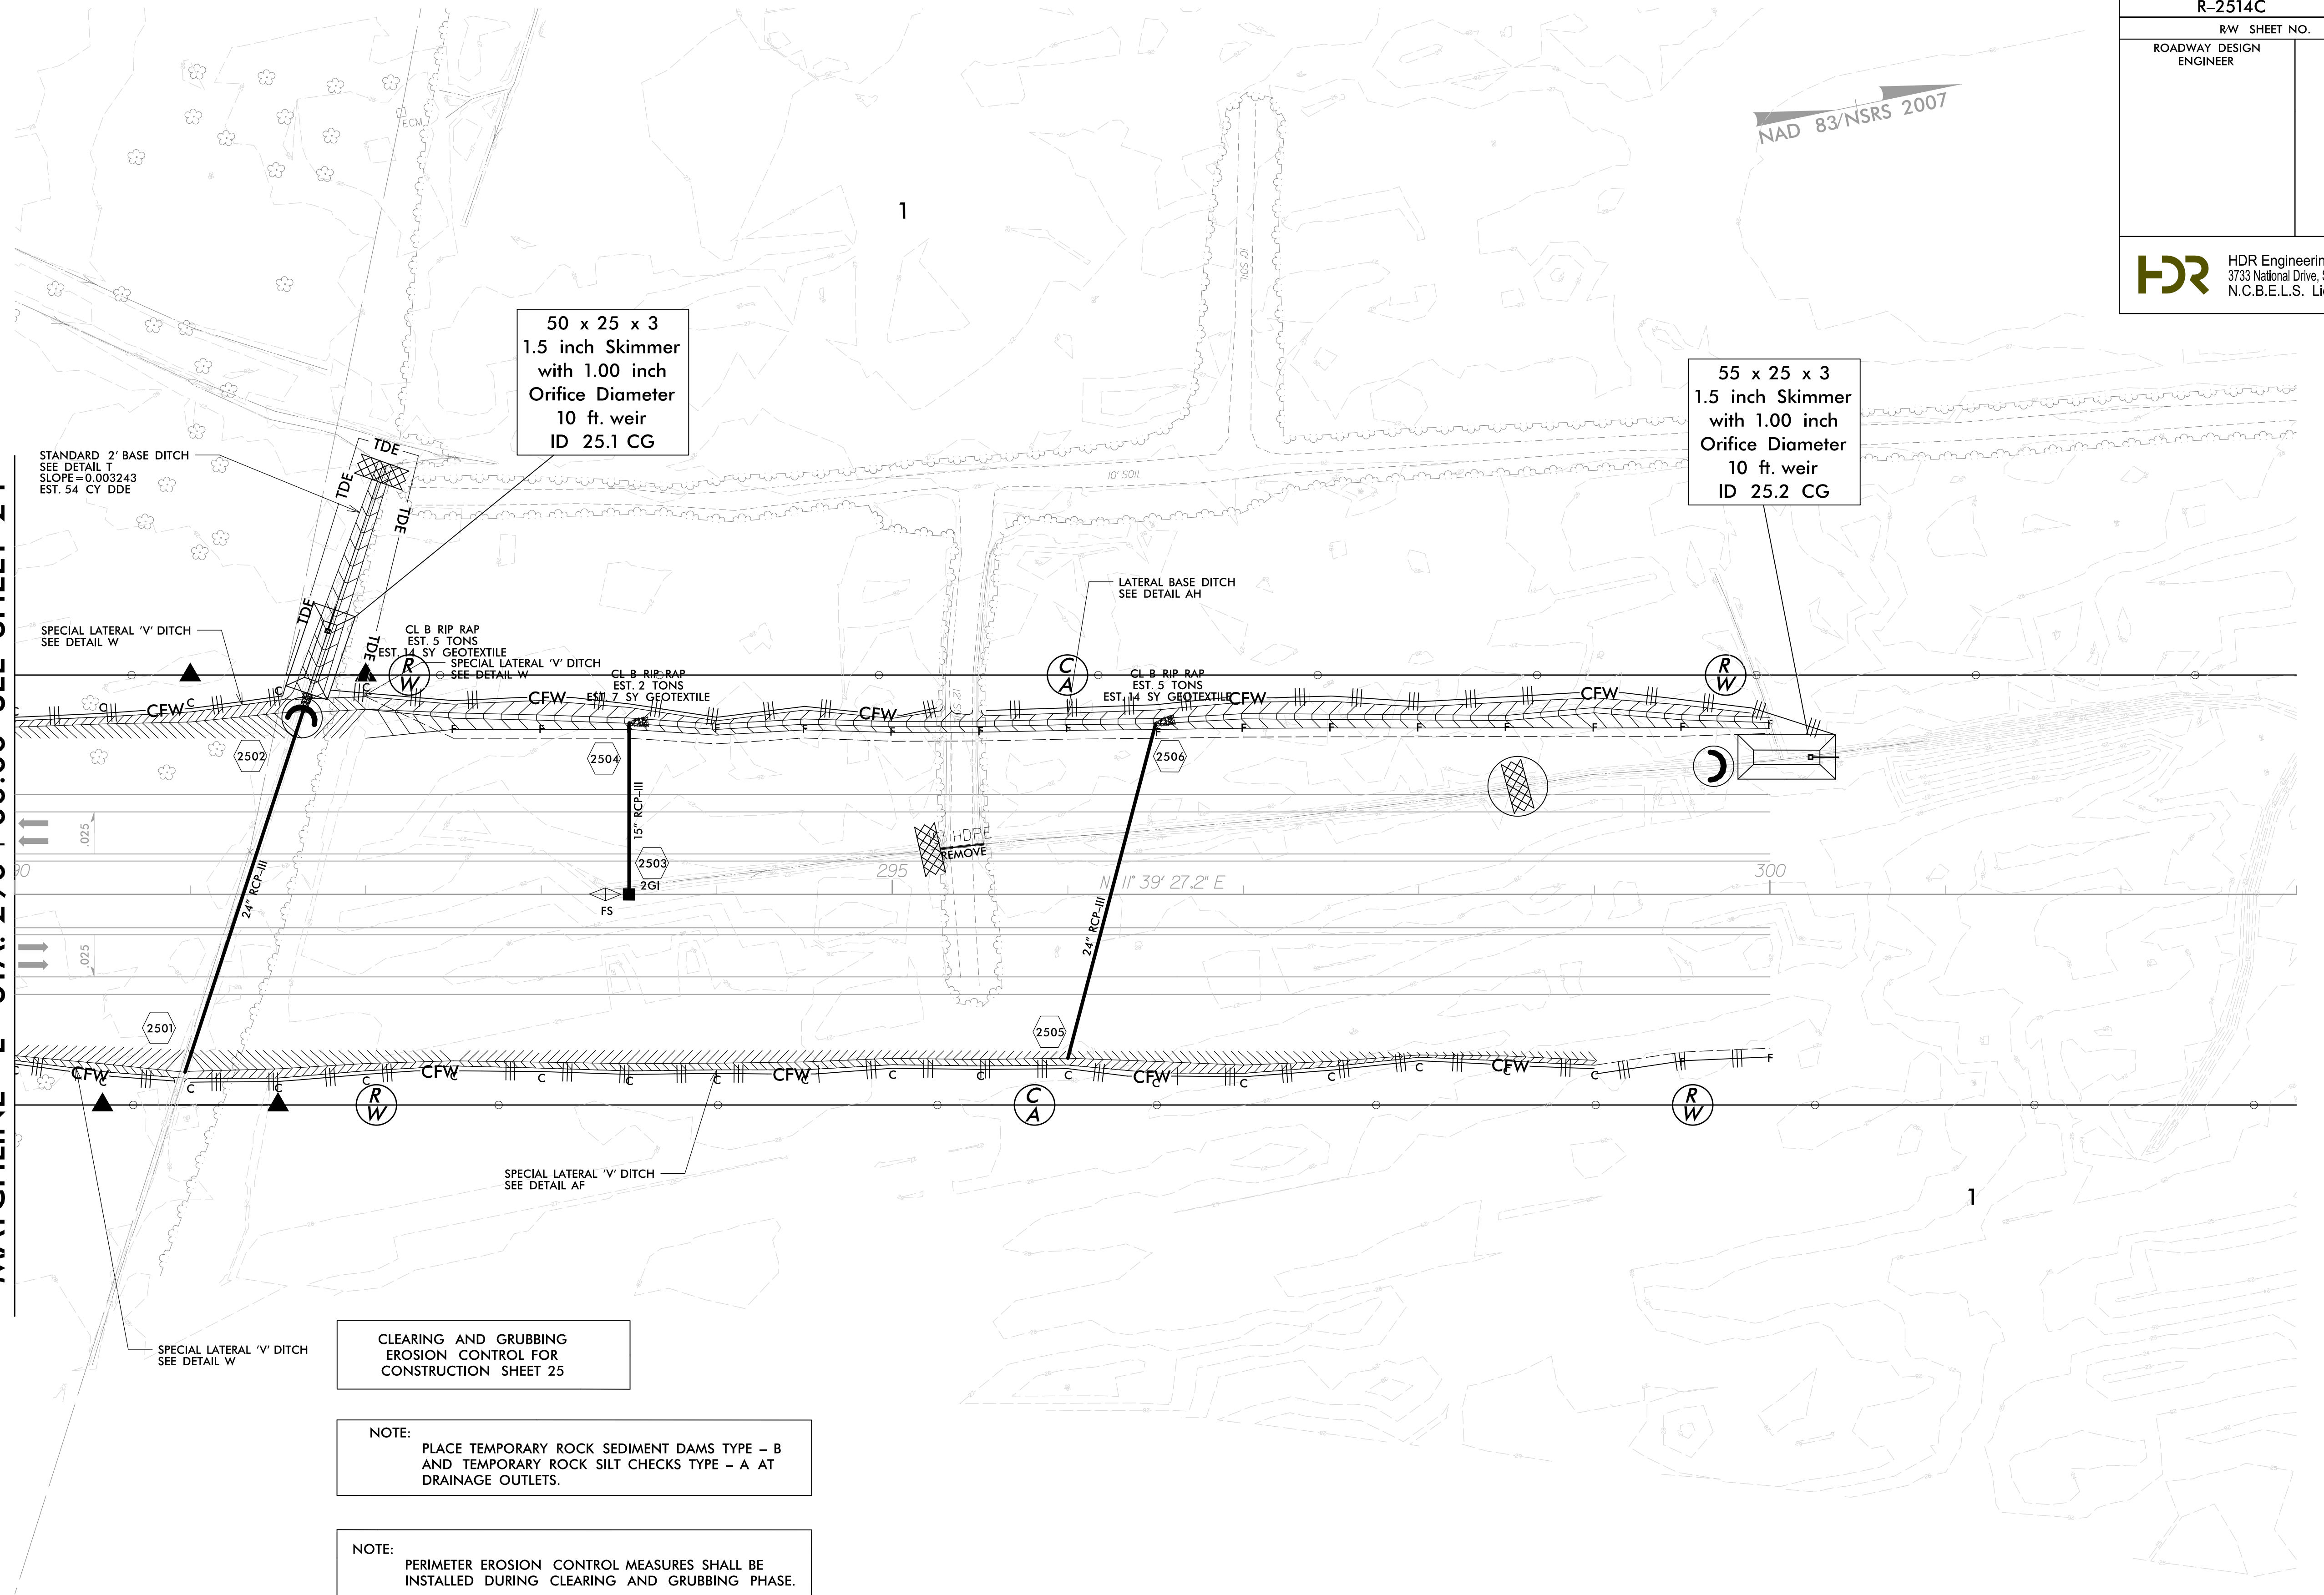


PROJECT REFERENCE NO.	SHEET NO.
R-2514C	EC-25/CONST.25
RW SHEET NO.	
ROADWAY DESIGN ENGINEER	HYDRAULICS ENGINEER
 HDR Engineering, Inc. of the Carolinas 3733 National Drive, Suite 207 Raleigh, N.C. 27612 N.C.B.E.L.S. License Number: F-0116	

8/17/99

REVISIONS

MATCHLINE -L- STA. 290 + 00.00 SEE SHEET 24



CLEARING AND GRUBBING
EROSION CONTROL FOR
CONSTRUCTION SHEET 25

NOTE:
PLACE TEMPORARY ROCK SEDIMENT DAMS TYPE - B
AND TEMPORARY ROCK SILT CHECKS TYPE - A AT
DRAINAGE OUTLETS.

NOTE:
PERIMETER EROSION CONTROL MEASURES SHALL BE
INSTALLED DURING CLEARING AND GRUBBING PHASE.

2/2/2015 14:40:40 Hyd_EC-CG_PSH.dgn
10:44:35 AM

SEE SHEET 39 FOR -L- PROFILE