


8/17/99


REVISIONS  
R/W REVISION 7-28-14 (DWG) - ADDED A SECOND CLAIM OF PUE ON PARCEL 134Z (RANDY D. RIGGS, ET AL).

2/2/2015  
10:45:52 AM  
14C\_Hyd\_EC\_CG\_PSH.dgn

MATCHLINE -Y- STA. 32 + 00.00  
SEE SHEET 20

MATCHLINE -Y1- STA. 21 + 00.00 SEE SHEET 20

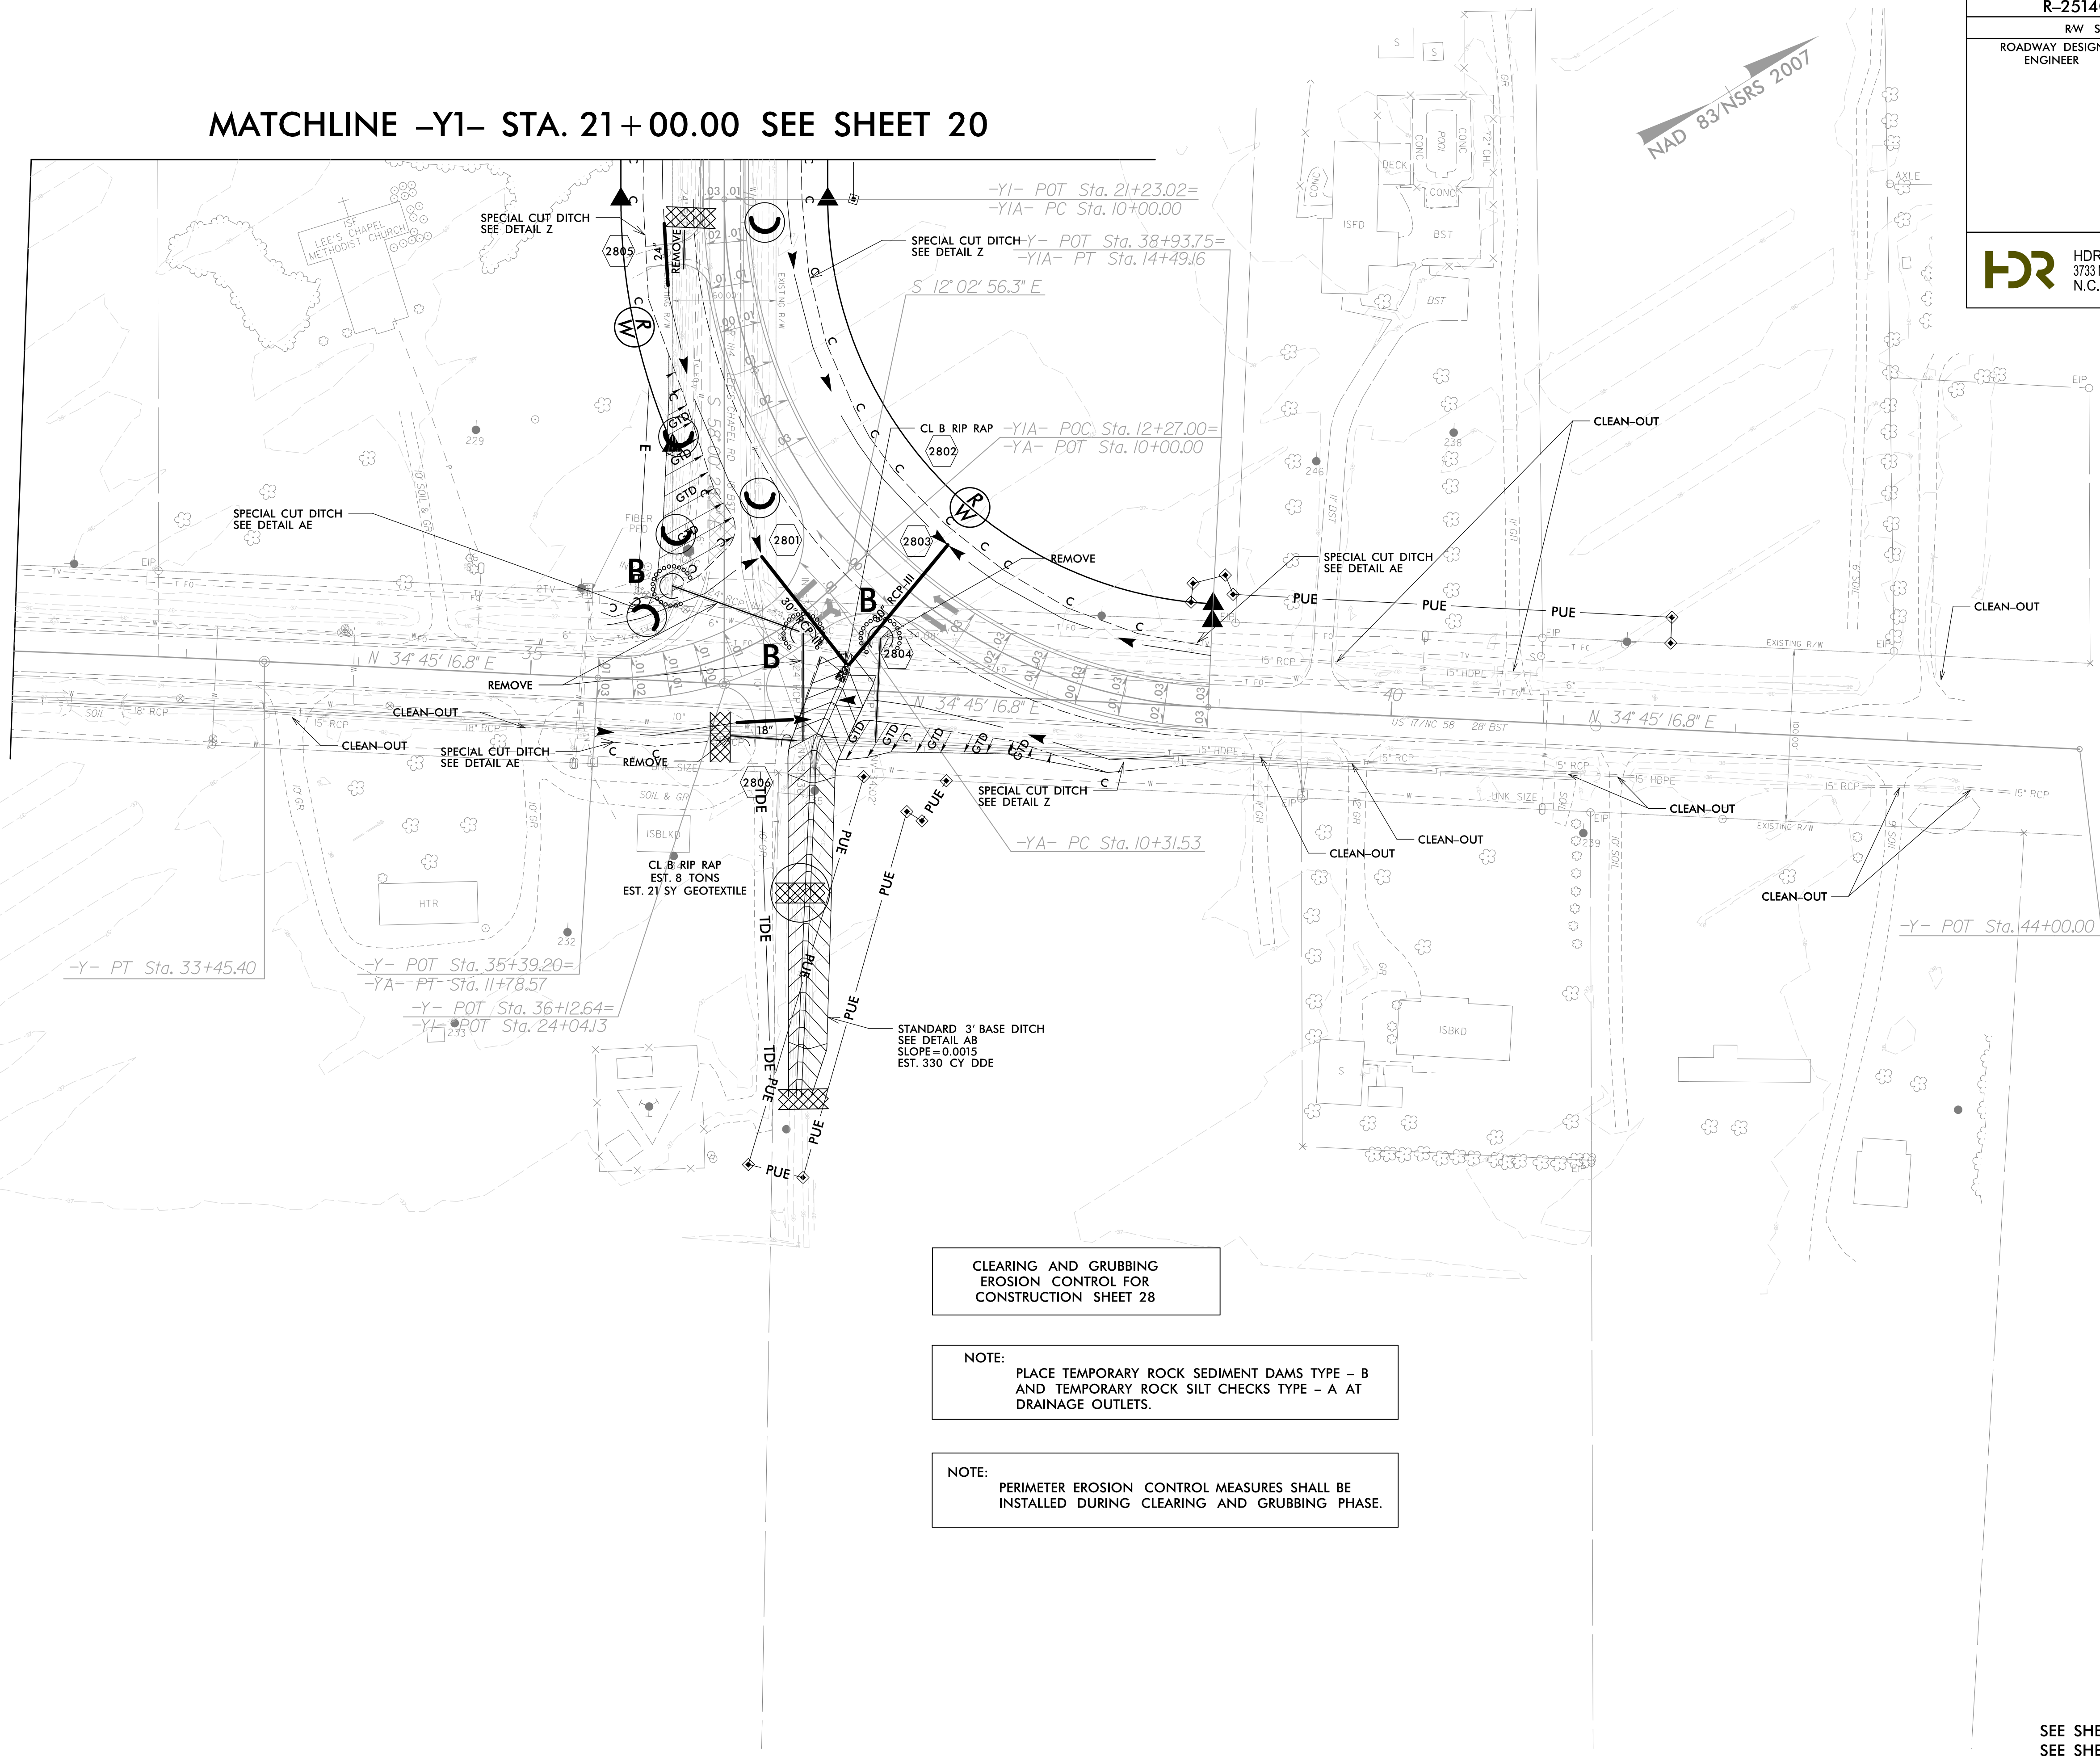

PROJECT REFERENCE NO. <b>R-2514C</b>		SHEET NO. <b>EC-28/CONST.28</b>	
RW SHEET NO.		HYDRAULICS ENGINEER	
ROADWAY DESIGN ENGINEER		HYDRAULICS ENGINEER	
 HDR Engineering, Inc. of the Carolinas 3733 National Drive, Suite 207 Raleigh, N.C. 27612 N.C.B.E.L.S. License Number: F-0116			

CLEARING AND GRUBBING  
EROSION CONTROL FOR  
CONSTRUCTION SHEET 28

NOTE:  
PLACE TEMPORARY ROCK SEDIMENT DAMS TYPE - B  
AND TEMPORARY ROCK SILT CHECKS TYPE - A AT  
DRAINAGE OUTLETS.

NOTE:  
PERIMETER EROSION CONTROL MEASURES SHALL BE  
INSTALLED DURING CLEARING AND GRUBBING PHASE.

SEE SHEET 41 FOR -Y1- PROFILE  
SEE SHEET 41 FOR -Y1A- PROFILE  
SEE SHEET 41 FOR -YA- PROFILE