
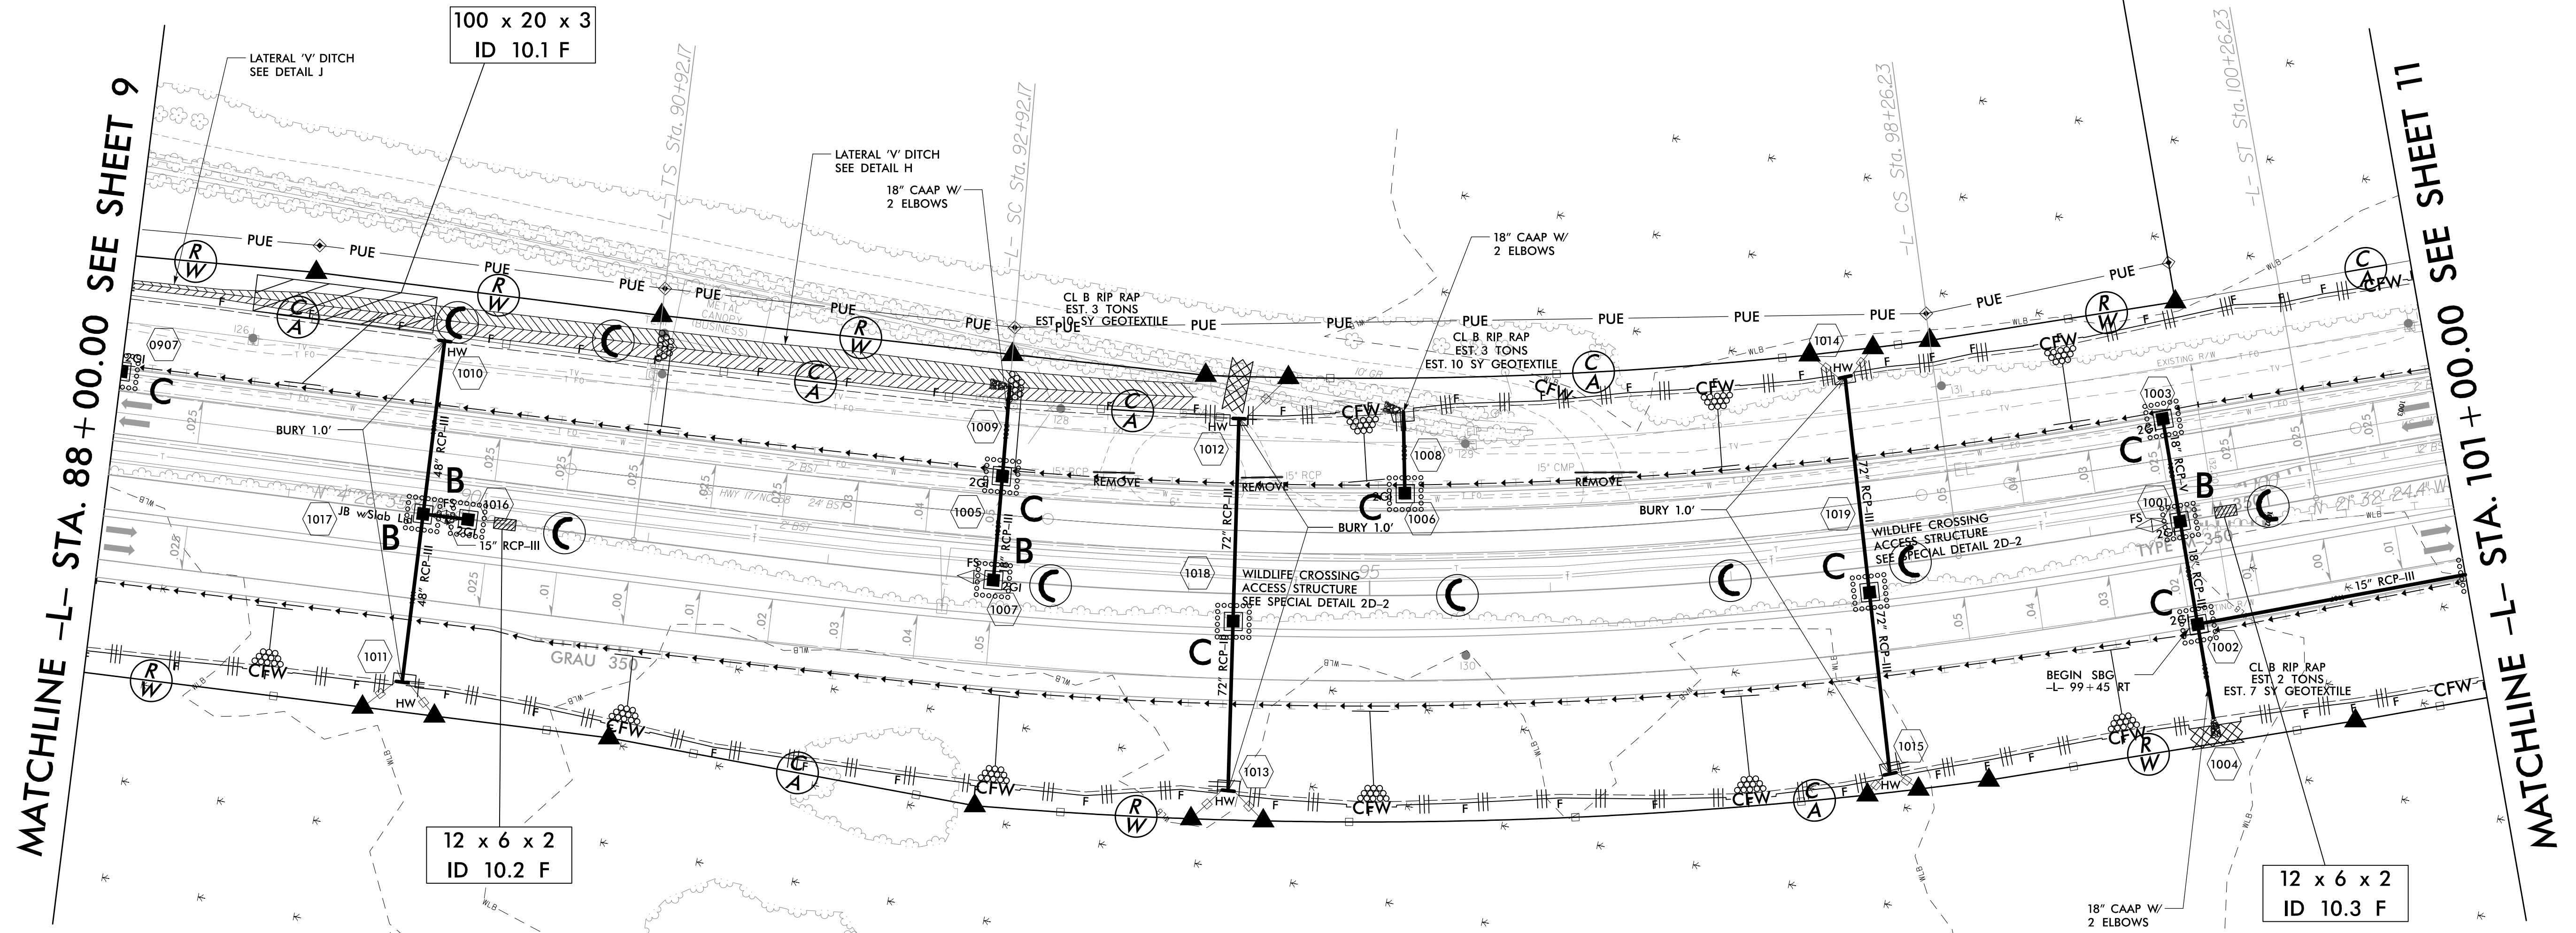


PROJECT REFERENCE NO.	SHEET NO.
R-2514C	EC-35/CONST.10
RW SHEET NO.	
ROADWAY DESIGN ENGINEER	HYDRAULICS ENGINEER
 HDR Engineering, Inc. of the Carolinas 3733 National Drive, Suite 207 Raleigh, N.C. 27612 N.C.B.E.L.S. License Number: F-0116	

Place Matting or Compost Blanket for Erosion Control on Slope as Work Allows.  
 Sta. 88+00 LT to Sta. 101+00 LT -L-  
 Sta. 88+00 RT to Sta. 101+00 RT -L-



REVISIONS  
 R/W REVISION 6-25-14 (DWG) - REVISED THE PUE ON PARCEL 34 (MEYERHAEUSER COMPANY) FROM -L- STA. 92+92.17 TO STA. 99+68.00 LT.



MATCHLINE -L- STA. 88 + 00.00 SEE SHEET 9

MATCHLINE -L- STA. 101 + 00.00 SEE SHEET 11

2/2/2015 10:46:23 AM  
 I:\Projects\2014\4C\_Hyd\_EC\_FINAL\_PSH.dgn

NOTE: SBG - "SHOULDER BERM GUTTER"  
 SEE SHEET 2-G FOR WILDLIFE FENCE DETAIL. SEE SHEET 32 FOR -L- PROFILE