
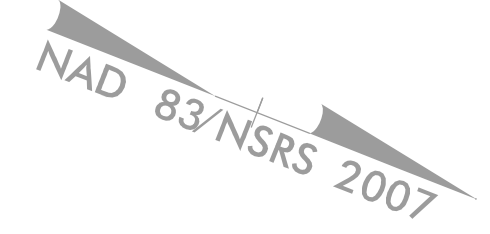
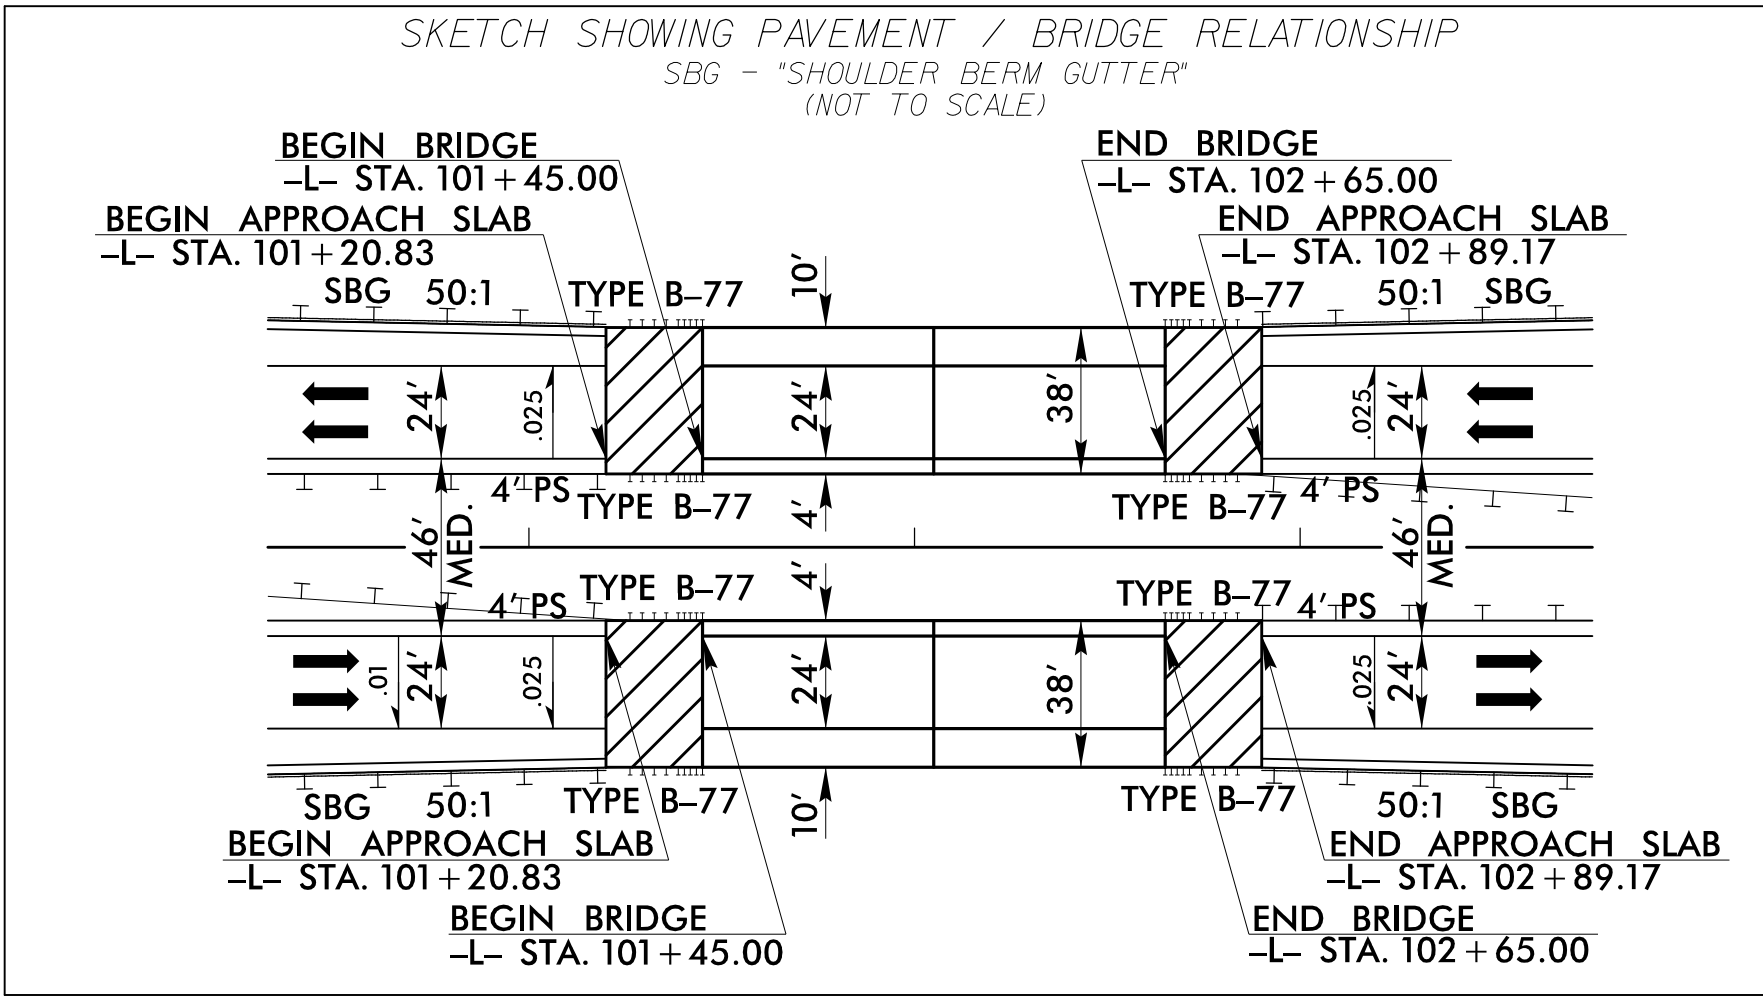
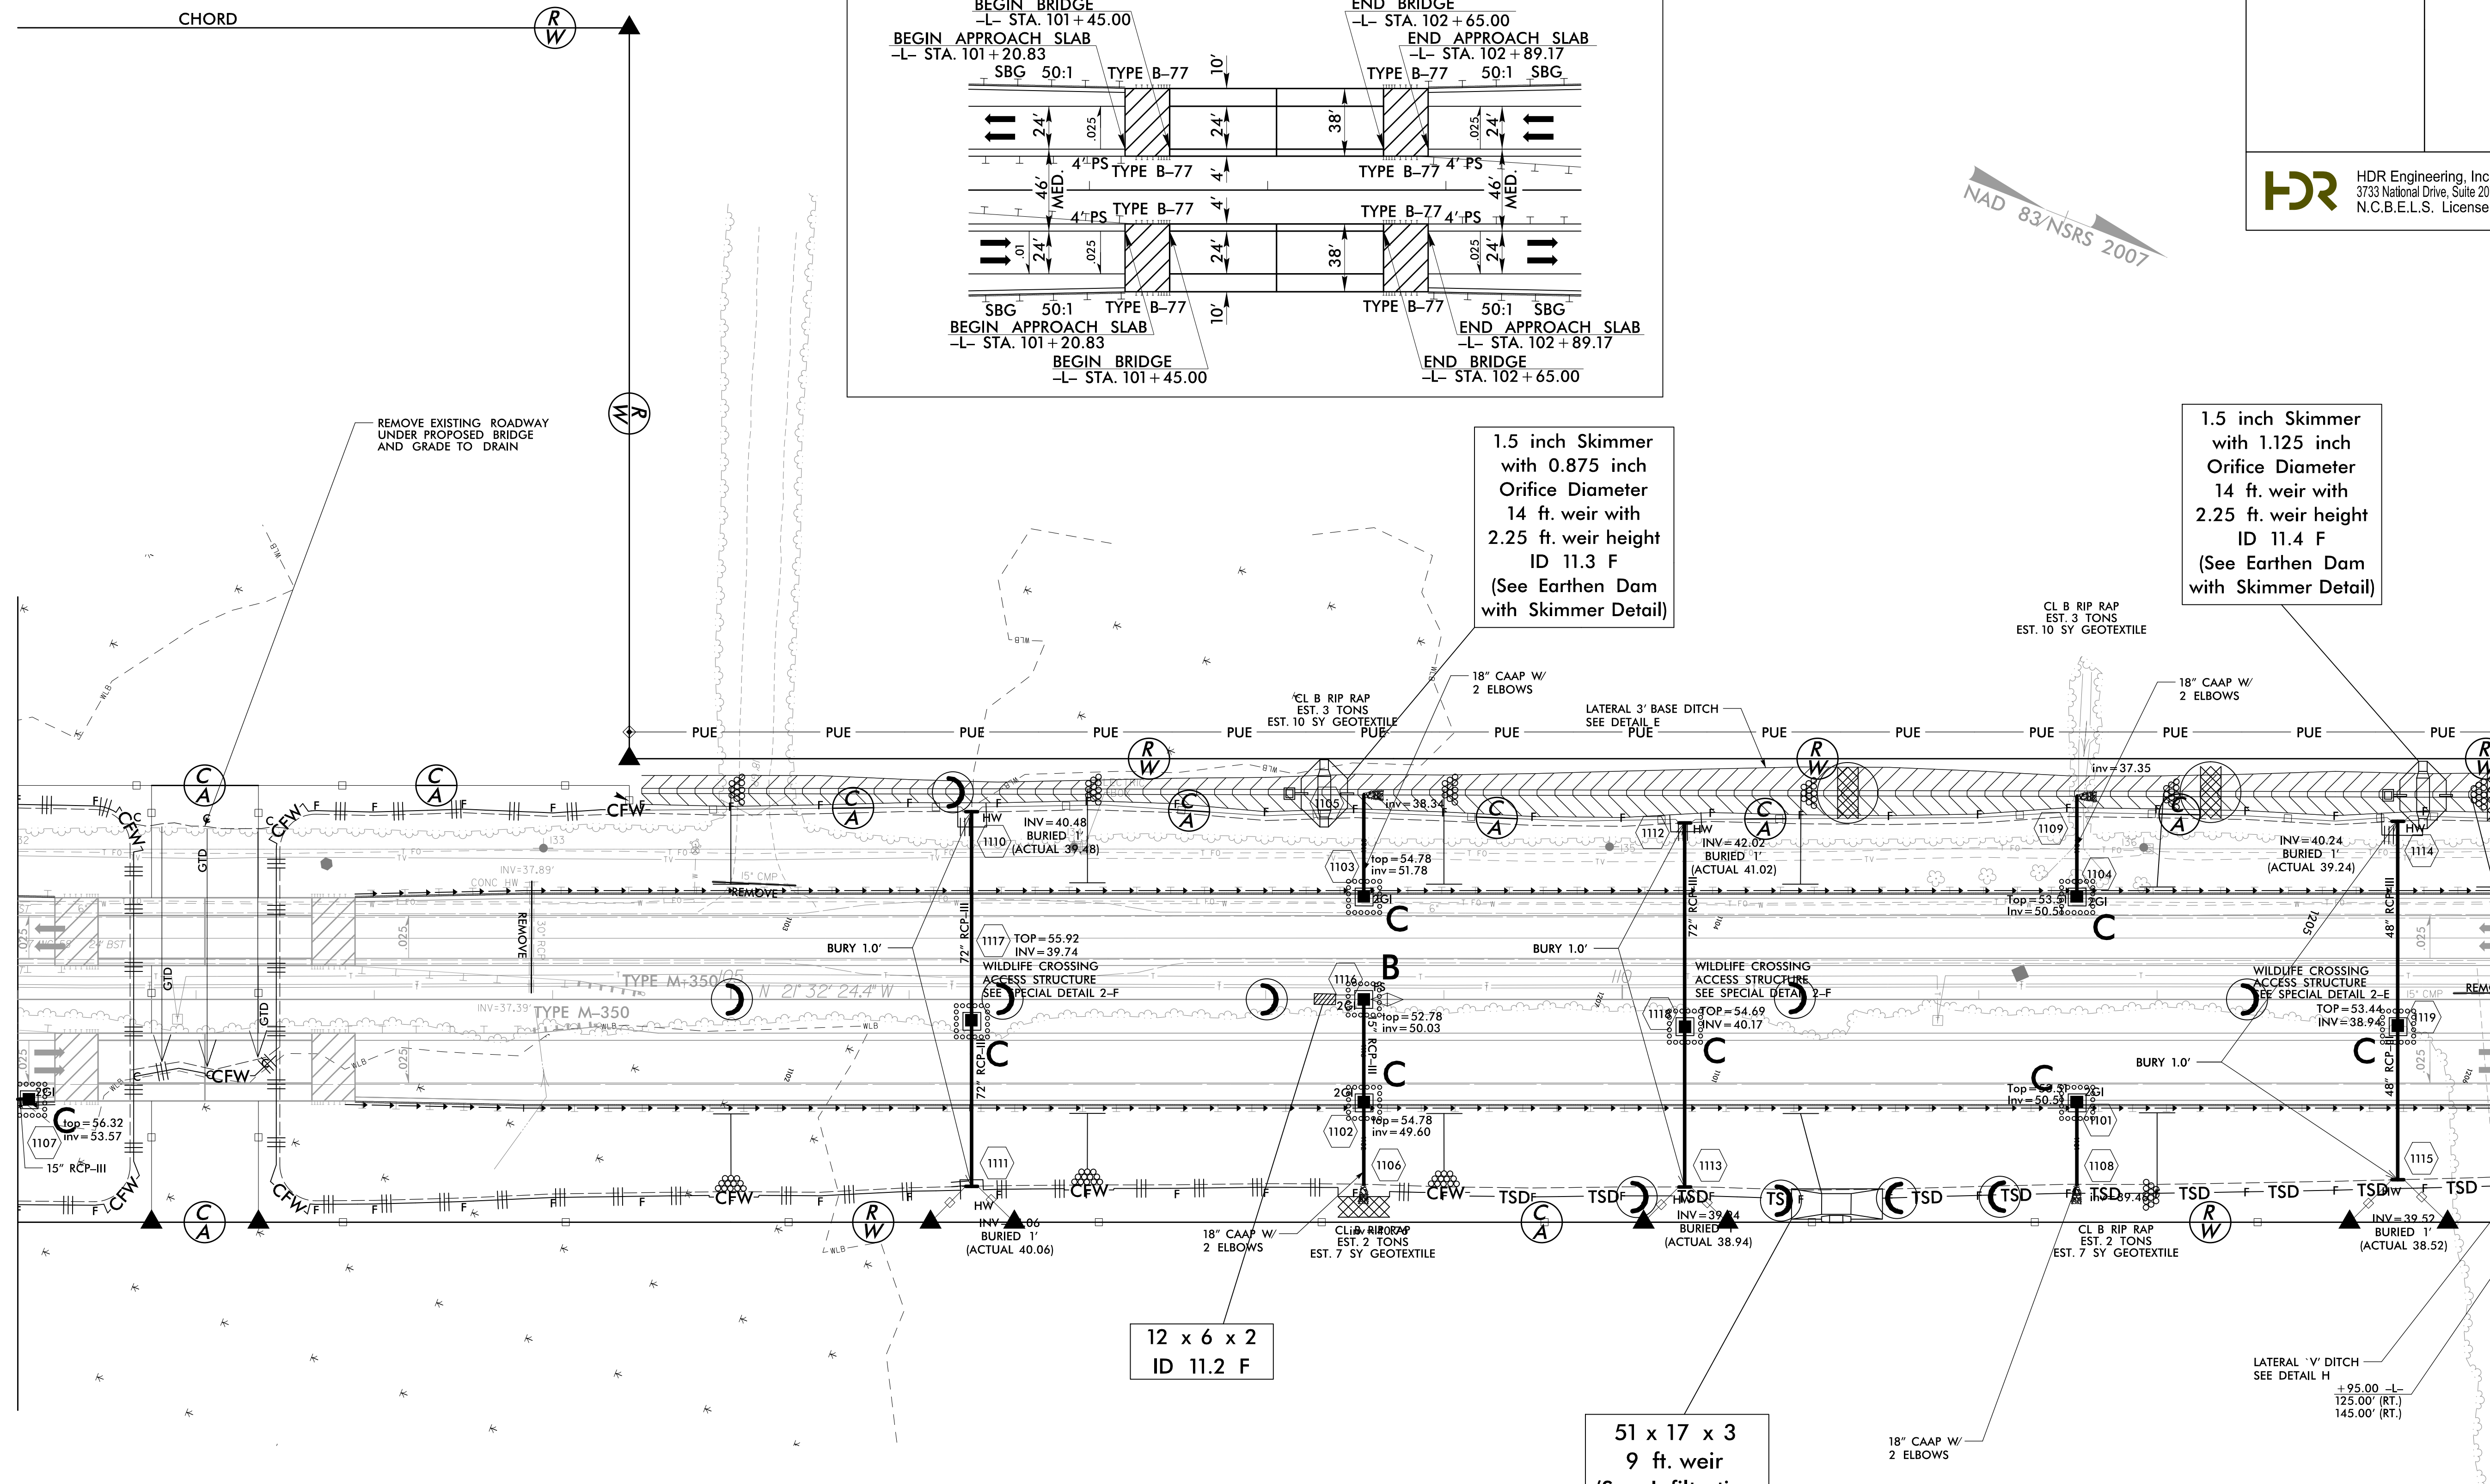


PROJECT REFERENCE NO.	SHEET NO.
R-2514C	EC-36/CONST.11
RW SHEET NO.	
ROADWAY DESIGN ENGINEER	HYDRAULICS ENGINEER
 HDR Engineering, Inc. of the Carolinas 3733 National Drive, Suite 207 Raleigh, N.C. 27612 N.C.B.E.L.S. License Number: F-0116	



MATCHLINE -L- STA. 101 + 00.00 SEE SHEET 10

MATCHLINE -L- STA. 115 + 00.00 SEE SHEET 12



Place Matting or Compost Blanket for Erosion Control on Slope as Work Allows.  
 Sta. 101+00 LT to Sta. 115+00 LT -L-  
 Sta. 101+00 RT to Sta. 115+00 RT -L-

NOTE: SBG - "SHOULDER BERM GUTTER"  
 SEE SHEET 2-G FOR WILDLIFE FENCE DETAIL.  
 SEE SHEET 32 FOR -L- PROFILE  
 SEE SHEET 44 FOR -DRV3- PROFILE  
 SEE SHEETS S-1 THRU S-2 FOR STRUCTURE PLANS

REVISIONS

8/17/99

2/2/2015 4:40:40 PM  
 10:24:28 AM  
 4c\_Hyd\_EC\_FINAL\_PSH.dgn