


PROJECT REFERENCE NO.		SHEET NO.	
R-2514C		EC-37/CONST.12	
RW SHEET NO.			
ROADWAY DESIGN ENGINEER		HYDRAULICS ENGINEER	
 HDR Engineering, Inc. of the Carolinas 3733 National Drive, Suite 207 Raleigh, N.C. 27612 N.C.B.E.L.S. License Number: F-0116			

39
JOSEPH L. JACKSON, ET UX
DB 301 PG 137

Place Matting or Compost Blanket for Erosion Control on Slope as Work Allows.
 Sta. 115+00 LT to Sta. 121+50 LT -L-
 Sta. 115+00 RT to Sta. 124+50 RT -L-
 Sta. 128+00 LT to Sta. 129+00 LT -L-
 Sta. 128+00 RT to Sta. 129+00 RT -L-

1.5 inch Skimmer with 1.25 inch Orifice Diameter
 17 ft. weir with 2.5 ft. weir height
 ID 12.1 F
 (See Earthen Dam with Skimmer Detail)


72 x 20 x 3
ID 12.4 F

12 x 6 x 2
ID 12.3 F

12 x 6 x 2
ID 12.2 F

MATCHLINE -L- STA. 115 + 00.00 SEE SHEET 11

MATCHLINE -L- STA. 129 + 00.00 SEE SHEET 13

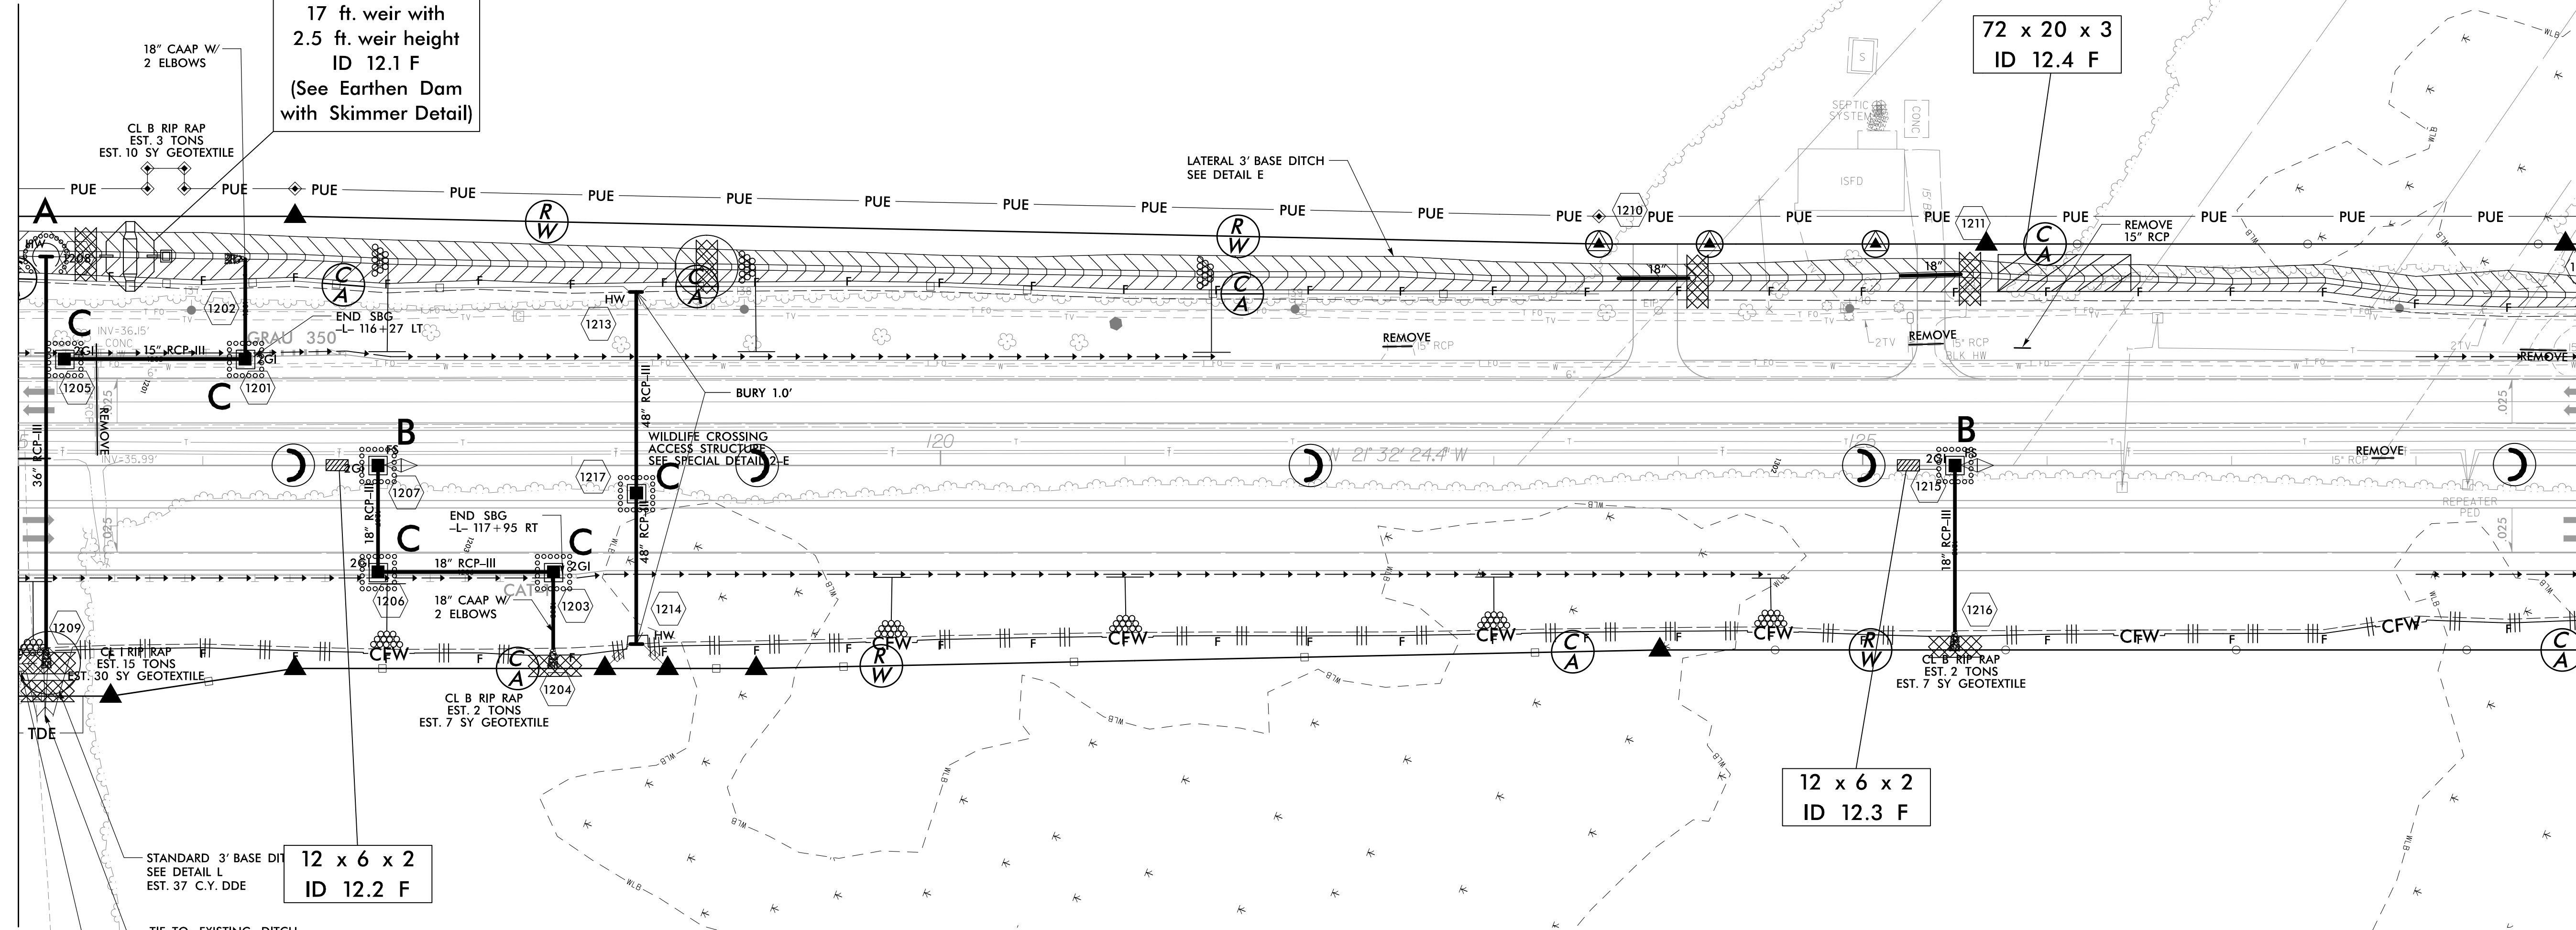

NOTE: SBG - "SHOULDER BERM GUTTER"
 ALL DRIVES ARE 12' UNLESS NOTED OTHERWISE.
 PAVE ALL DRIVES TO BACK OF TURNOUT RADIUS.
 SEE SHEET 2-D FOR DRIVEWAY PROFILE DETAILS.
 SEE SHEET 2-G FOR WILDLIFE FENCE DETAIL.
 SEE SHEET 33 FOR -L- PROFILE
 SEE SHEET 44 FOR -DRV3- PROFILE

REVISIONS
 R/W REVISION 6-25-14 (DMG) - REVISED THE PUE ON PARCEL 34 (WEYERHAEUSER COMPANY) AT -L- STA. 115+80.00 LT.

2/2/2015
 10:24:35 AM
 14C_Hyd_EC_FINAL_PSH.dgn

8/17/99