

CLEARING AND GRUBBING
EROSION CONTROL FOR
CONSTRUCTION SHEET 5

NOTE: PERIMETER EROSION CONTROL MEASURES SHALL BE
INSTALLED DURING CLEARING AND GRUBBING PHASE.

WETHERILL ENGINEERING
559 Jones Franklin Rd. Suite 164
Raleigh, N.C. 27606
License No. E-0377
Bus: 919 851 8077
Fax: 919 851 8107

TRANSPORTATION PLANNING/DESIGN - BRIDGE/STRUCTURE DESIGN
CIVIL/SITE DESIGN - GIS/GPS - CONSTRUCTION OBSERVATION


PROJECT REFERENCE NO.	SHEET NO.
R-2248G	EC-05/CONST.05
RW SHEET NO.	

DON DAVIES ROBINSON
RONALD ALLEN ROBINSON
DB 2782 PG 471

END TIP PROJECT R-2248G
-Y3- STA. 29+75.00

MIDNIGHT NIXON, LLC
DB 24520 PG 100
DB 25605 PG 171

REVISIONS

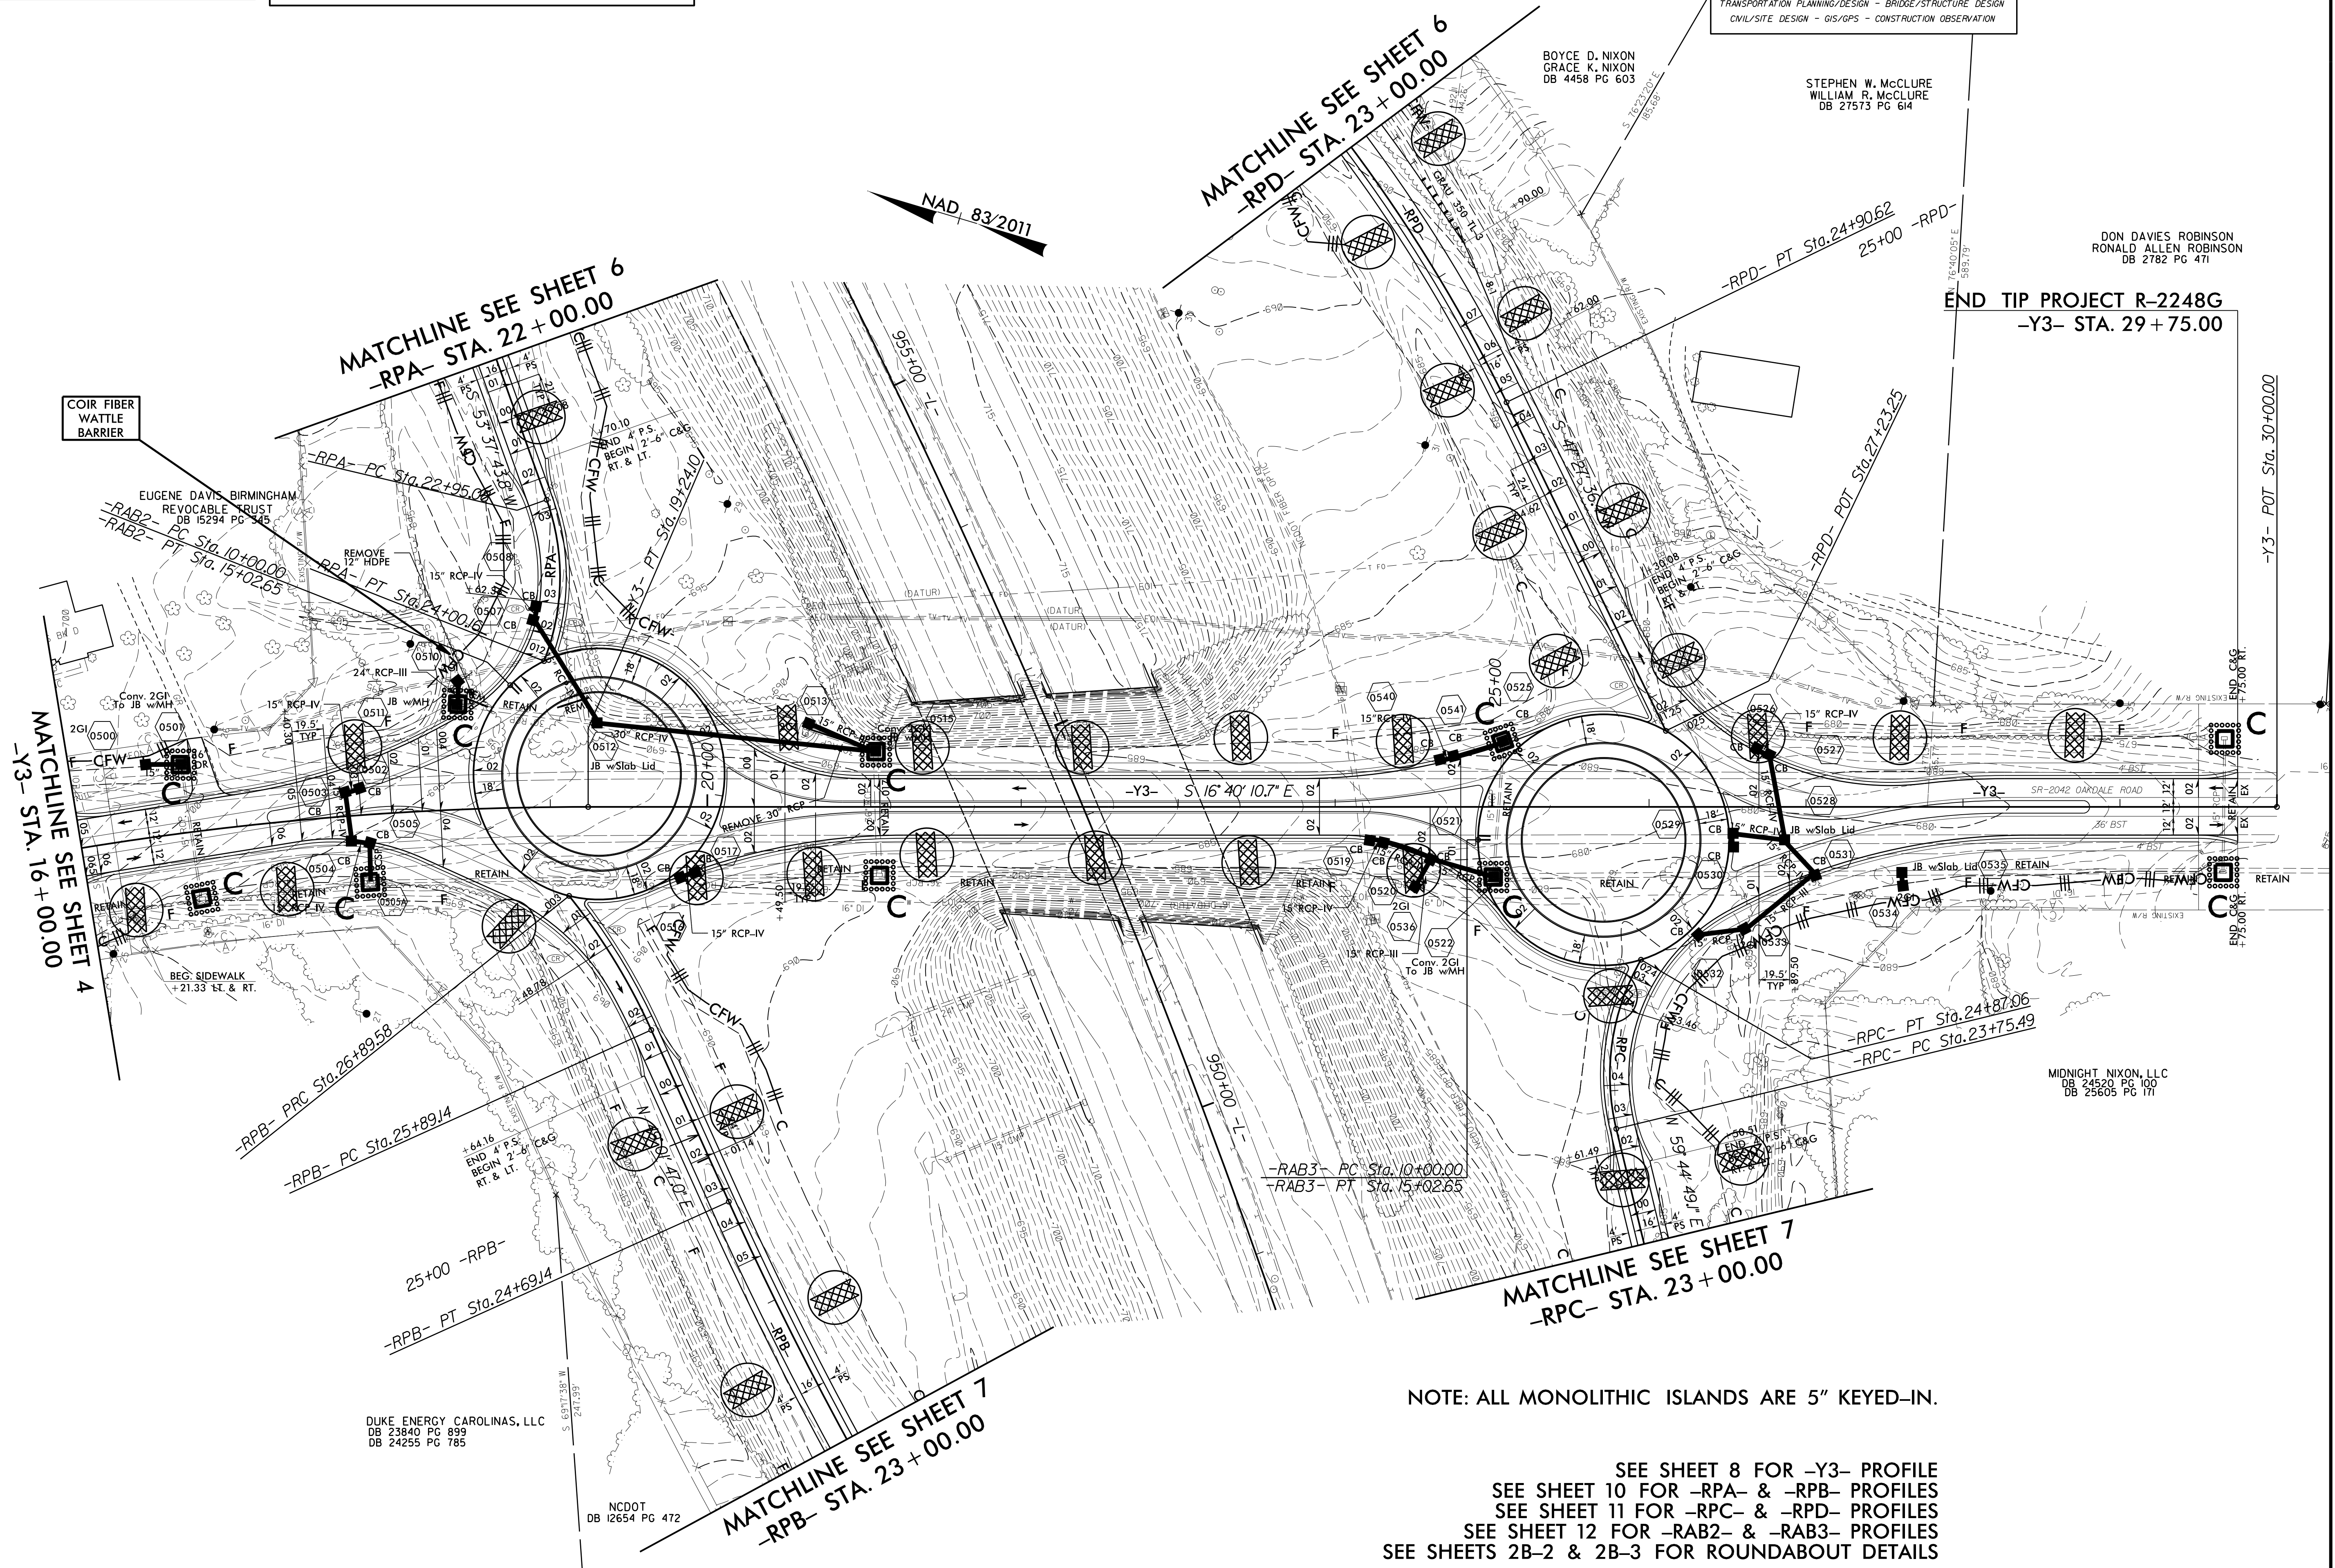

NOTE: ALL MONOLITHIC ISLANDS ARE 5" KEYED-IN.

SEE SHEET 8 FOR -Y3- PROFILE
SEE SHEET 10 FOR -RPA- & -RPB- PROFILES
SEE SHEET 11 FOR -RPC- & -RPD- PROFILES
SEE SHEET 12 FOR -RAB2- & -RAB3- PROFILES
SEE SHEETS 2B-2 & 2B-3 FOR ROUNDABOUT DETAILS

DUKE ENERGY CAROLINAS, LLC
DB 23840 PG 899
DB 24255 PG 785

NCDOT
DB 12654 PG 472

-Y3- POT STA. 30+00.00

END TIP STA. 29+75.00

END TIP STA. 29+75.00

END TIP STA. 29+75.00

END TIP STA. 29+75.00

END TIP STA. 29+75.00