

CLEARING AND GRUBBING  
EROSION CONTROL FOR  
CONSTRUCTION SHEET 6

NOTE:  
PERIMETER EROSION CONTROL MEASURES SHALL BE  
INSTALLED DURING CLEARING AND GRUBBING PHASE.

**WETHERILL ENGINEERING**  
559 Jones Franklin Rd. Suite 164  
Raleigh, N.C. 27606  
License No. E-0377  
Bus: 919 851 8077  
Fax: 919 851 8107


TRANSPORTATION PLANNING/DESIGN - BRIDGE/STRUCTURE DESIGN  
CIVIL/SITE DESIGN - GIS/GPS - CONSTRUCTION OBSERVATION

PROJECT REFERENCE NO.	SHEET NO.
R-2248G	EC-06/CONST.06
RW SHEET NO.	

MATCHLINE SEE SHEET 5  
-RPD- STA. 23 + 00.00

MATCHLINE SEE SHEET 5  
-RPA- STA. 22 + 00.00

SEE SHEET 10 FOR -RPA- PROFILE  
SEE SHEET 11 FOR -RPD- PROFILE

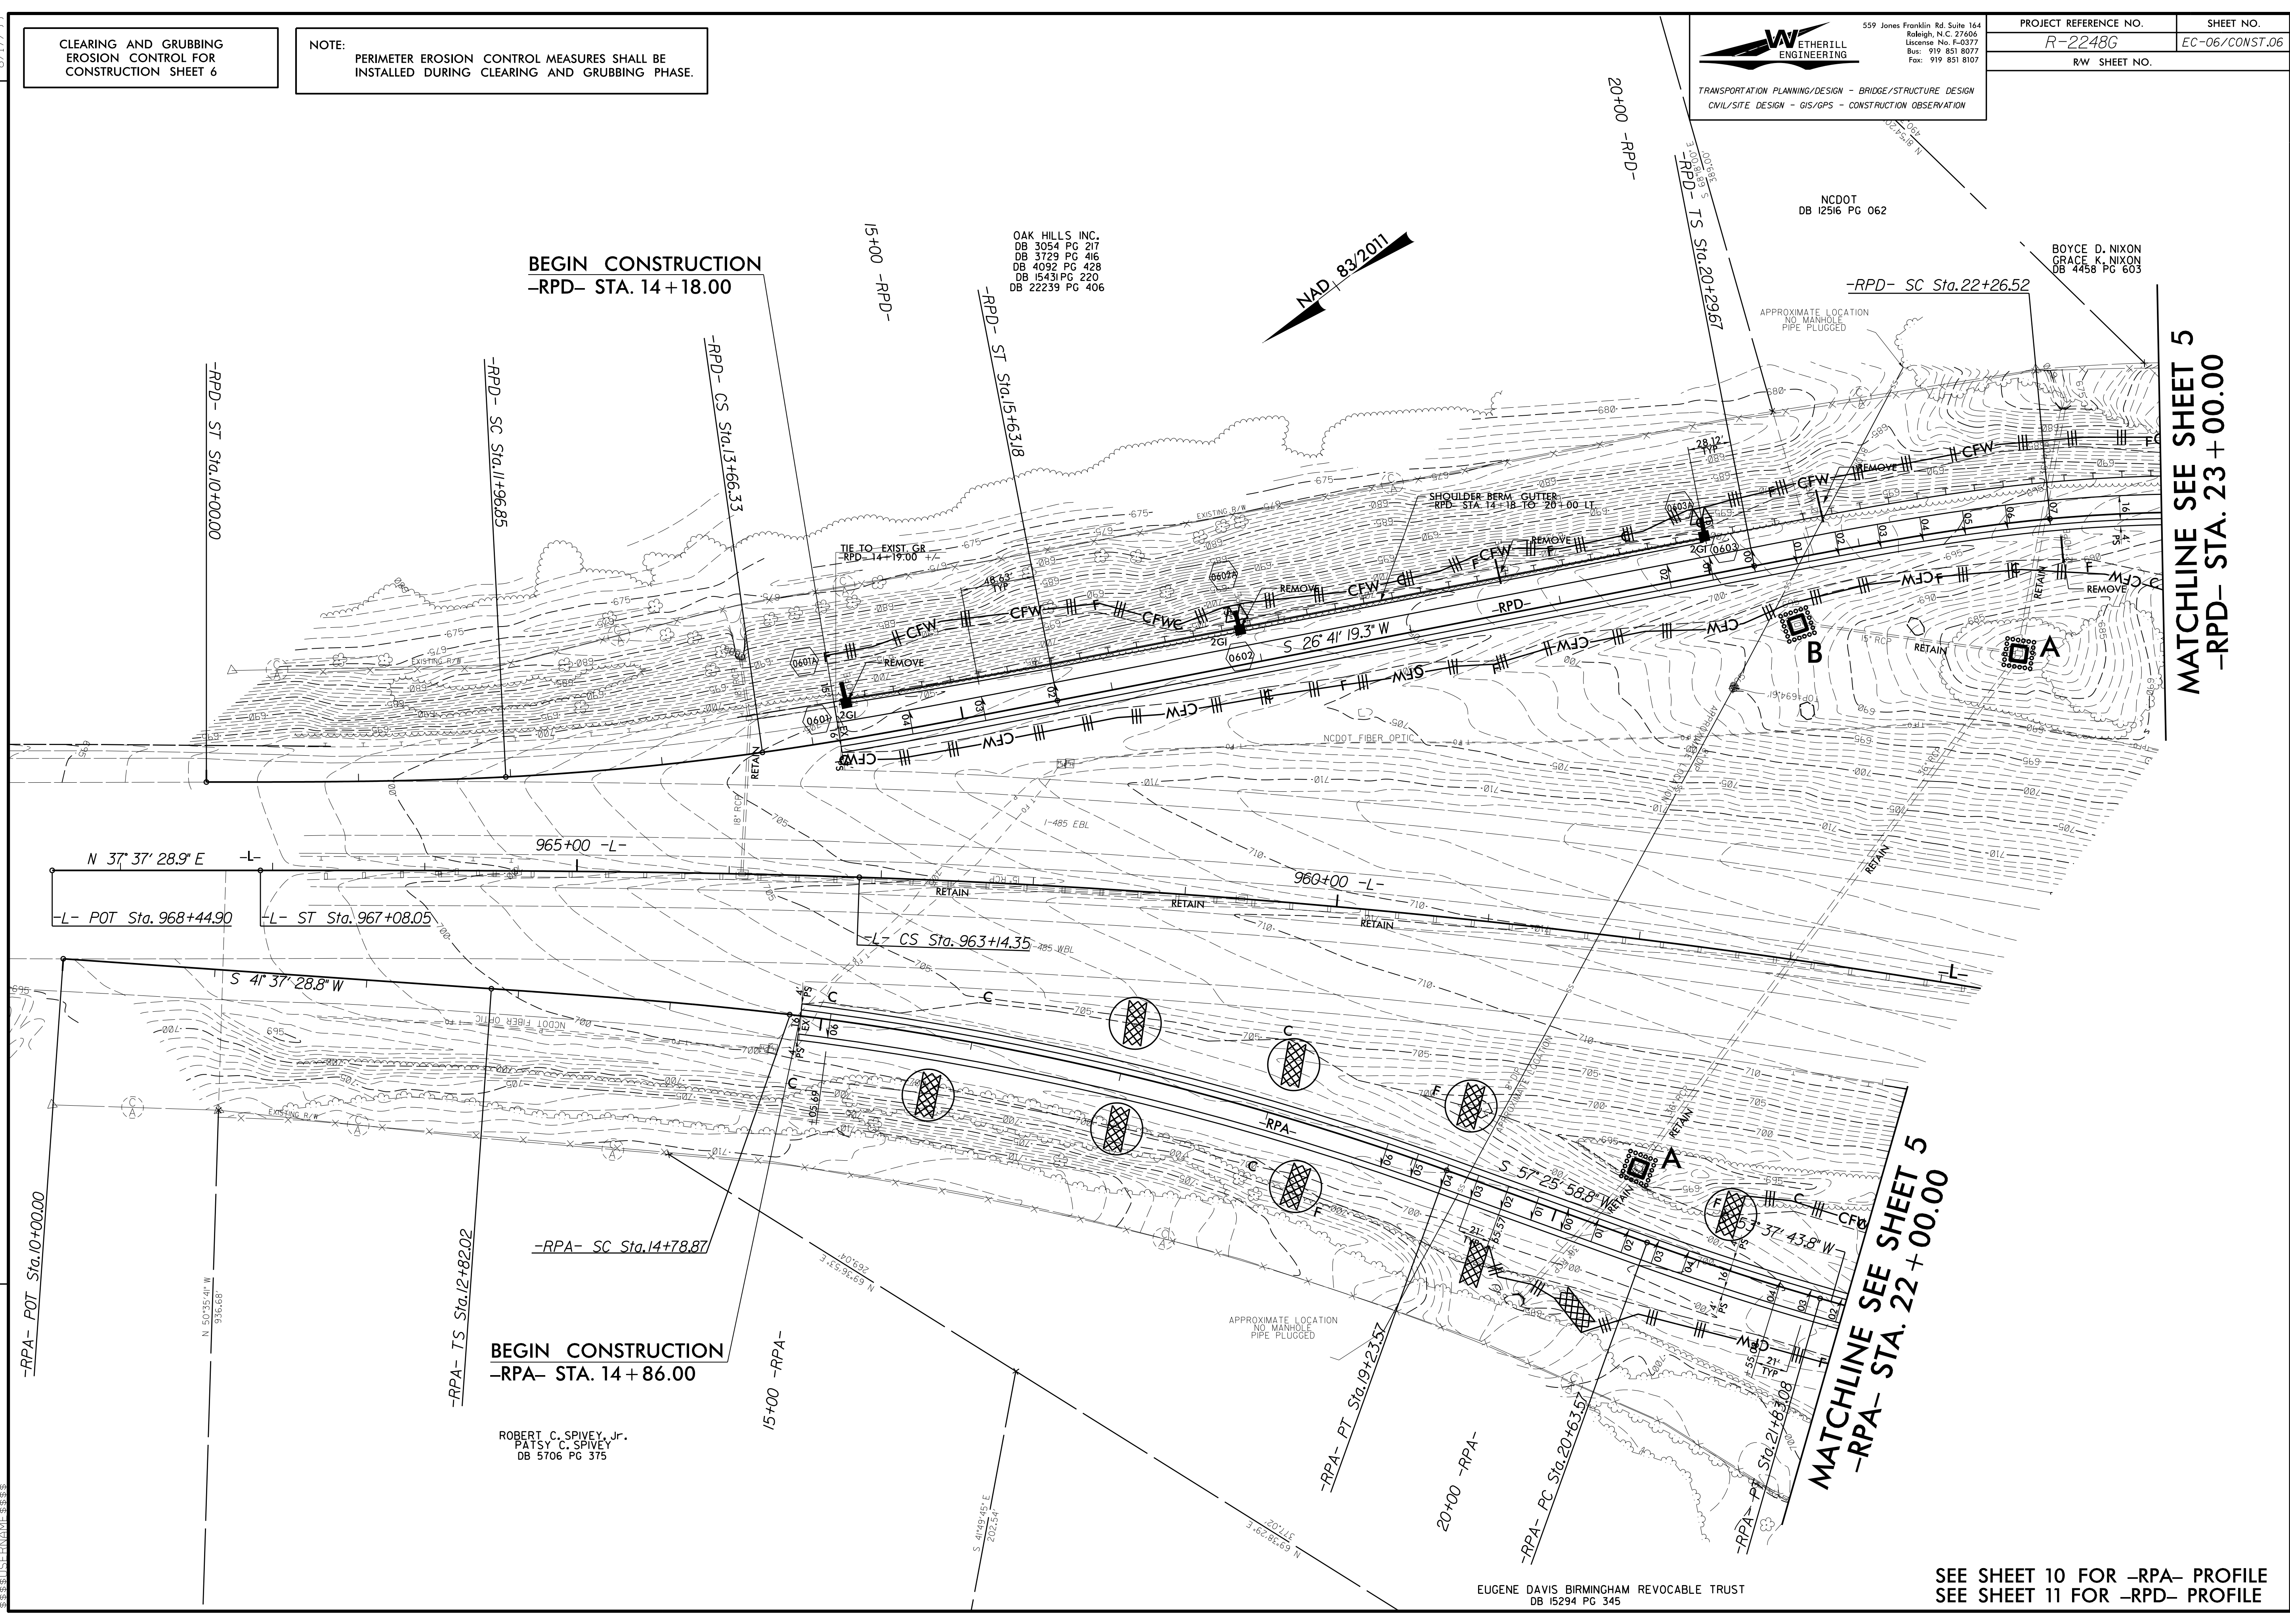

OAK HILLS INC.  
DB 3054 PG 217  
DB 3729 PG 416  
DB 4092 PG 428  
DB 15431 PG 220  
DB 22239 PG 406

ROBERT C. SPIVEY, Jr.  
PATSY C. SPIVEY  
DB 5706 PG 375

EUGENE DAVIS BIRMINGHAM REVOCABLE TRUST  
DB 15294 PG 345

REVISIONS

8.17.99