



559 Jones Franklin Rd. Suite 164  
Raleigh, N.C. 27606  
License No. F-0377  
Bus: 919 851 8077  
Fax: 919 851 8107

PROJECT REFERENCE NO. SHEET NO.


R-2248G EC-08/CONST.04

RW SHEET NO.

TRANSPORTATION PLANNING/DESIGN - BRIDGE/STRUCTURE DESIGN  
CIVIL/SITE DESIGN - GIS/GPS - CONSTRUCTION OBSERVATION



REVISIONS

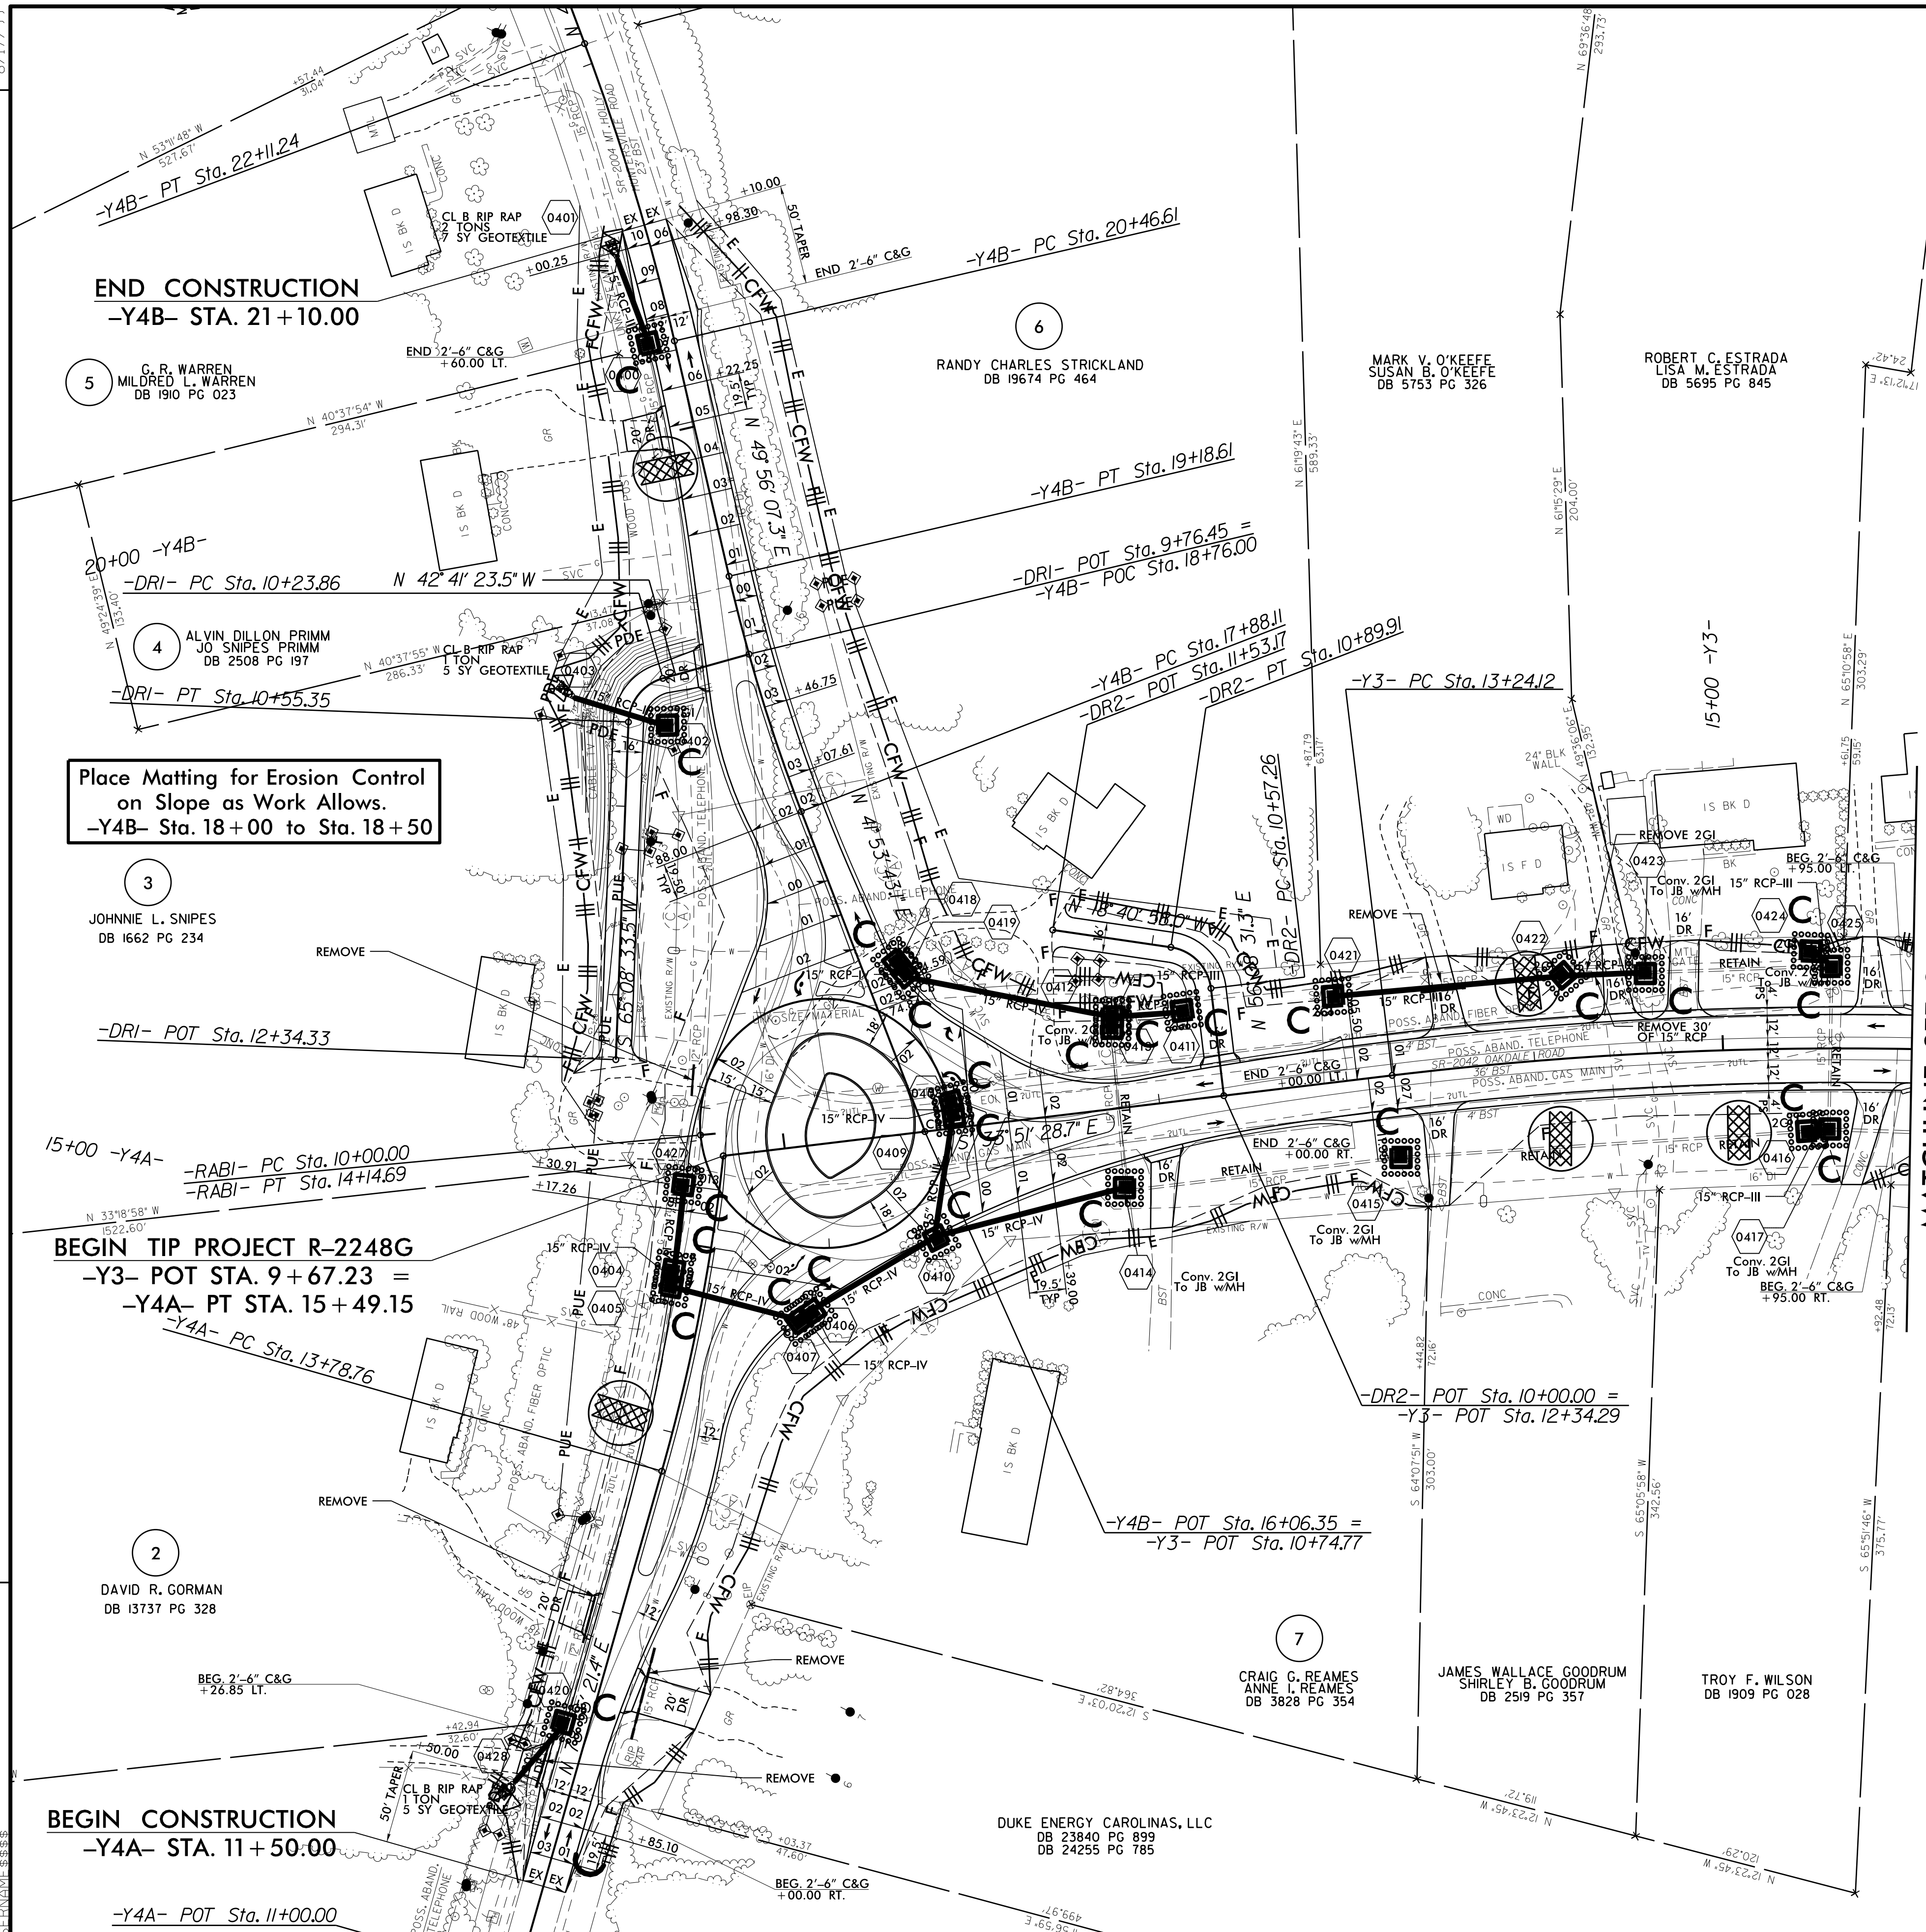

**END CONSTRUCTION**  
-Y4B- STA. 21+10.00

5 C. R. WARREN  
MILDRED L. WARREN  
DB 1910 PG 023

6 RANDY CHARLES STRICKLAND  
DB 19674 PG 464

MARK V. O'KEEFE  
SUSAN B. O'KEEFE  
DB 5753 PG 326

ROBERT C. ESTRADA  
LISA M. ESTRADA  
DB 5695 PG 845

4 ALVIN DILLON PRIMM  
JO SNIPES PRIMM  
DB 2508 PG 197

Place Matting for Erosion Control  
on Slope as Work Allows.  
-Y4B- Sta. 18+00 to Sta. 18+50

3 JOHNNIE L. SNIPES  
DB 1662 PG 234

**BEGIN TIP PROJECT R-2248G**  
-Y3- POT STA. 9+67.23 =  
-Y4A- PT STA. 15+49.15  
-Y4A- PC Sta. 13+78.76

2 DAVID R. GORMAN  
DB 13737 PG 328

**BEGIN CONSTRUCTION**  
-Y4A- STA. 11+50.00

1 STAVROS C. KOUTROULAKIS  
BRENDA PITTS KOUTROULAKIS  
DB 5189 PG 843

DUKE ENERGY CAROLINAS, LLC  
DB 23840 PG 899  
DB 24255 PG 785

7 CRAIG G. REAMES  
ANNE J. REAMES  
DB 3828 PG 354

JAMES WALLACE GOODRUM  
SHIRLEY B. GOODRUM  
DB 2519 PG 357

TROY F. WILSON  
DB 1909 PG 028

MATCHLINE SEE SHEET 5  
-Y3- STA. 16+00.00

