



| | |
|-------------------------|---------------------|
| PROJECT REFERENCE NO. | SHEET NO. |
| B-5114 | EC-7/CONST.7 |
| RW SHEET NO. | |
| ROADWAY DESIGN ENGINEER | HYDRAULICS ENGINEER |

8/17/99

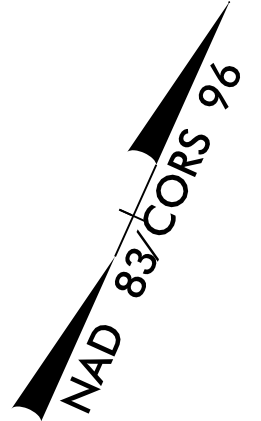

35



MATCH LINE -Y4- STA. 26 + 50.00 SEE SHEET 4

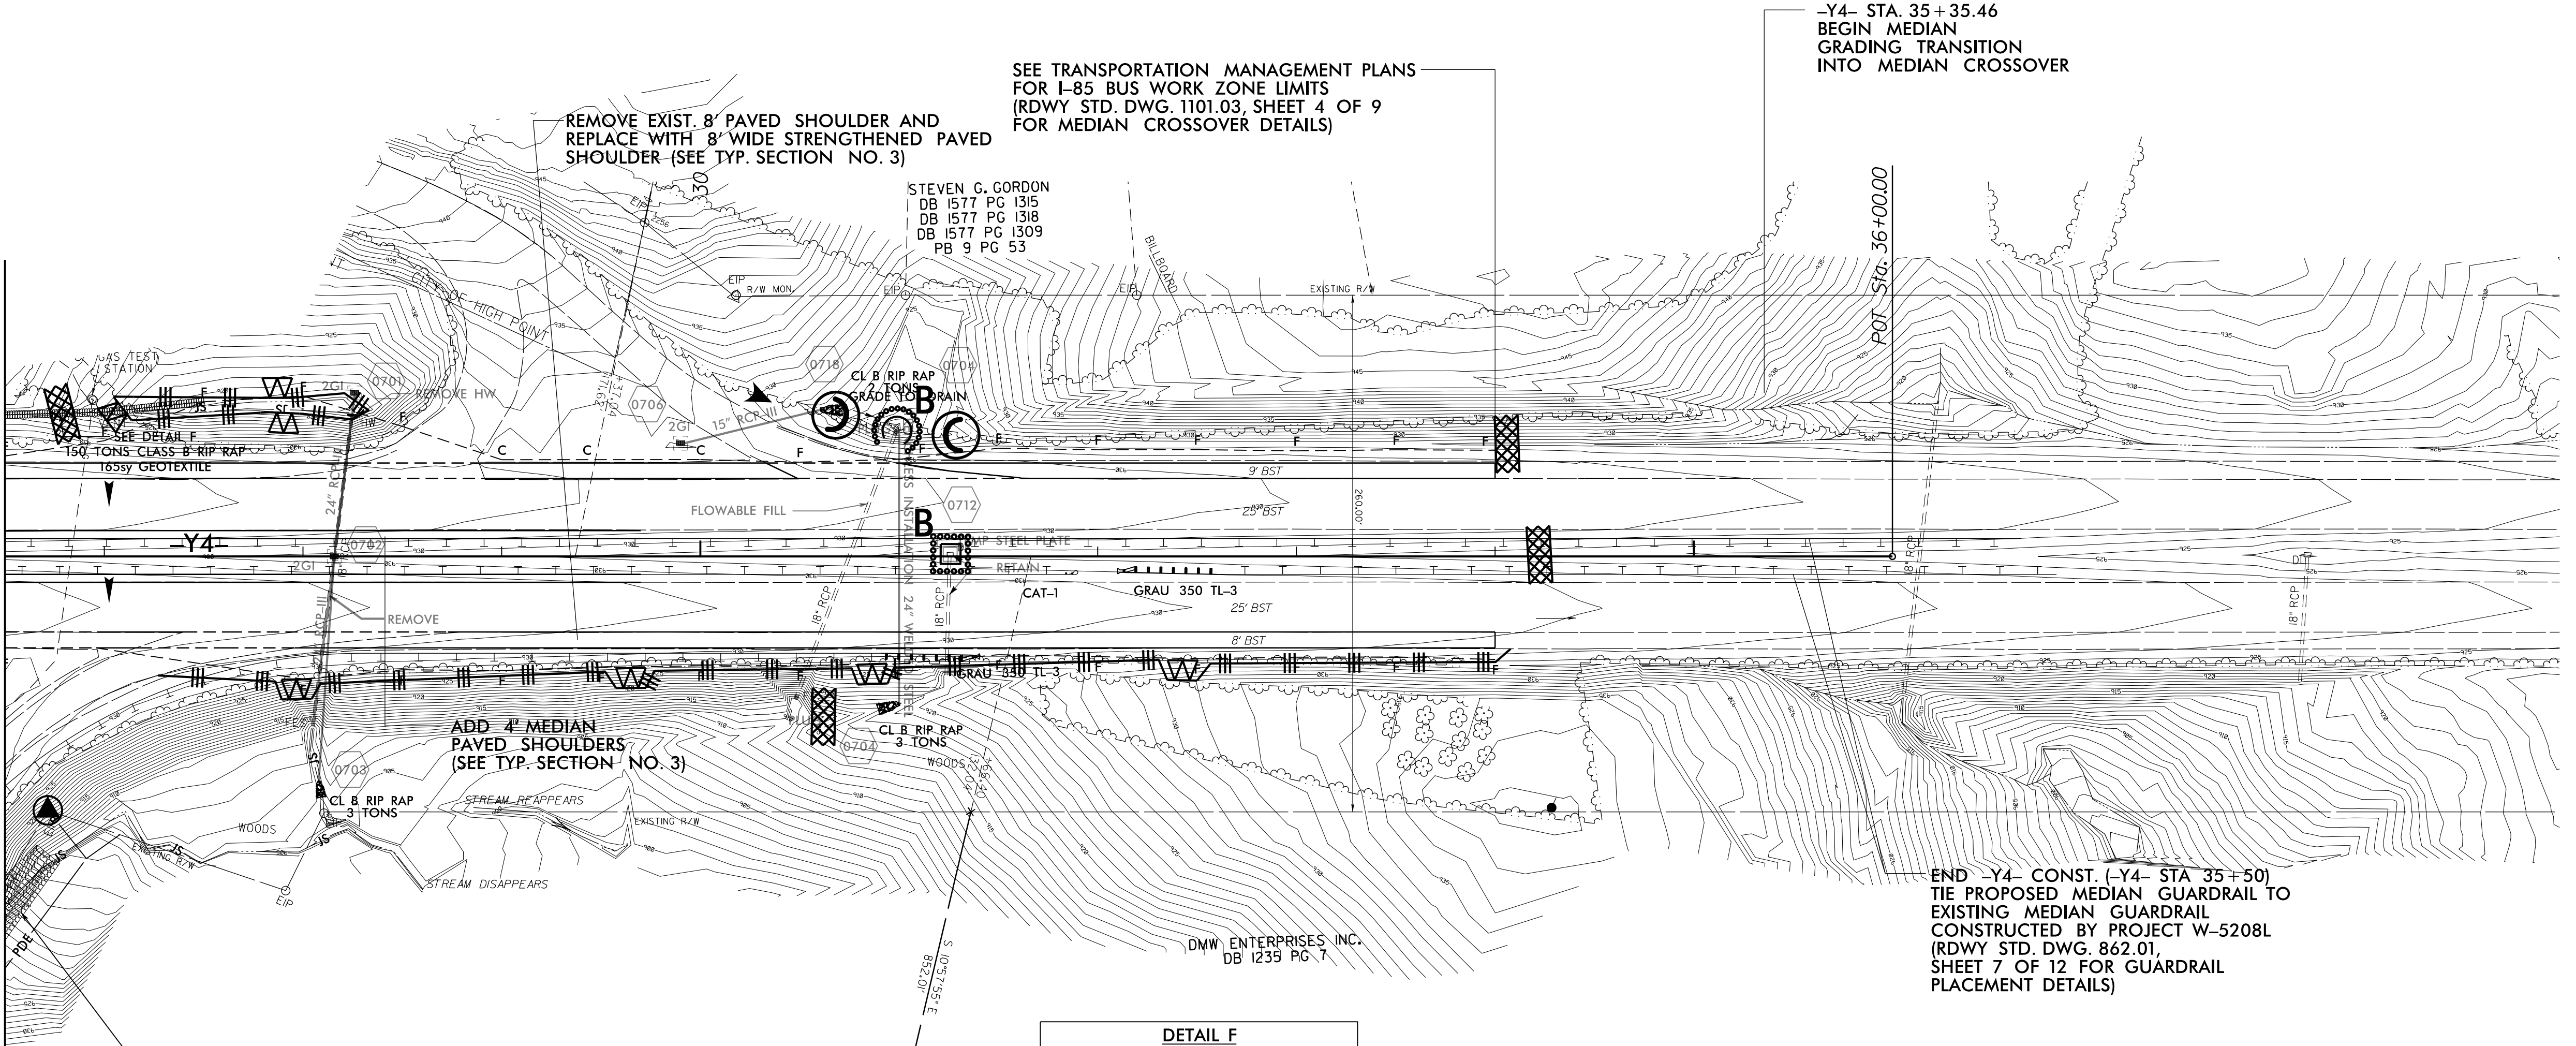

SEE DETAIL F
+/-270 TONS CLASS I RIP RAP
+/-550SY GEOTEXTILE

10

RONALD W. MCKAGUE
AND WIFE
JUDITH R. MCKAGUE
DB 2040 PG 2255

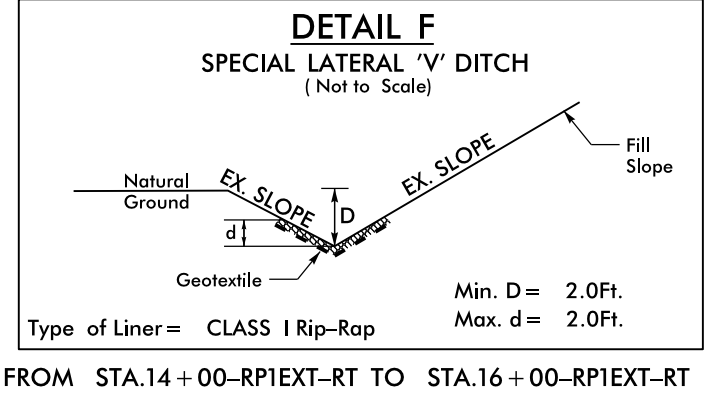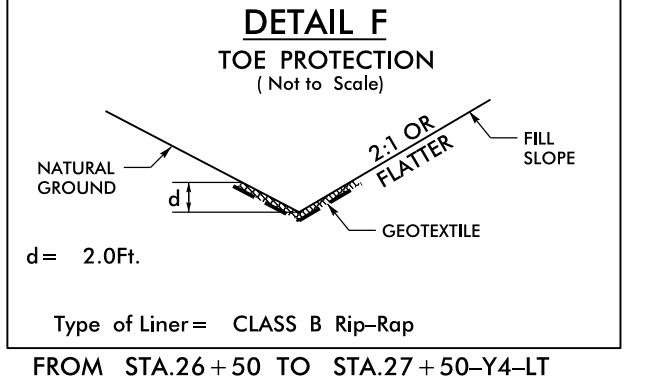

CLEARING AND GRUBBING
EROSION CONTROL FOR
CONSTRUCTION SHEET 7

NOTE:
PLACE TEMPORARY ROCK SEDIMENT DAMS TYPE - B
AND TEMPORARY ROCK SILT CHECKS TYPE - A AT
DRAINAGE OUTLETS.

INSTALL PIPE(S) IN JURISDICTIONAL AREAS WITHOUT IMPACTING STREAM UNTIL
AREA STABILIZED AND ACCORDING TO NCDOT BEST MANAGEMENT
PRACTICES FOR CONSTRUCTION AND MAINTENANCE ACTIVITIES MANUAL.

23-FEB-2015 14:43
R:\PROJECTS\2015\B-5114-EC.psh7.dgn
R:\PROJECTS\2015\B-5114-EC.psh7.dgn
R:\PROJECTS\2015\B-5114-EC.psh7.dgn