

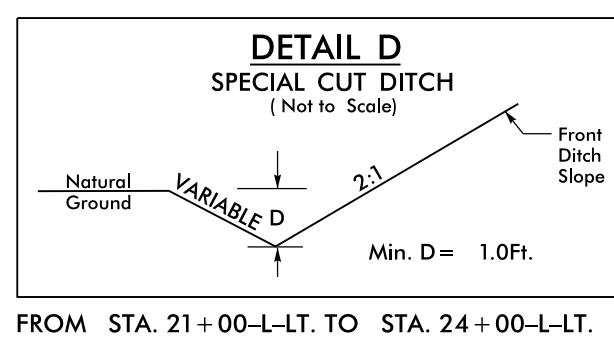
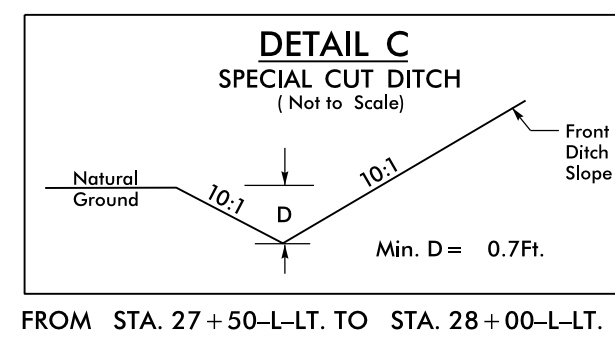
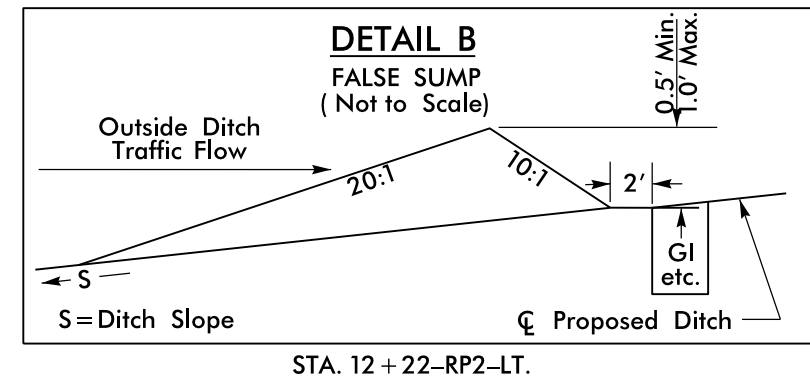


PROJECT REFERENCE NO.	SHEET NO.
B-5114	EC-9/CONST.5
RW SHEET NO.	
ROADWAY DESIGN ENGINEER	HYDRAULICS ENGINEER

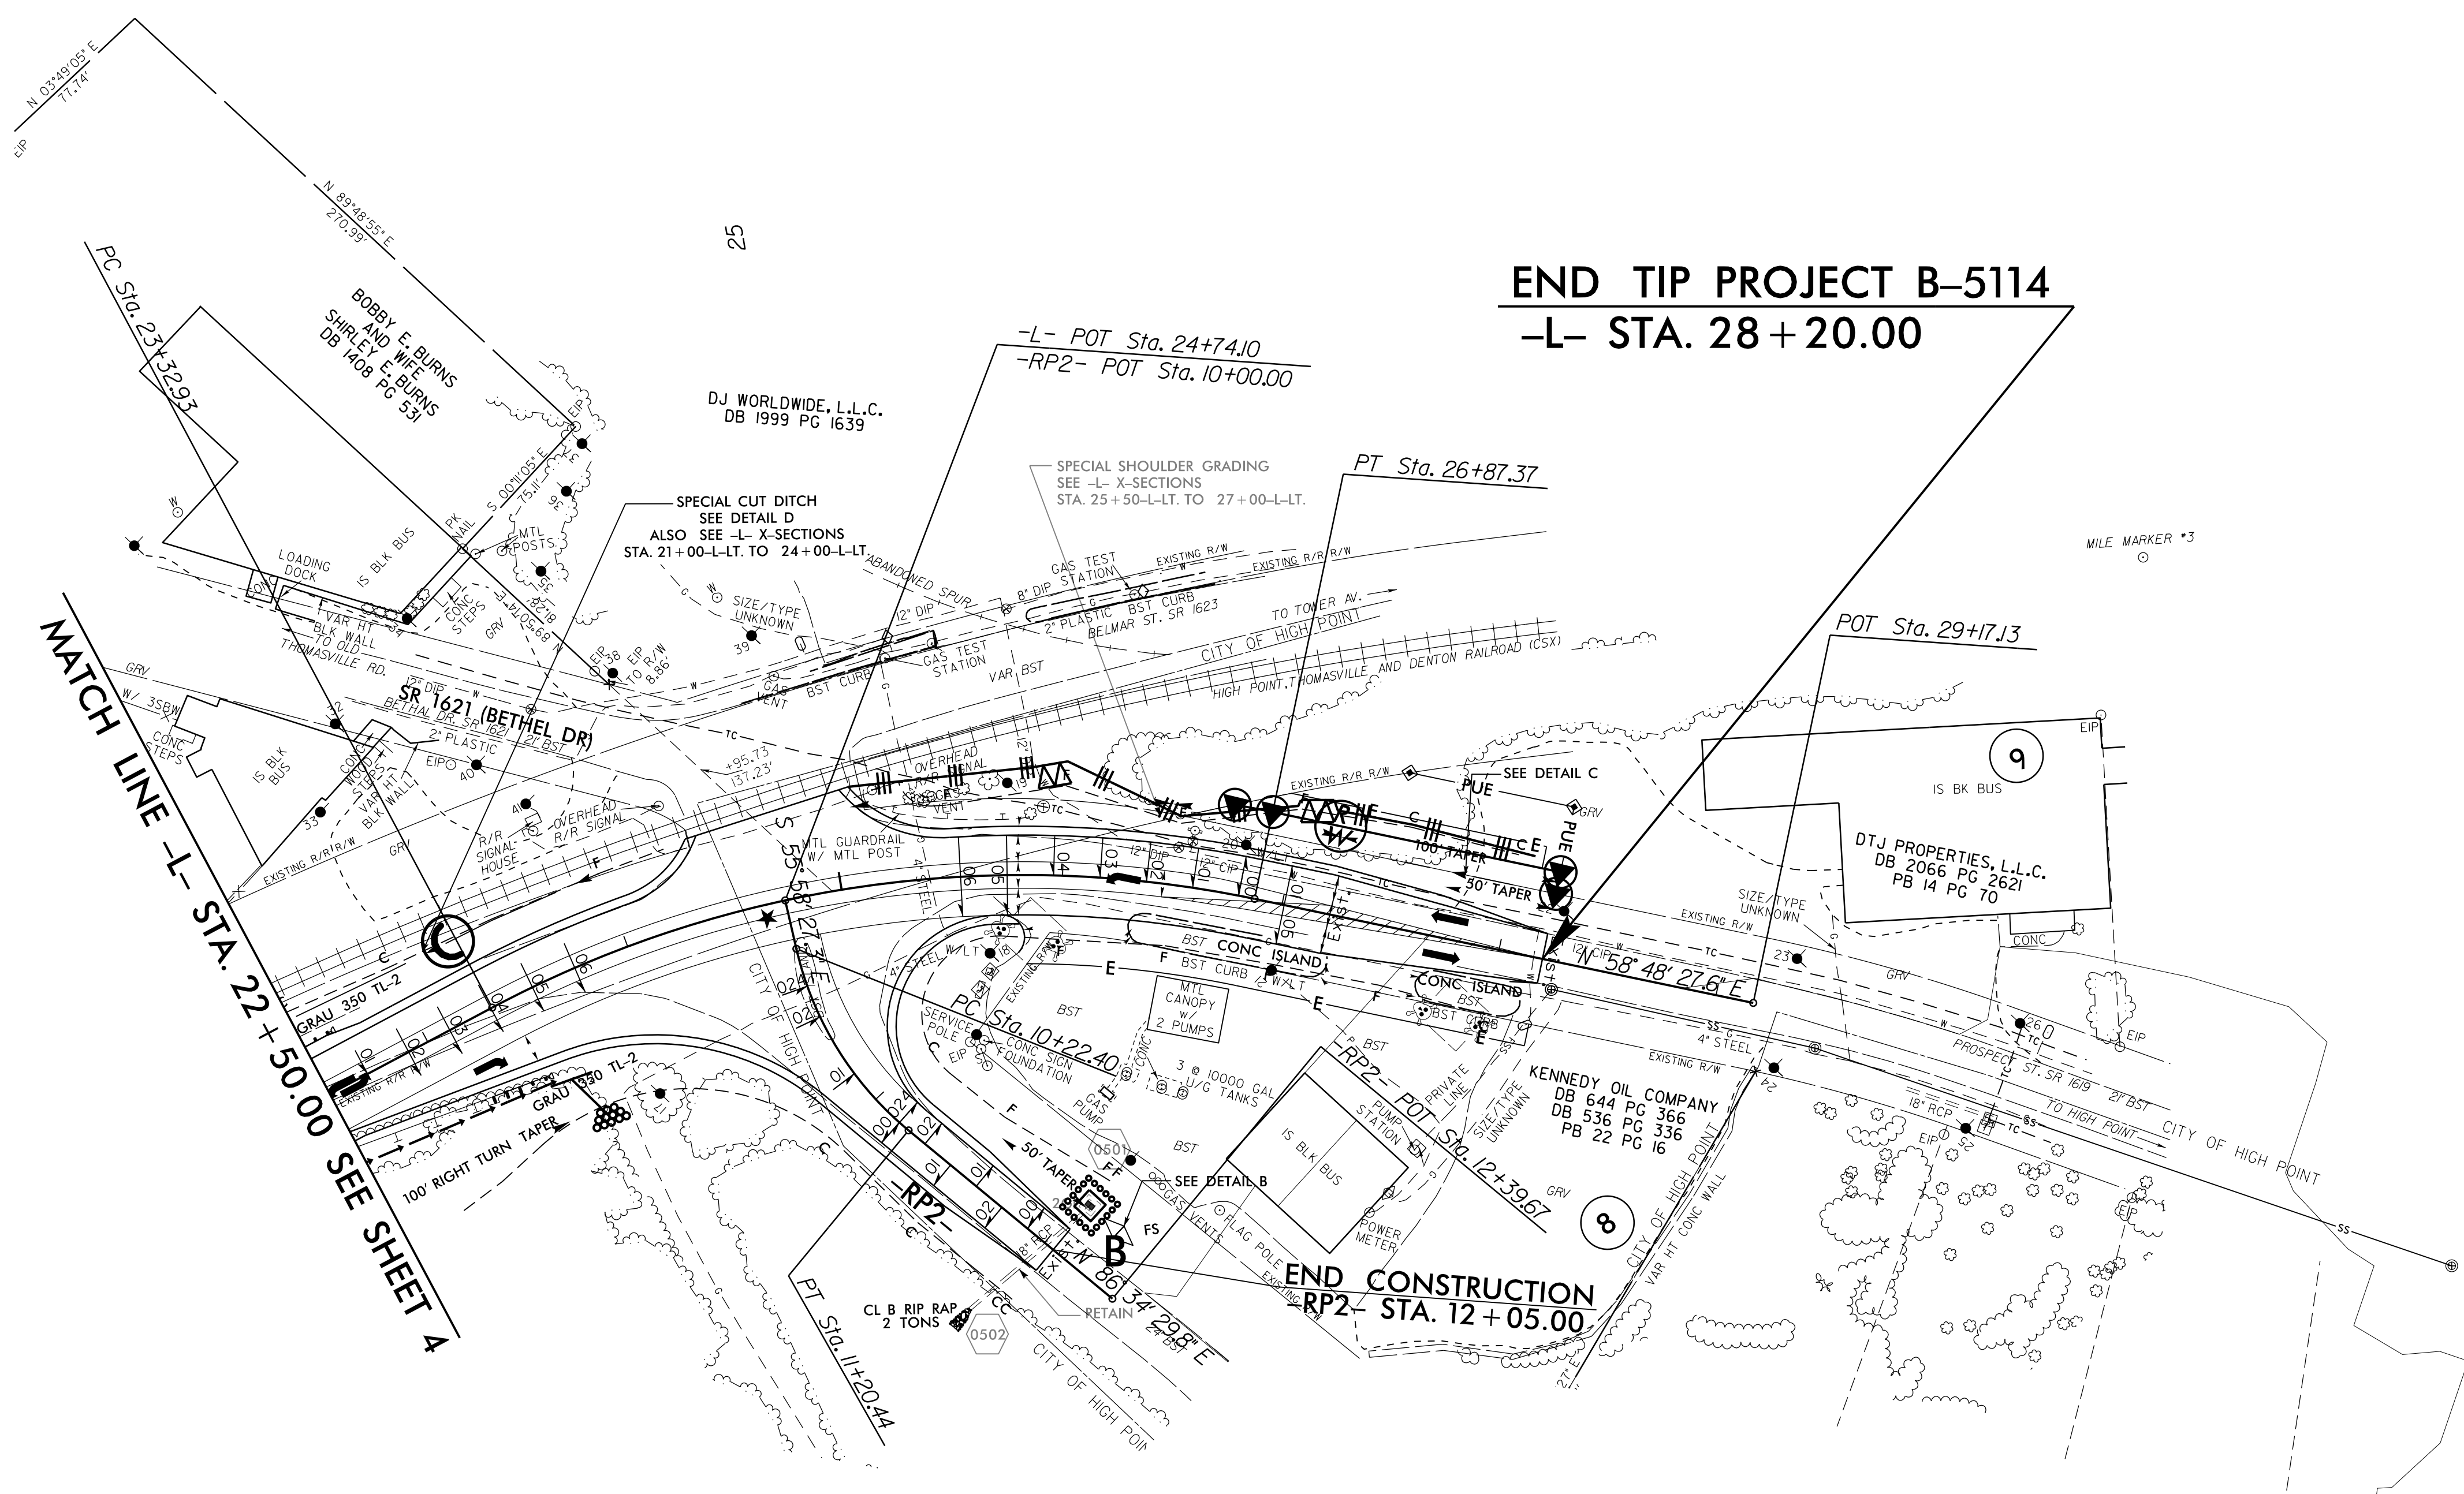

NOTE:  
TEMPORARY EROSION CONTROL DEVICES ALONG THE RAILROAD SHALL NOT BE WITHIN 10' OF THE CENTERLINE OF THE RAILROAD TRACK.

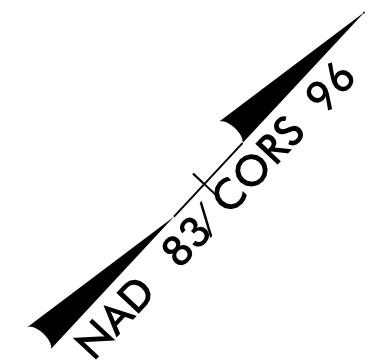

★ - DENOTES PROPOSED TRAFFIC SIGNAL

8/17/99  
 P:\APR-2015 15:55  
 R:\E\commen\B-5114-EC-psht5.dgn  
 REVISION 1