

CLEARING AND GRUBBING
EROSION CONTROL FOR
CONSTRUCTION SHEET 5

NOTE:
PLACE TEMPORARY ROCK SEDIMENT DAMS TYPE-B
AND TEMPORARY ROCK SILT CHECKS TYPE-A AT
DRAINAGE OUTLETS.

Erosion Control
devices on this
sheet have been
installed on R-2413C
and are shown
for reference only

METRIC

5m 0 10m

CONST. REV.



R/W REV.

| | |
|-----------------------------------|---------------------------|
| PROJECT REFERENCE NO. R-2413CA | SHEET NO. EC-5/CONST.5 |
| R/W SHEET NO. | |
| ROADWAY DESIGN ENGINEER | HYDRAULICS ENGINEER |

RIGHT-OF-WAY FOR THIS PROJECT
HAS BEEN ACQUIRED UNDER
PROJECT R-2413C

MATCH LINE STA. 78+00 -L REV- SHEET 4

MATCH LINE STA. 81+50 -L REV- SHEET 6

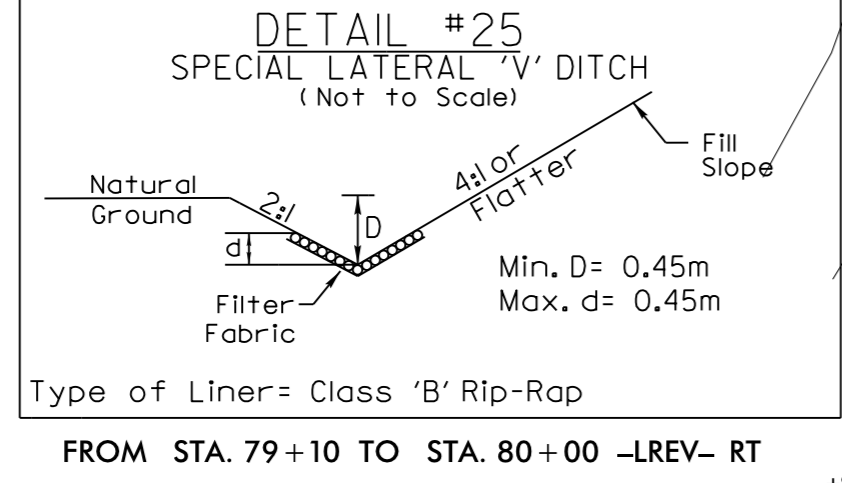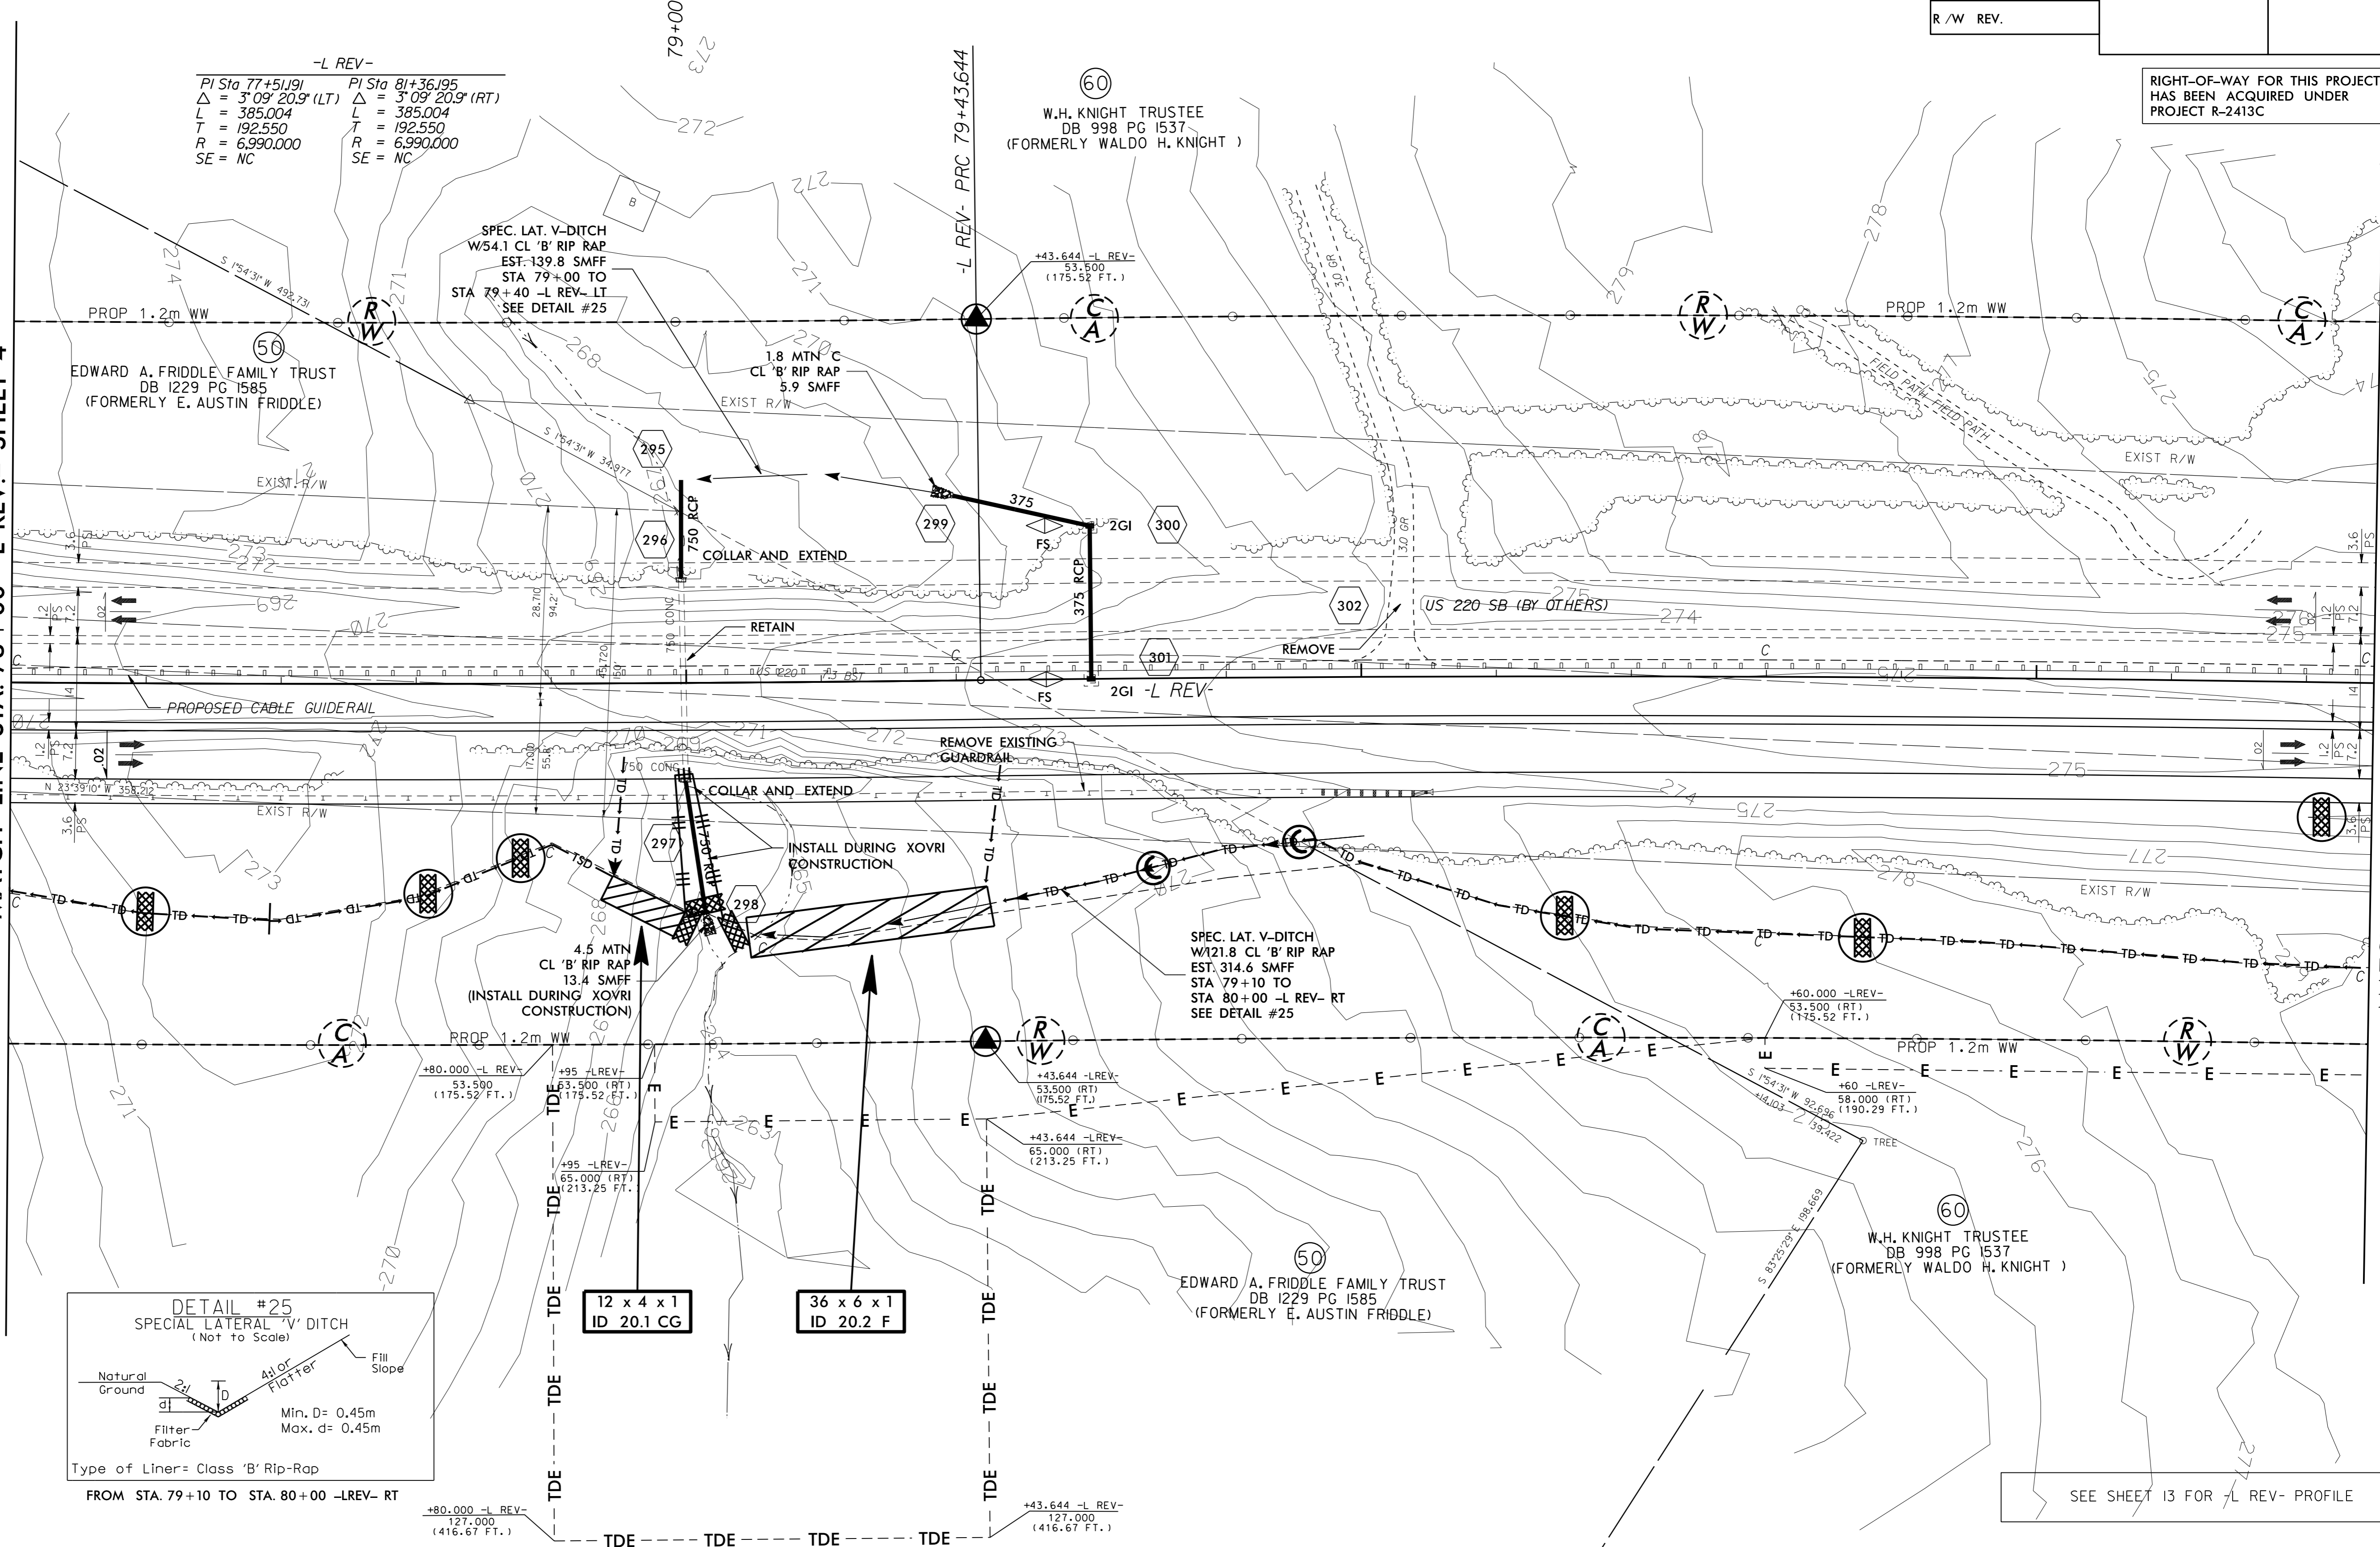

12 x 4 x 1
ID 20.1 CG

36 x 6 x 1
ID 20.2 F

SEE SHEET 13 FOR L REV- PROFILE

06-FEB-2015 15:41 \\p01\work\2413CA-EC-p01\05.dgn