

METRIC

CONST. REV.


R/W REV.

PROJECT REFERENCE NO. R-2413CA	SHEET NO. EC-12/CONST.12
R/W SHEET NO.	
ROADWAY DESIGN ENGINEER	HYDRAULICS ENGINEER

NOTE:
ALL EXISTING PIPES AND BOXES ON THIS SHEET ARE IN GOOD CONDITION PER ICA FIELD SURVEY ON 4-23-2014

RIGHT-OF-WAY FOR THIS PROJECT HAS BEEN ACQUIRED UNDER PROJECT R-2413C

MATCH LINE STA. 104 + 40 -LREV END- SHEET 11

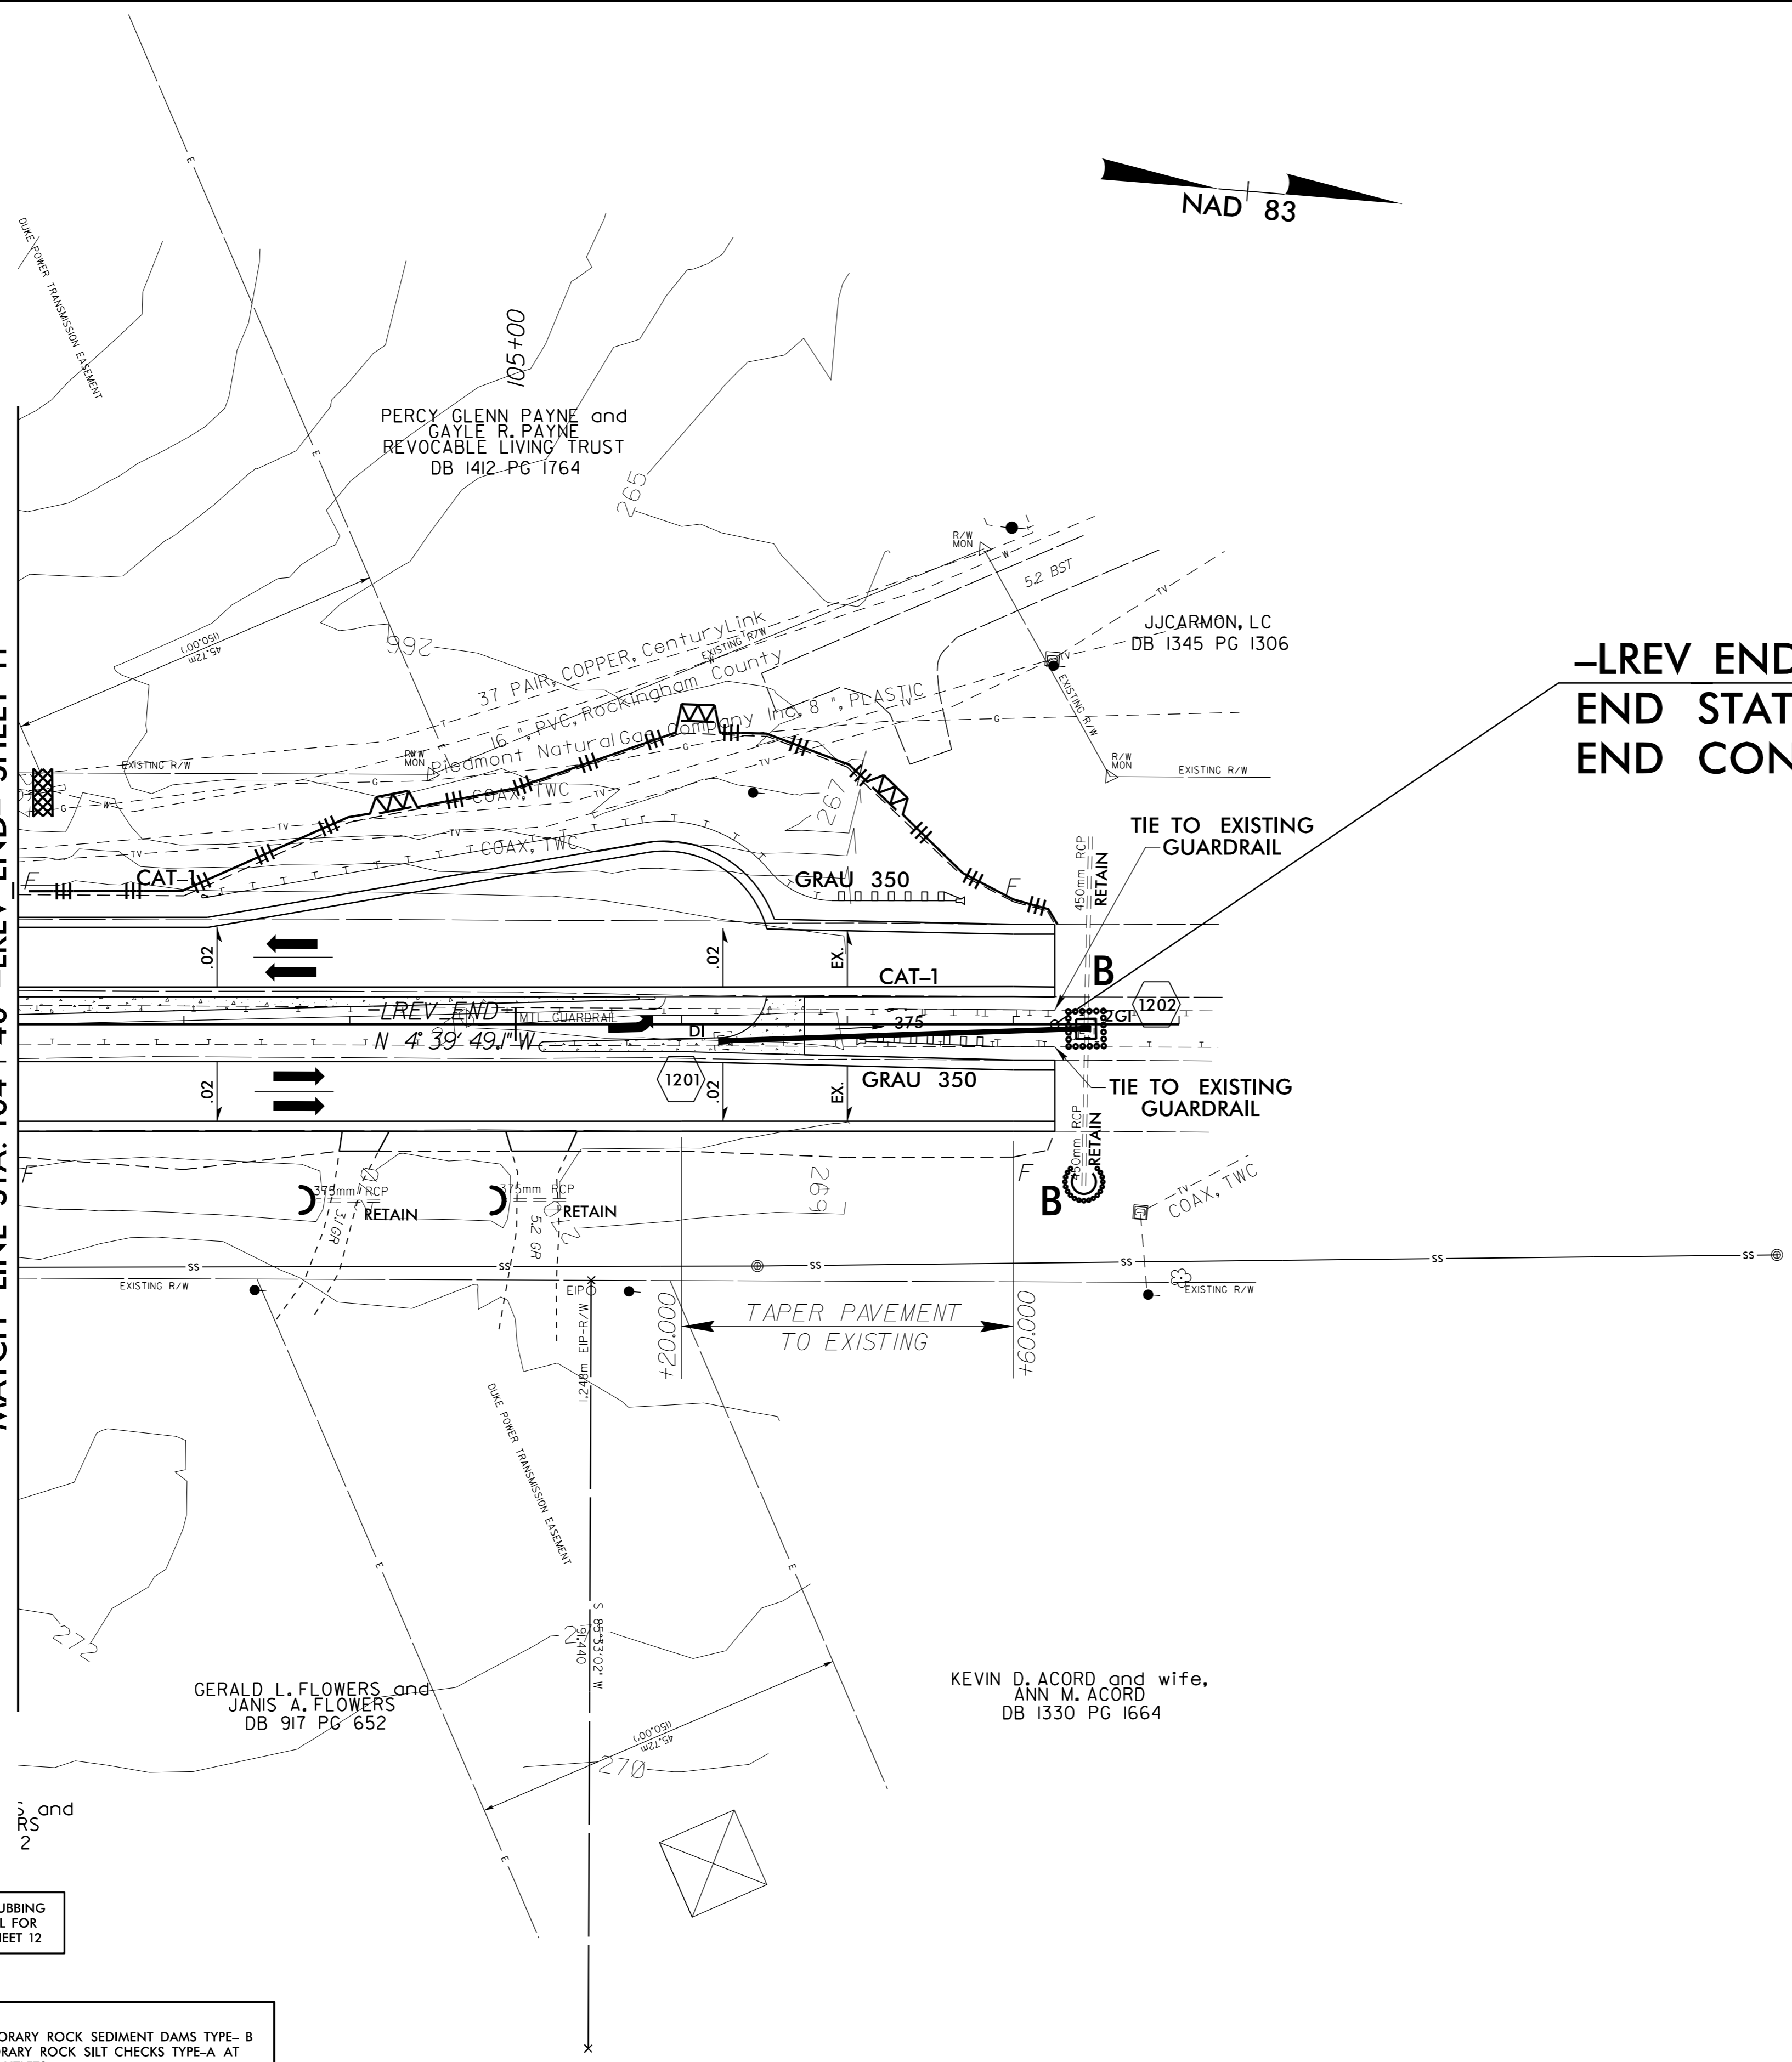

-LREV END- POT 105 + 65.000
END STATE PROJECT R-2413C
END CONSTRUCTION

CLEARING AND GRUBBING
EROSION CONTROL FOR
CONSTRUCTION SHEET 12

NOTE:
PLACE TEMPORARY ROCK SEDIMENT DAMS TYPE-B
AND TEMPORARY ROCK SILT CHECKS TYPE-A AT
DRAINAGE OUTLETS.

CONCRETE ISLAND

SEE SHEETS 20 & 21 FOR -LREV.END- PROFILES
SEE SHEET 2B-1 FOR CONC. ISLAND DETAILS

11/FEB/2015 14:46 \\p01\proj\2413CA\EC-12\102.dwg
 ICA/12/2015/102/102.dwg
 ICA/12/2015/102/102.dwg
 ICA/12/2015/102/102.dwg
 ICA/12/2015/102/102.dwg