


PROJECT REFERENCE NO.	SHEET NO.
W-5514	EC-05/CONST.05
RW SHEET NO.	
ROADWAY DESIGN ENGINEER	HYDRAULICS ENGINEER

EROSION CONTROL FOR CONSTRUCTION SHEET 05

MATCHLINE SHEET 4  
-L- STA 113+00.00

MATCHLINE SHEET 6  
-L- STA 127+00.00

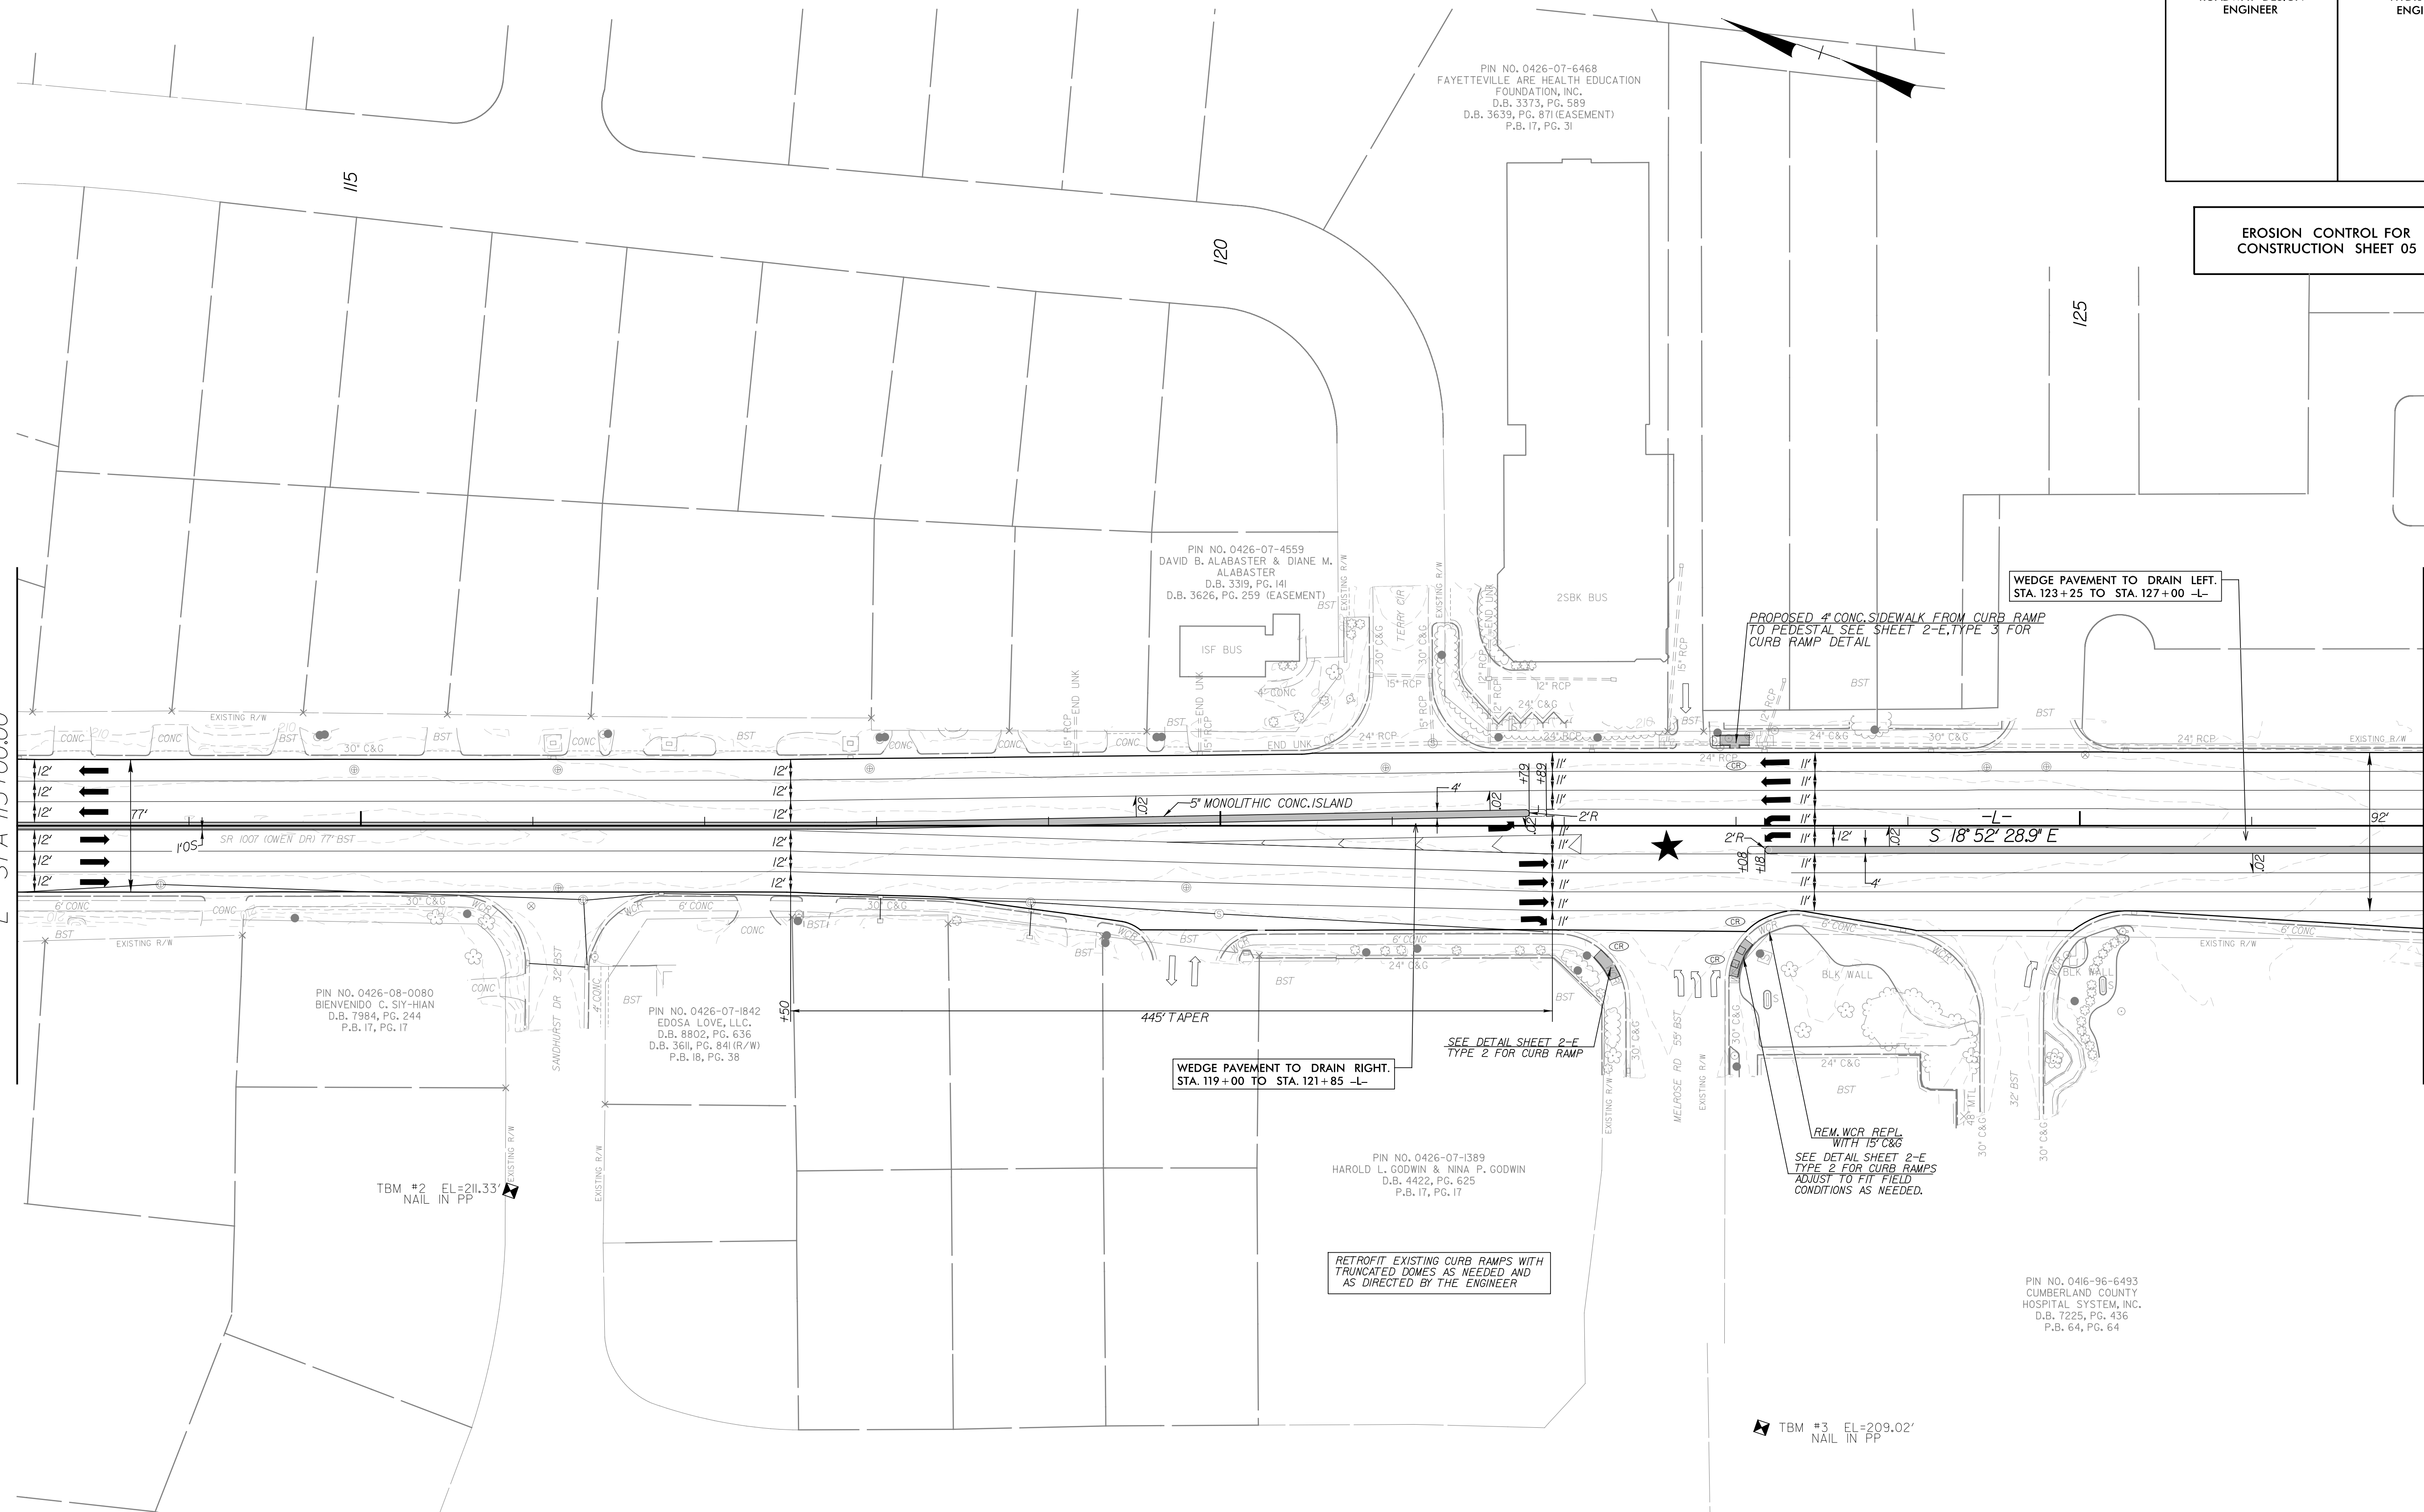

NOTES: ANY DEVIATION FROM OPTIONS GIVEN WILL REQUIRE PRIOR APPROVAL BY ENGINEER.

ADDITIONAL EROSION CONTROL DEVICES MAY NEED TO BE INSTALLED AS DIRECTED BY THE ENGINEER.

PIN NO. 0426-07-6468  
FAYETTEVILLE ARE HEALTH EDUCATION  
FOUNDATION, INC.  
D.B. 3373, PG. 589  
D.B. 3639, PG. 871 (EASEMENT)  
P.B. 17, PG. 31

PIN NO. 0426-07-4559  
DAVID B. ALABASTER & DIANE M.  
ALABASTER  
D.B. 3319, PG. 141  
D.B. 3626, PG. 259 (EASEMENT)  
P.B. 17, PG. 31

PIN NO. 0426-08-0080  
BIENVENIDO C. SIY-HIAN  
D.B. 7984, PG. 244  
P.B. 17, PG. 17

PIN NO. 0426-07-1842  
EDDSA LOVE, LLC.  
D.B. 8802, PG. 636  
D.B. 3611, PG. 841 (R/W)  
P.B. 18, PG. 38

PIN NO. 0426-07-1389  
HAROLD L. GODWIN & MINA P. GODWIN  
D.B. 4422, PG. 625  
P.B. 17, PG. 17

PIN NO. 0416-96-6493  
CUMBERLAND COUNTY  
HOSPITAL SYSTEM, INC.  
D.B. 7225, PG. 436  
P.B. 64, PG. 64

TBM #3 EL=209.02'  
NAIL IN PP

TBM #2 EL=211.33'  
NAIL IN PP

WEDGE PAVEMENT TO DRAIN RIGHT.  
STA. 119+00 TO STA. 121+85 -L-

WEDGE PAVEMENT TO DRAIN LEFT.  
STA. 123+25 TO STA. 127+00 -L-

PROPOSED 4\"/>

SEE DETAIL SHEET 2-F  
TYPE 2 FOR CURB RAMP

REM. WCR REPL.  
WITH 15\"/>

RETROFIT EXISTING CURB RAMPS WITH  
TRUNCATED DOMES AS NEEDED AND  
AS DIRECTED BY THE ENGINEER