


PROJECT REFERENCE NO.	SHEET NO.
W-55/4	EC-07/CONST.07
RW SHEET NO.	
ROADWAY DESIGN ENGINEER	HYDRAULICS ENGINEER

EROSION CONTROL FOR CONSTRUCTION SHEET 07

-L-
 PI Sta. 139+18.50
 $\Delta = 22^{\circ} 31' 06.4''$ (LT)
 $D = 2^{\circ} 00' 37.4''$
 $L = 1,120.11'$
 $T = 567.38'$
 $R = 2,850.00'$
 $DS > 50$ mph

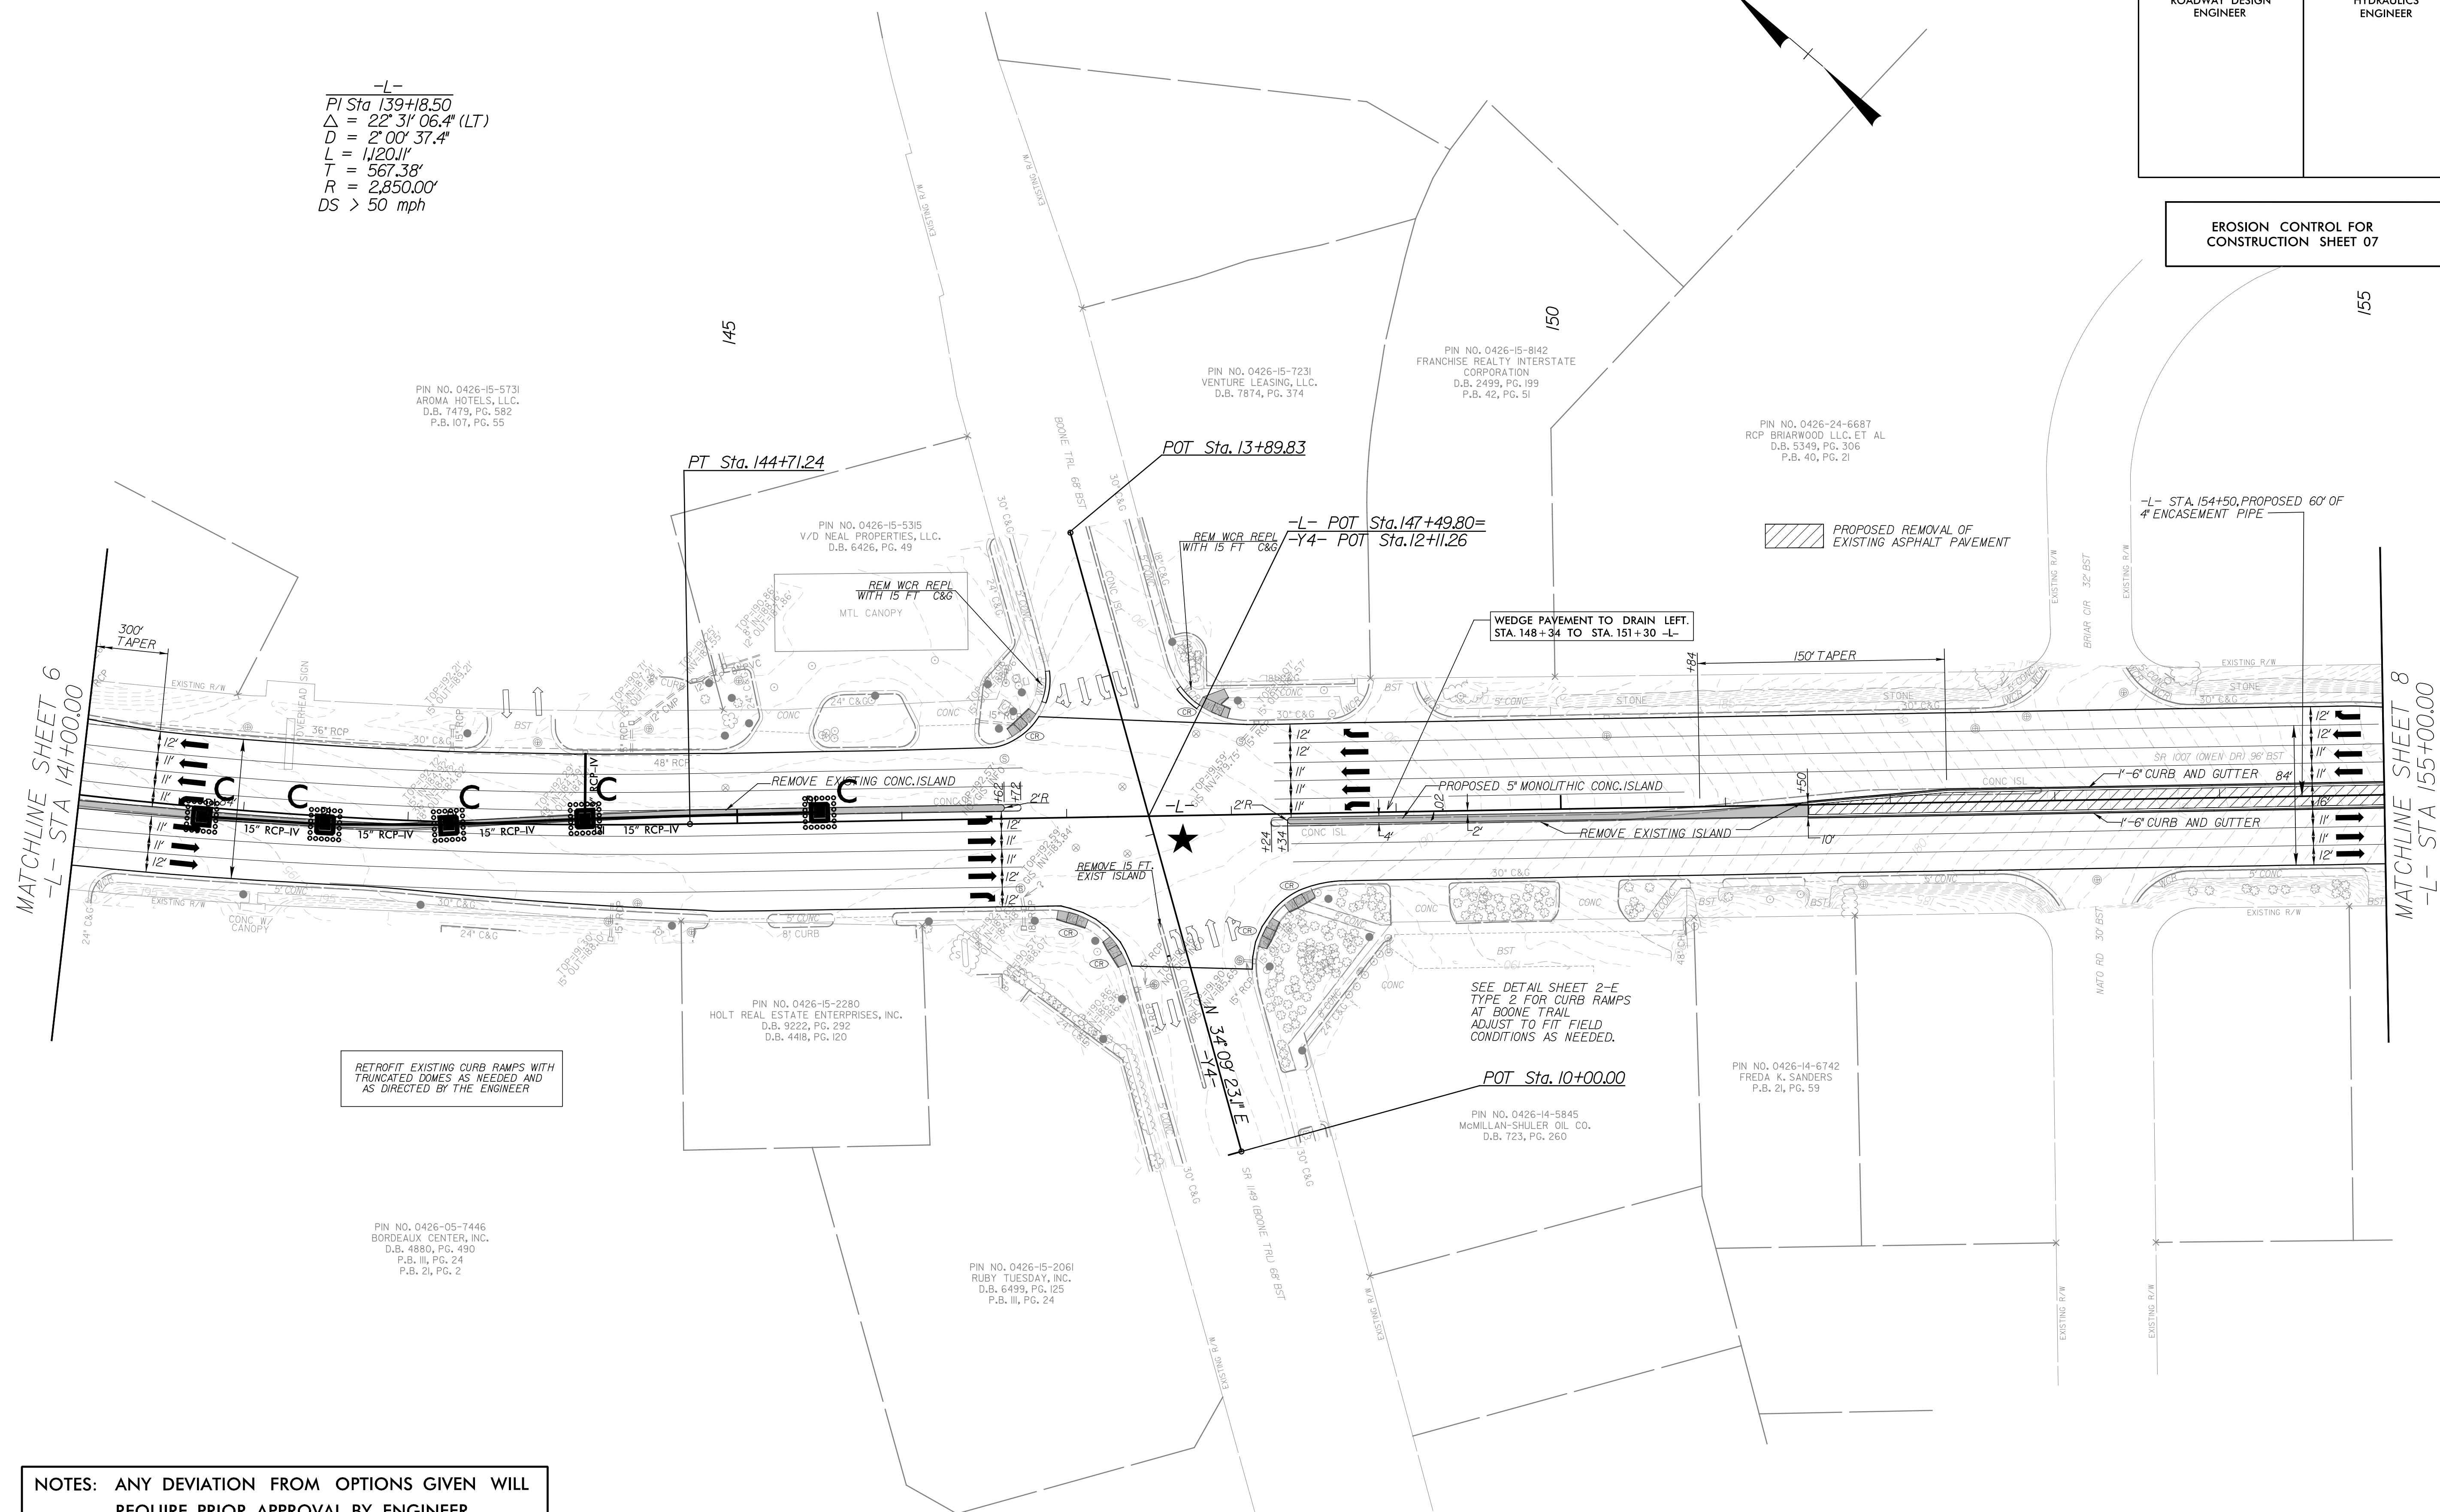

NOTES: ANY DEVIATION FROM OPTIONS GIVEN WILL REQUIRE PRIOR APPROVAL BY ENGINEER.

ADDITIONAL EROSION CONTROL DEVICES MAY NEED TO BE INSTALLED AS DIRECTED BY THE ENGINEER.