
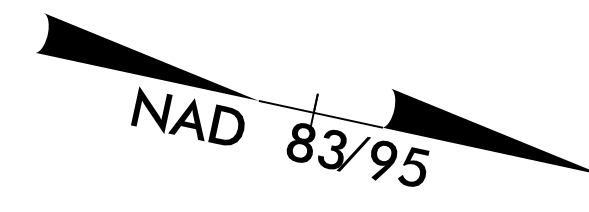



PROJECT REFERENCE NO.	SHEET NO.
U-3338B	EC-10/CONST.10
RW SHEET NO.	
ROADWAY DESIGN ENGINEER	HYDRAULICS ENGINEER

MATCHLINE -Y5- STA.14+00 SEE SHEET 24

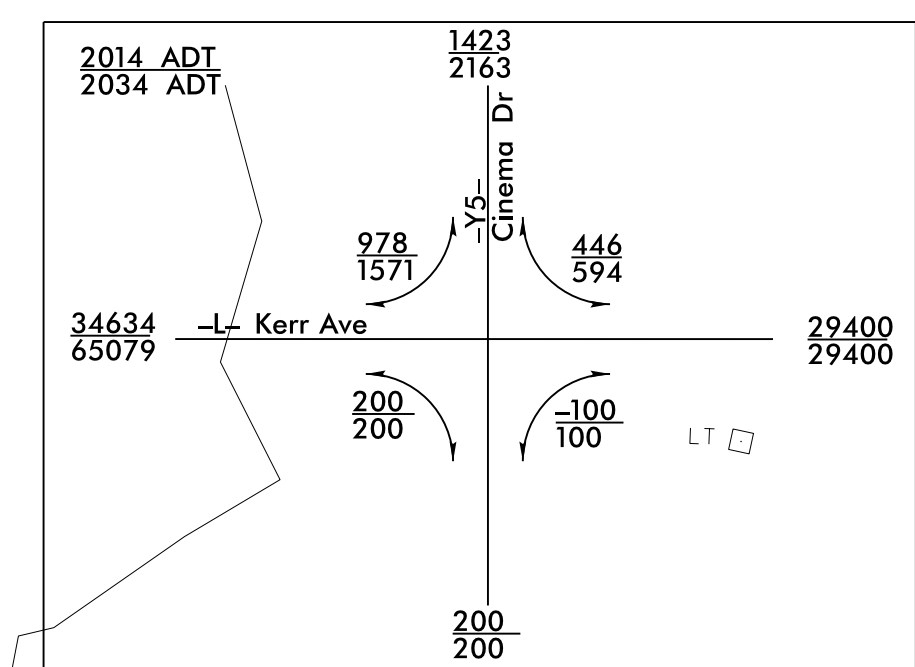


MATCHLINE -L- STA.42+50 SEE SHEET 9

MATCHLINE -L- STA.48+00 SEE SHEET 11

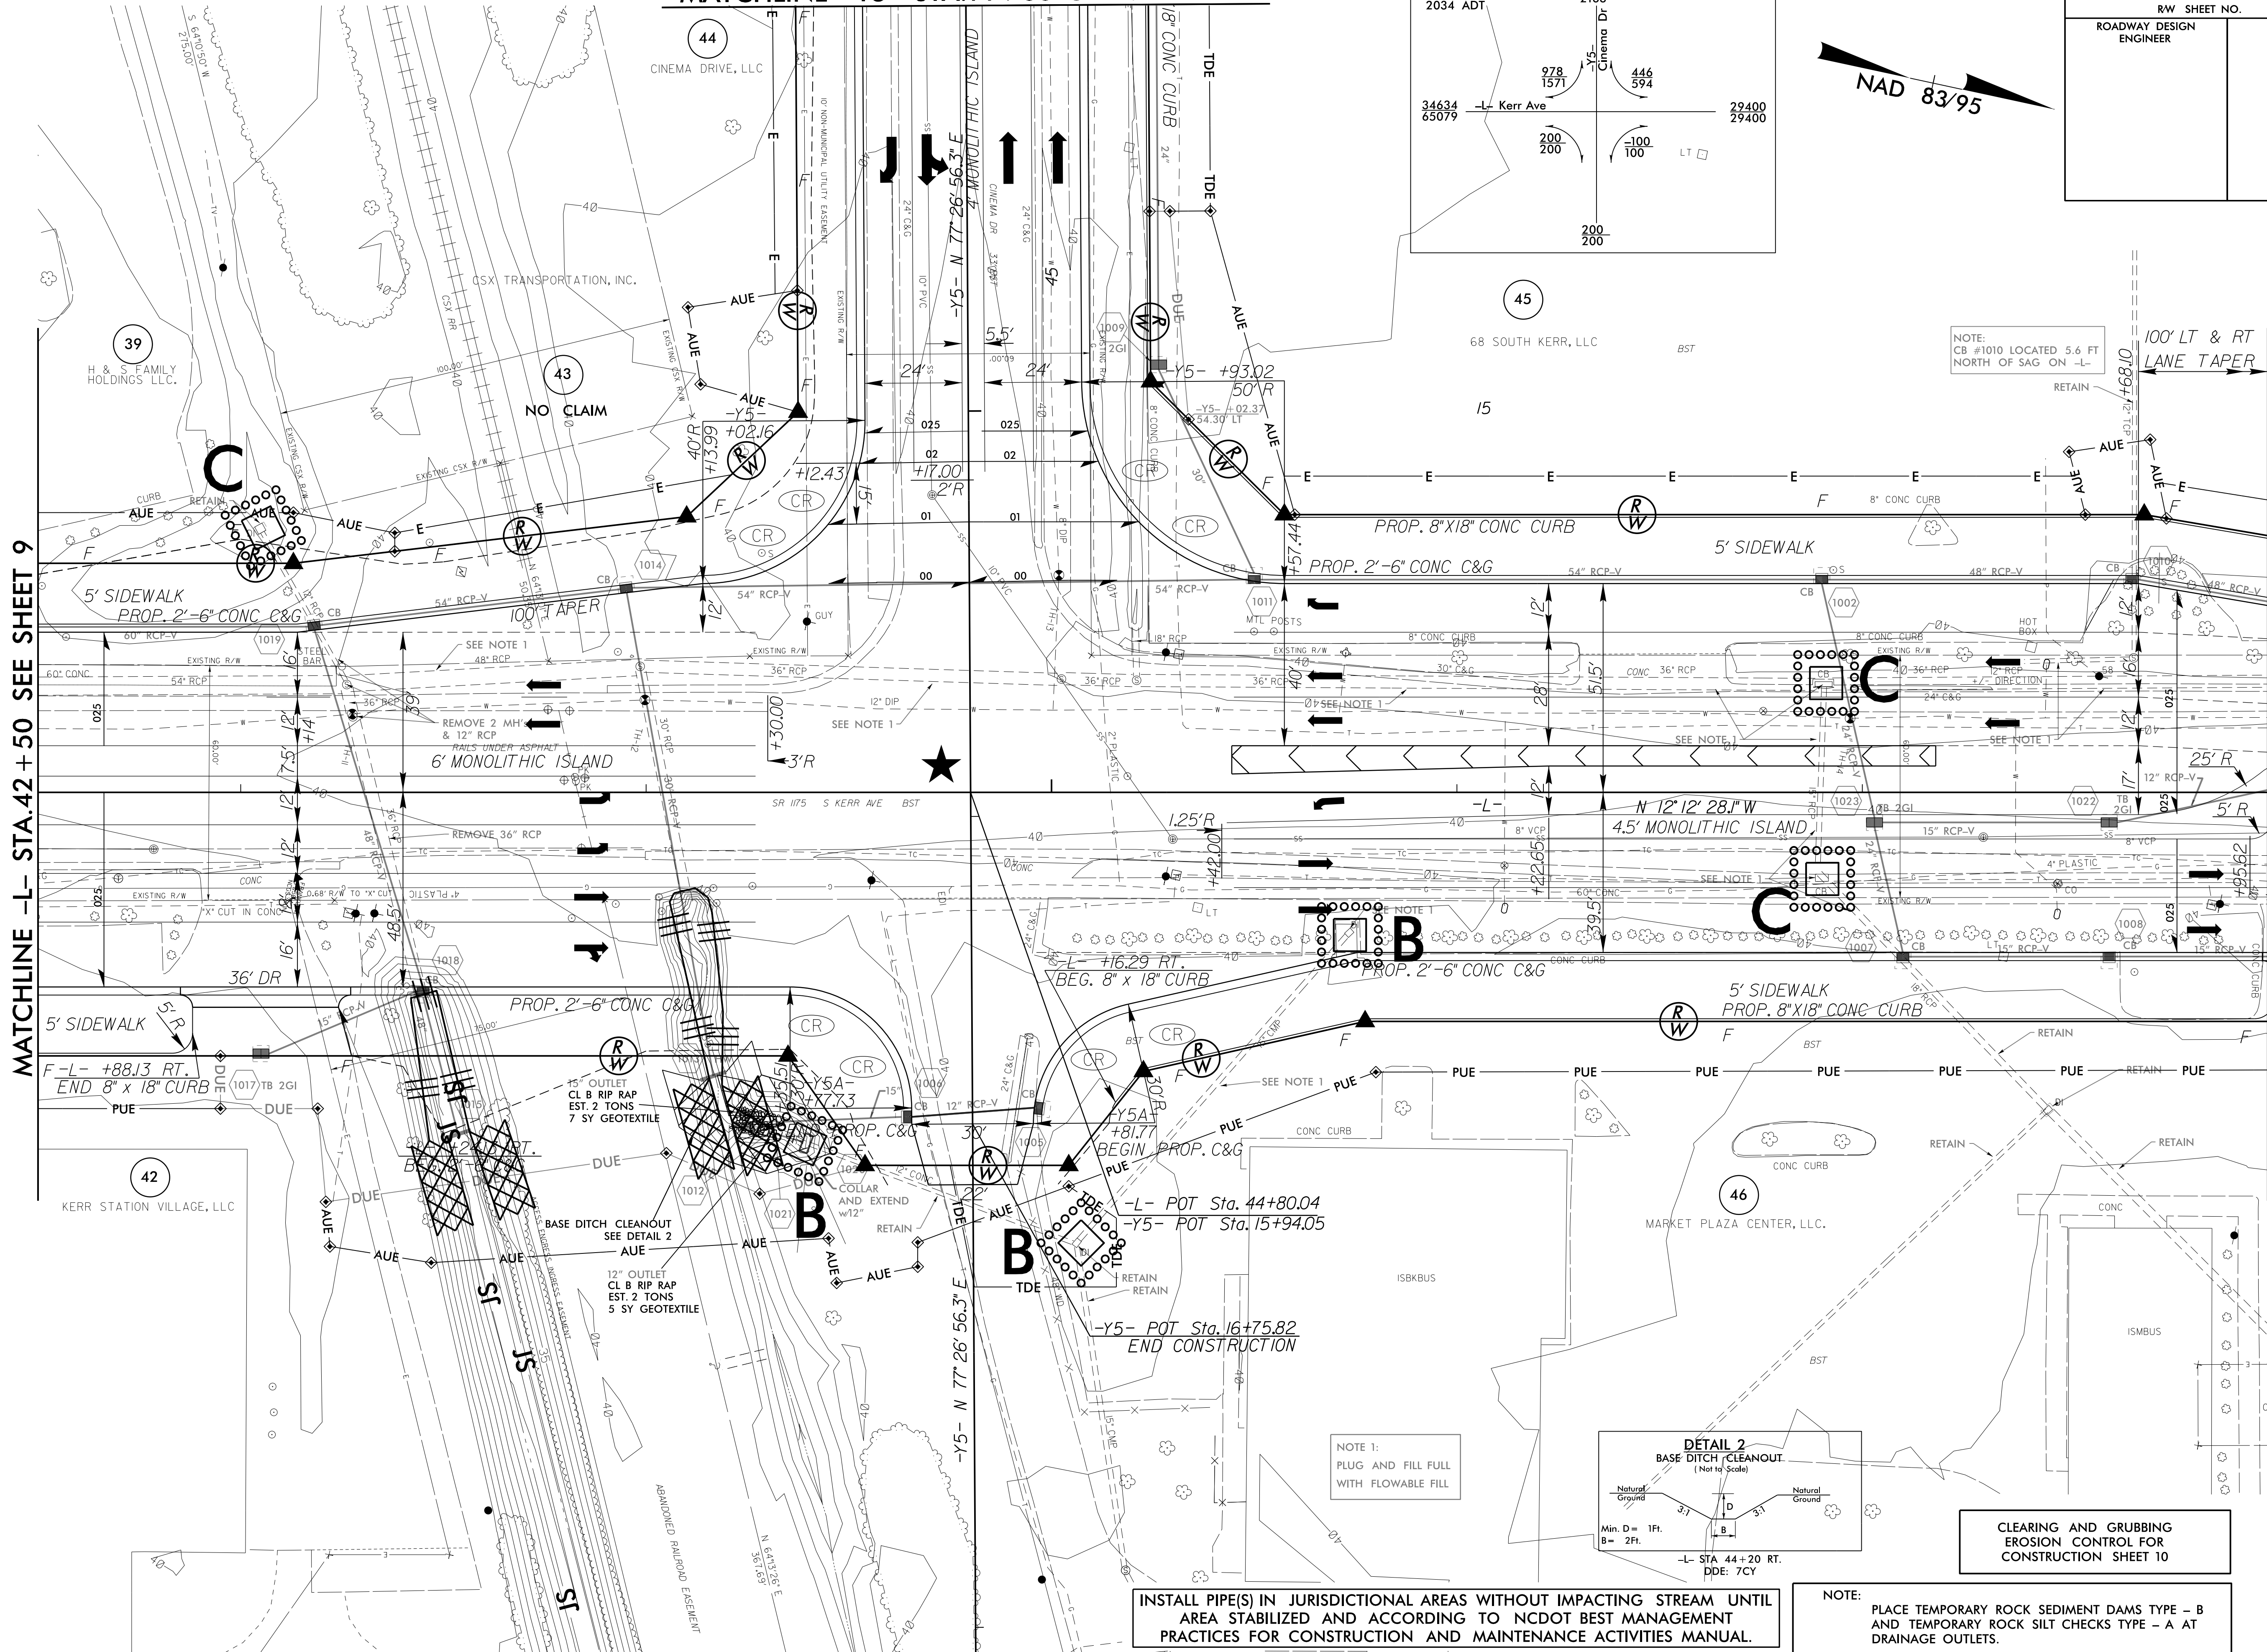

NOTE: CB #1010 LOCATED 5.6 FT NORTH OF SAG ON -L- 100' LT & RT LANE TAPER

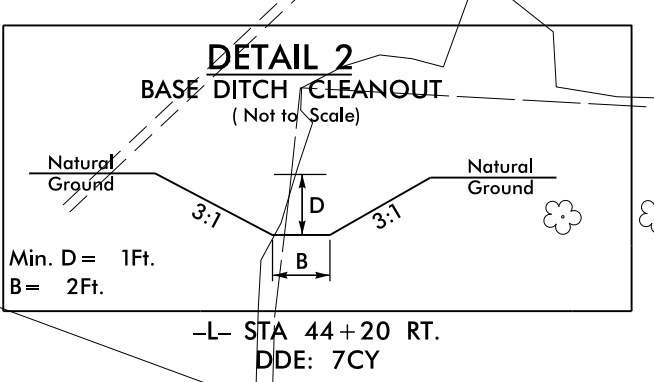

CLEARING AND GRUBBING EROSION CONTROL FOR CONSTRUCTION SHEET 10

NOTE 1: INSTALL PIPE(S) IN JURISDICTIONAL AREAS WITHOUT IMPACTING STREAM UNTIL AREA STABILIZED AND ACCORDING TO NCDOT BEST MANAGEMENT PRACTICES FOR CONSTRUCTION AND MAINTENANCE ACTIVITIES MANUAL.

NOTE: PLACE TEMPORARY ROCK SEDIMENT DAMS TYPE - B AND TEMPORARY ROCK SILT CHECKS TYPE - A AT DRAINAGE OUTLETS.

REVISIONS

8/17/99
 02 JAN-2015 14:38
 N:\Projects\U-3338b-EC.upsh.s10.dgn
 U-3338B-EC-10/CONST.10