


PROJECT REFERENCE NO.	SHEET NO.
U-3338B	EC-21/CONST.22
RW SHEET NO.	
ROADWAY DESIGN ENGINEER	HYDRAULICS ENGINEER

8/17/99

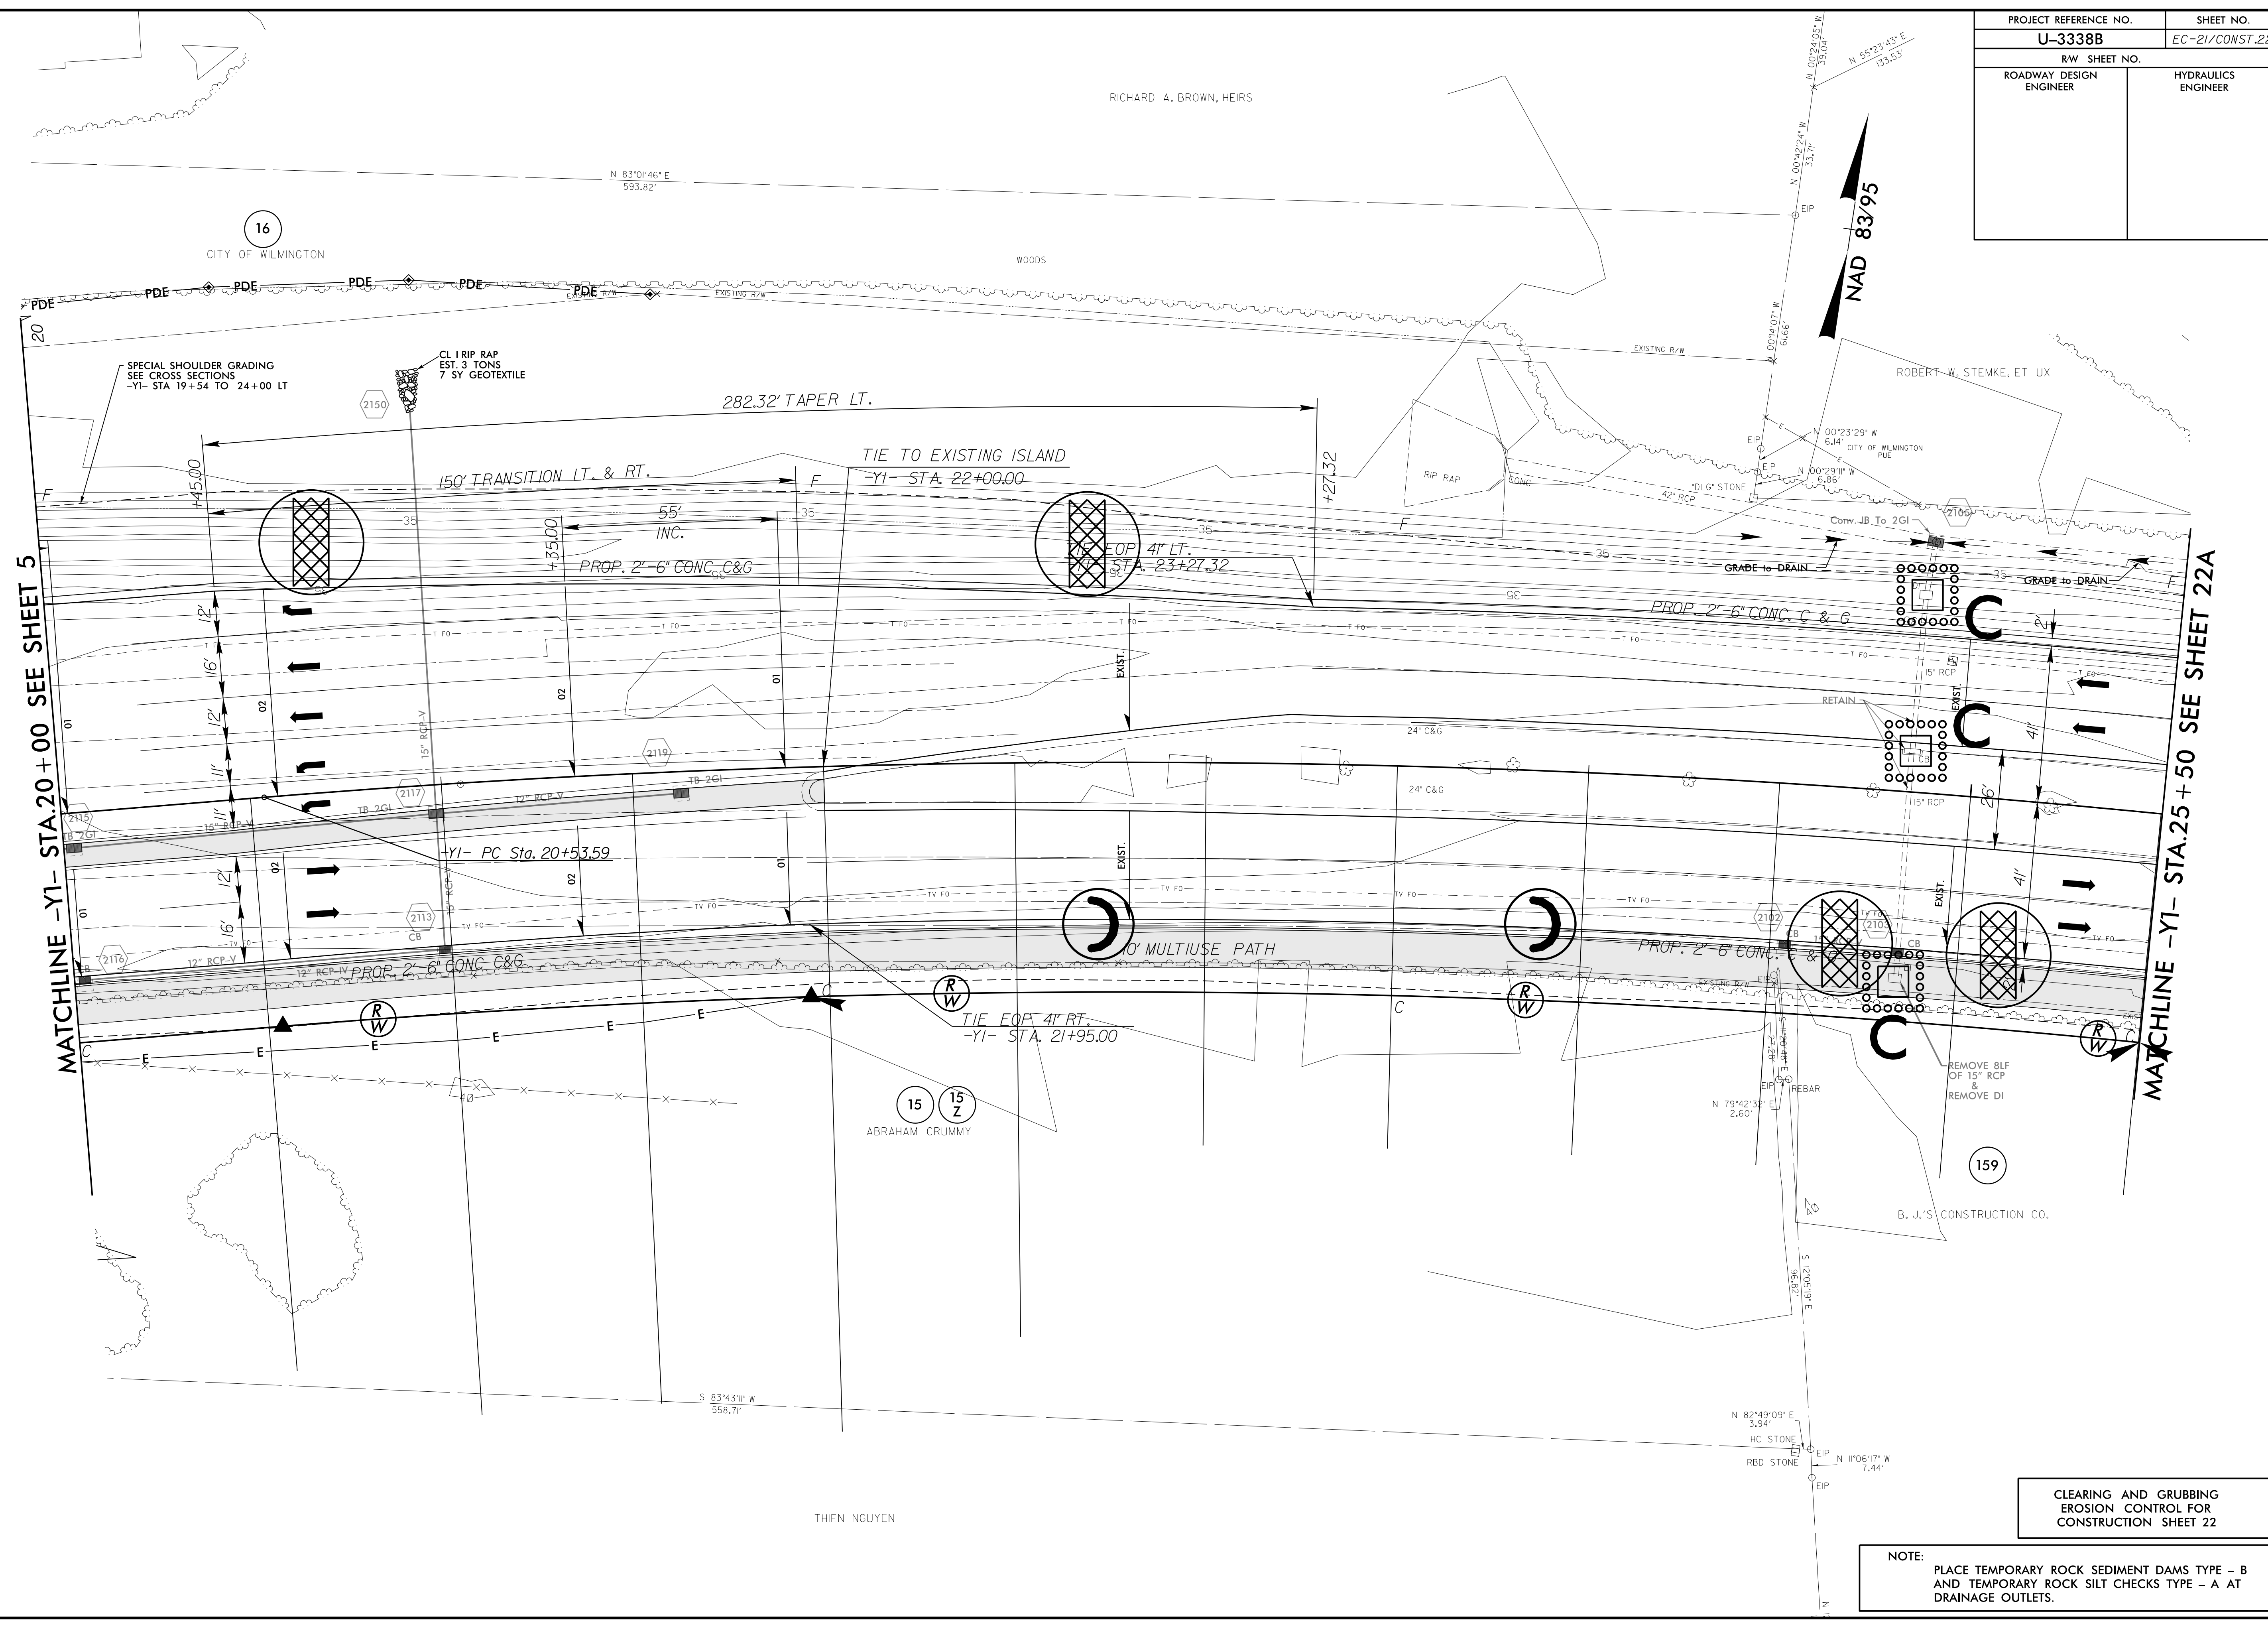

MATCHLINE -Y1- STA.20+00 SEE SHEET 5

MATCHLINE -Y1- STA.25+50 SEE SHEET 22A

23 JAN 2015 13:56
 N:\Data\Projects\U-3338B-EC.psh.s21.dgn
 AT:LEWIS\magnus\BRN\U-3338B-EC

NOTE:
 CLEARING AND GRUBBING
 EROSION CONTROL FOR
 CONSTRUCTION SHEET 22

NOTE:
 PLACE TEMPORARY ROCK SEDIMENT DAMS TYPE - B
 AND TEMPORARY ROCK SILT CHECKS TYPE - A AT
 DRAINAGE OUTLETS.