
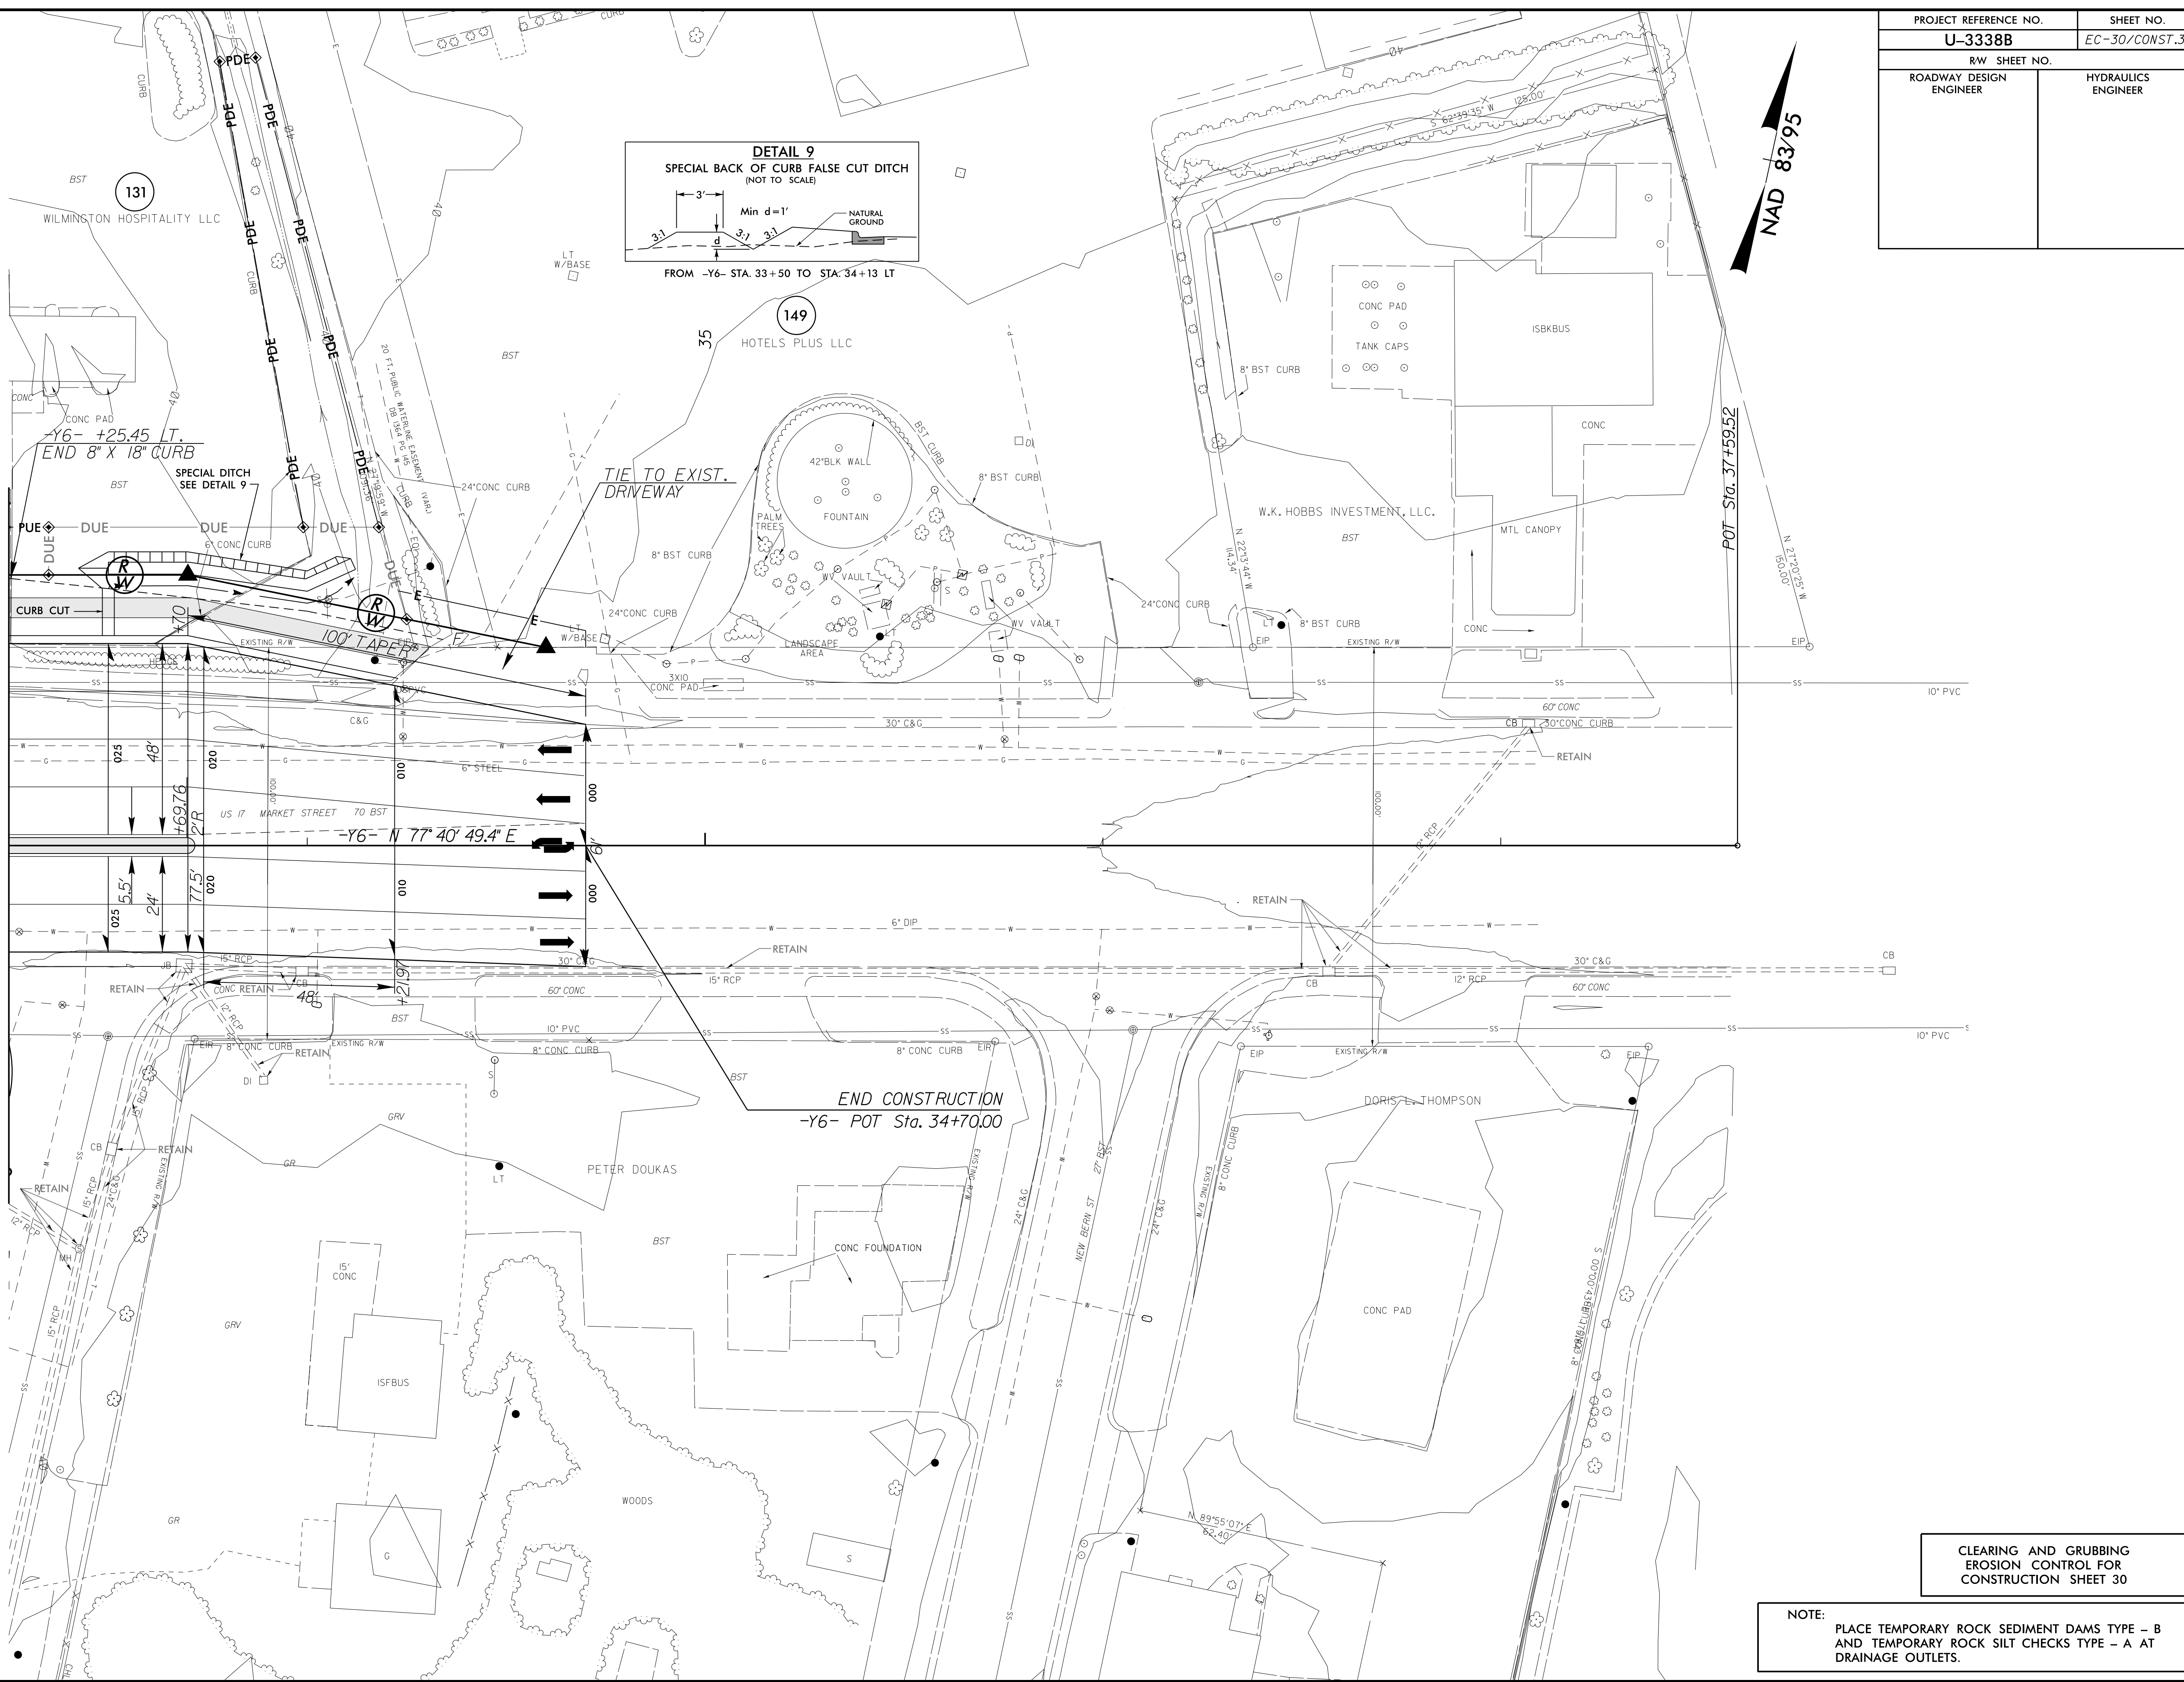


|                         |                     |
|-------------------------|---------------------|
| PROJECT REFERENCE NO.   | SHEET NO.           |
| U-3338B                 | EC-30/CONST.30      |
| RW SHEET NO.            |                     |
| ROADWAY DESIGN ENGINEER | HYDRAULICS ENGINEER |

NAD 83/95

MATCHLINE -Y6- STA.33+25 SEE SHEET 29

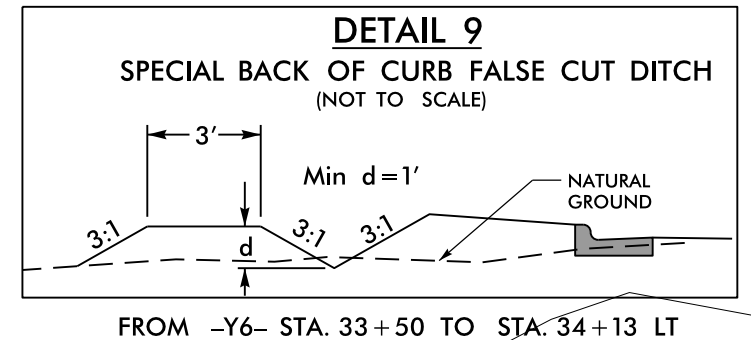

END CONSTRUCTION  
-Y6- POT Sta. 34+70.00

CLEARING AND GRUBBING  
EROSION CONTROL FOR  
CONSTRUCTION SHEET 30

NOTE:  
PLACE TEMPORARY ROCK SEDIMENT DAMS TYPE - B  
AND TEMPORARY ROCK SILT CHECKS TYPE - A AT  
DRAINAGE OUTLETS.

8/17/99

92 JAN-2015 16:07  
D:\projects\U-3338b-EC.upsh.s30.dgn  
R:\LEWIS\COMMON\PROJECTS\U-3338B\EC