


PROJECT REFERENCE NO.	SHEET NO.
U-3338B	EC-40/CONST.40
RW SHEET NO.	
ROADWAY DESIGN ENGINEER	HYDRAULICS ENGINEER





NOTE: PLACE TEMPORARY ROCK SEDIMENT DAMS TYPE - B AND TEMPORARY ROCK SILT CHECKS TYPE - A AT DRAINAGE OUTLETS.

CLEARING AND GRUBBING EROSION CONTROL FOR CONSTRUCTION SHEET 40

MATCHLINE -Y12- STA.12+50 SEE SHEET 17

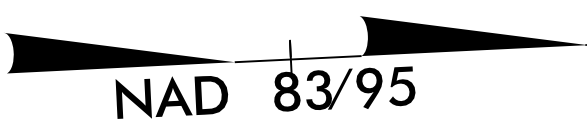

MATCHLINE -Y12- STA. 16+50 SEE THIS SHEET

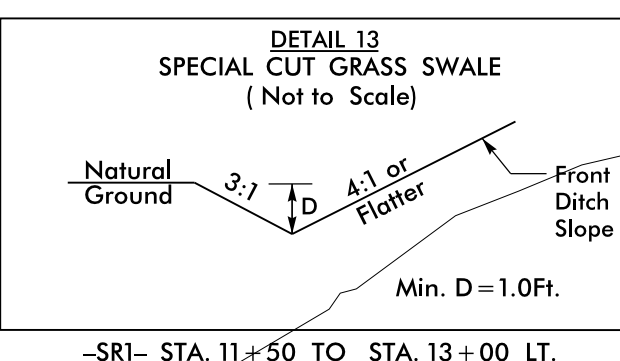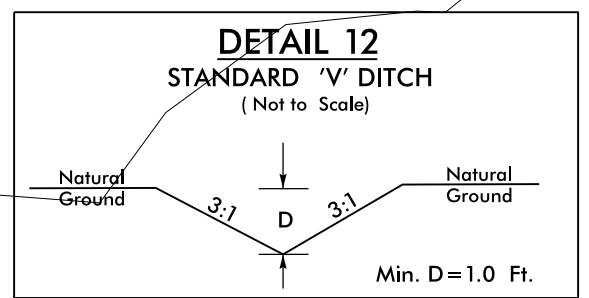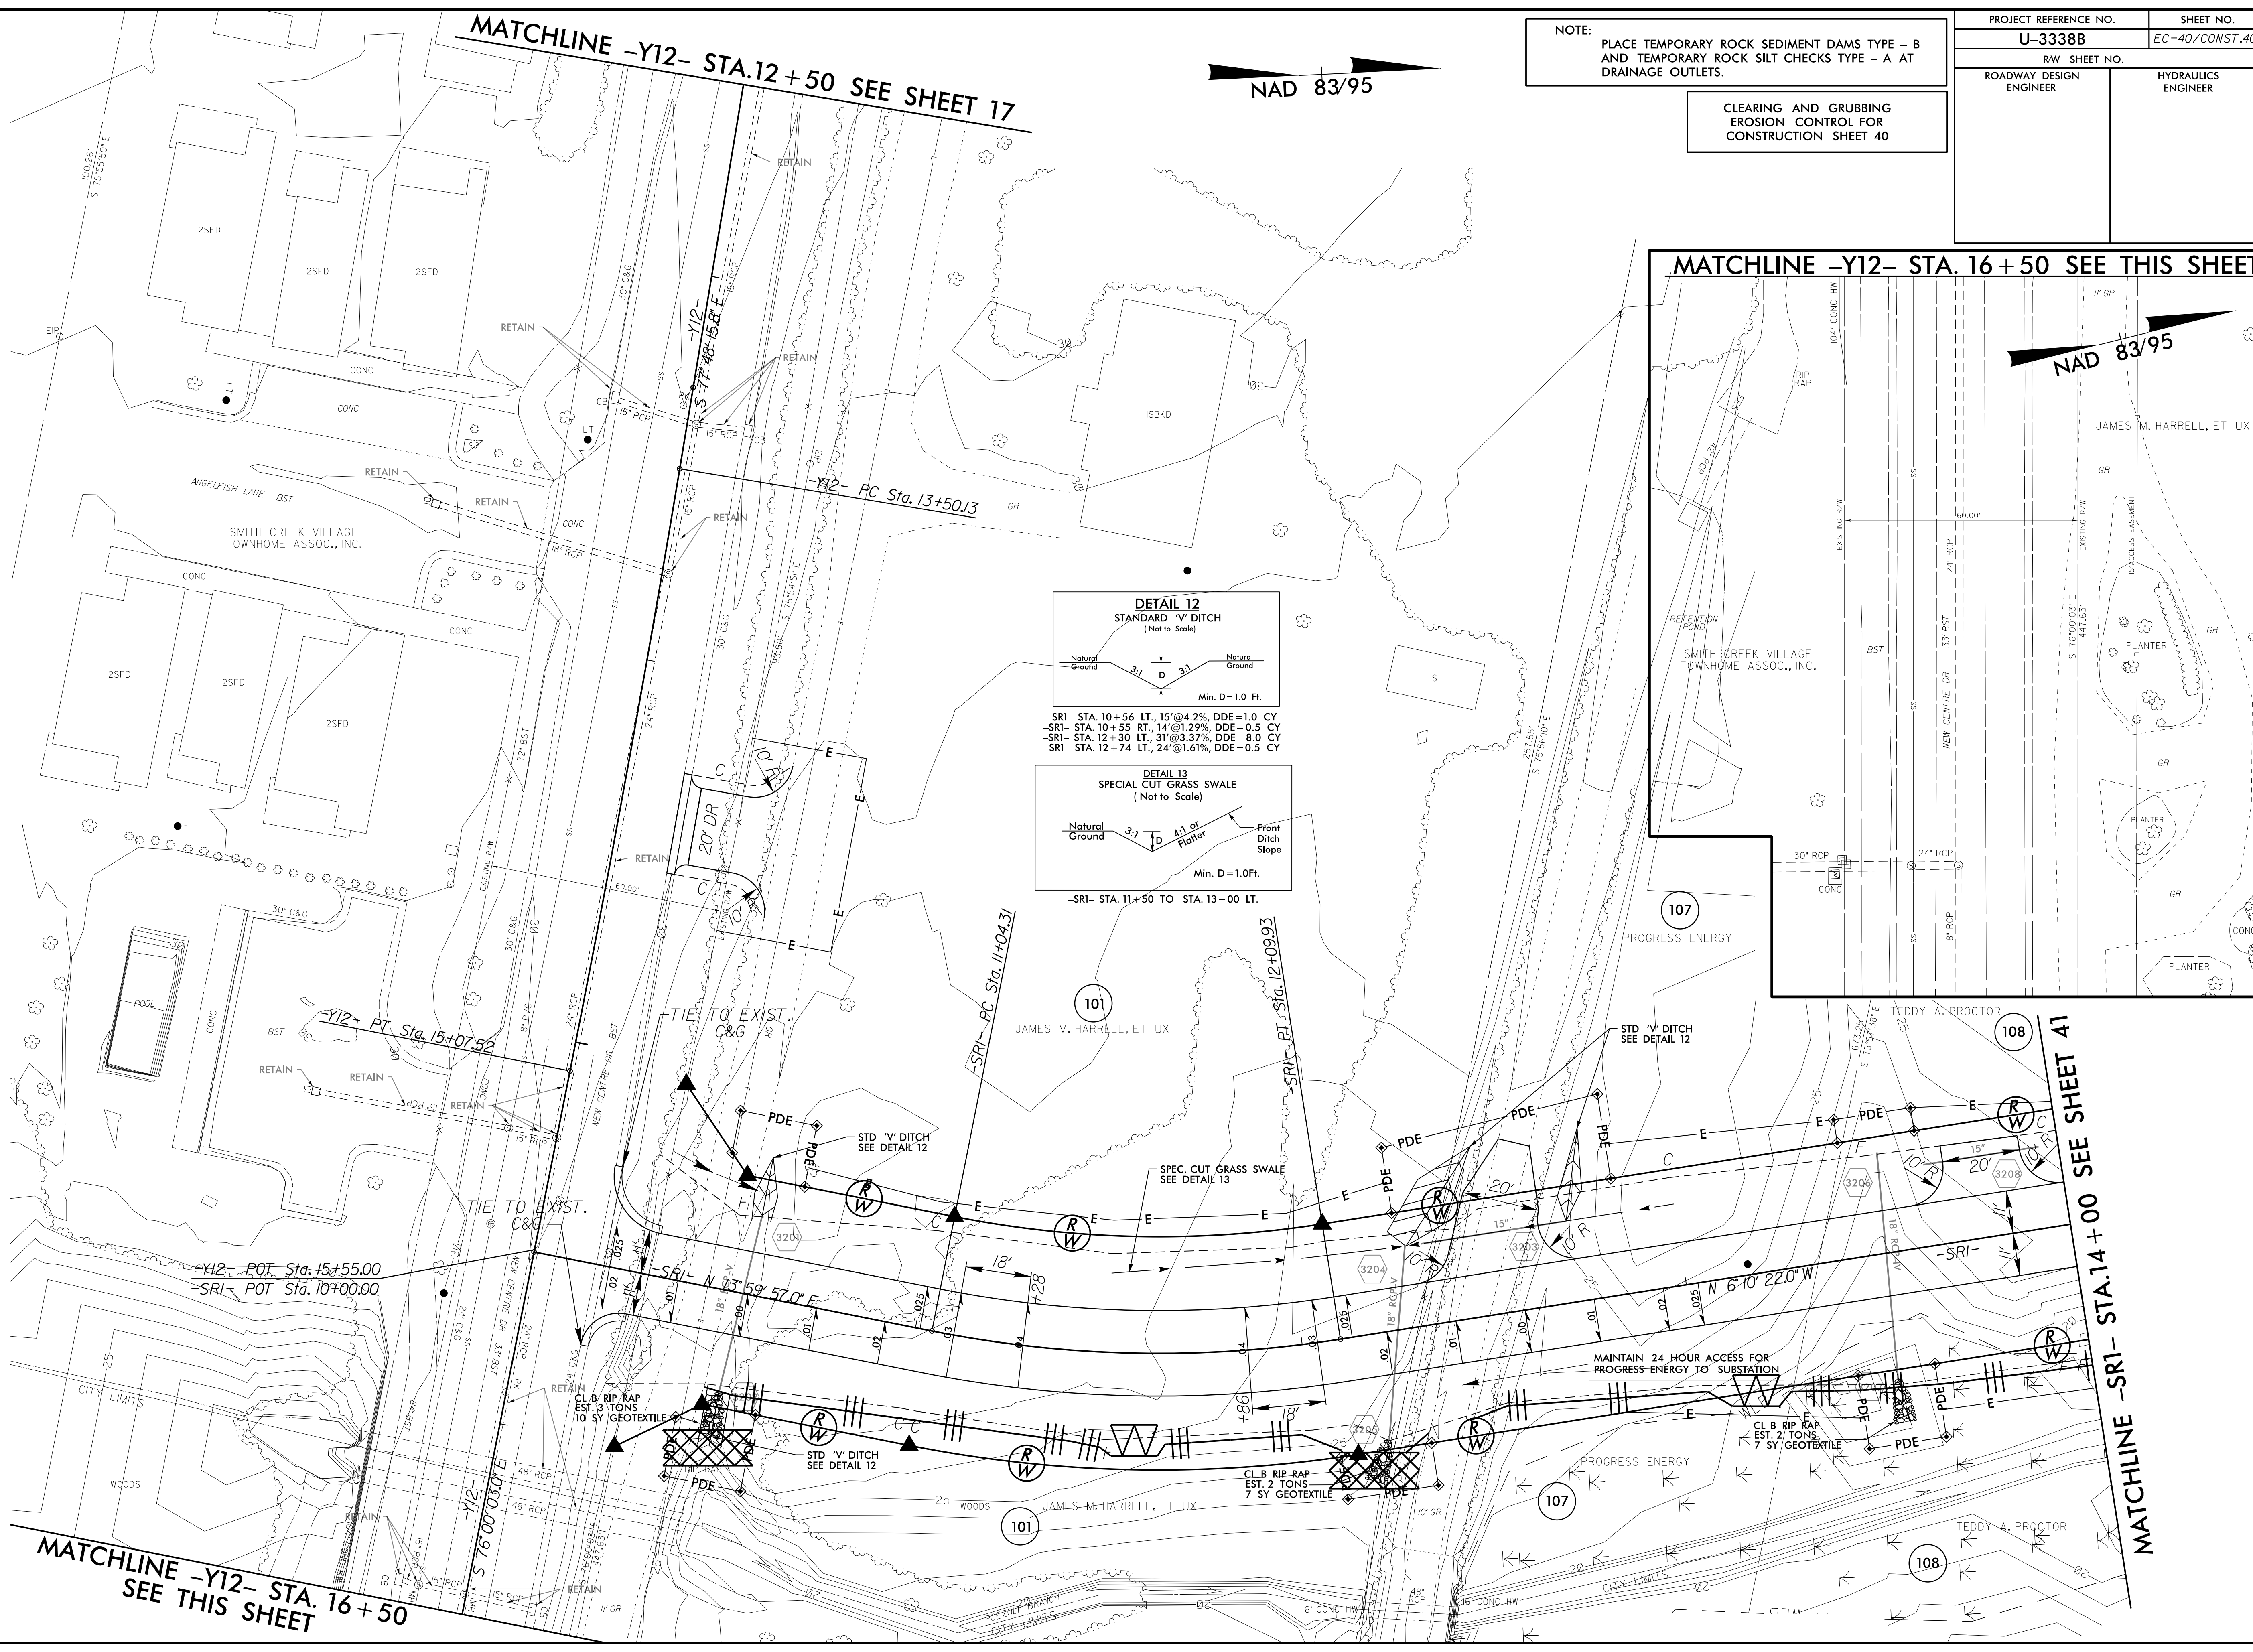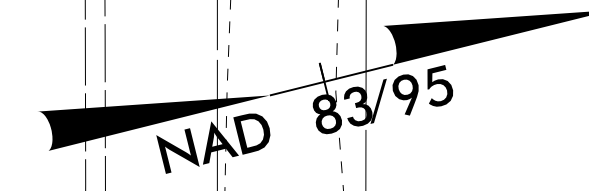

8/17/99

92 JAN-2015 16:31 \\D:\proj\3338b\EC.upsh.s40.dgn
R:\env\p\omni\p\3338b\EC.upsh.s40.dgn

MATCHLINE -Y12- STA. 16+50
SEE THIS SHEET

MATCHLINE -SRI- STA.14+00 SEE SHEET 41