


CLEARING AND GRUBBING
EROSION CONTROL FOR
CONSTRUCTION SHEET 06

PROJECT REFERENCE NO. R-2915B		SHEET NO. EC-06/CONST.06	
RW SHEET NO.			
ROADWAY DESIGN ENGINEER		HYDRAULICS ENGINEER	

01/31/14 - RW REVISIONS: UPDATED PROPERTY OWNER NAMES AND DEED REFERENCES ON PARCELS 16, 20 AND 21; SUBDIVIDED PARCEL 16 CREATING PARCELS 16, 16B AND 16C. - PJS
 09/08/14 - RW REVISIONS: UPDATING THE PROPERTY LINES ON PARCEL 16C; CREATED PARCELS 15A; UPDATED PROPERTY OWNER NAME AND DEED REFERENCE ON PARCEL 21. - DJC
 04/10/15 - RW REVISIONS: REVISED THE PROPOSED RW AND TCE ON PARCEL 23. - CJT
 05/20/15 - RW REVISIONS: UPDATED PROPERTY OWNER NAMES AND DEED REFERENCE ON PARCEL 16B. - DJC

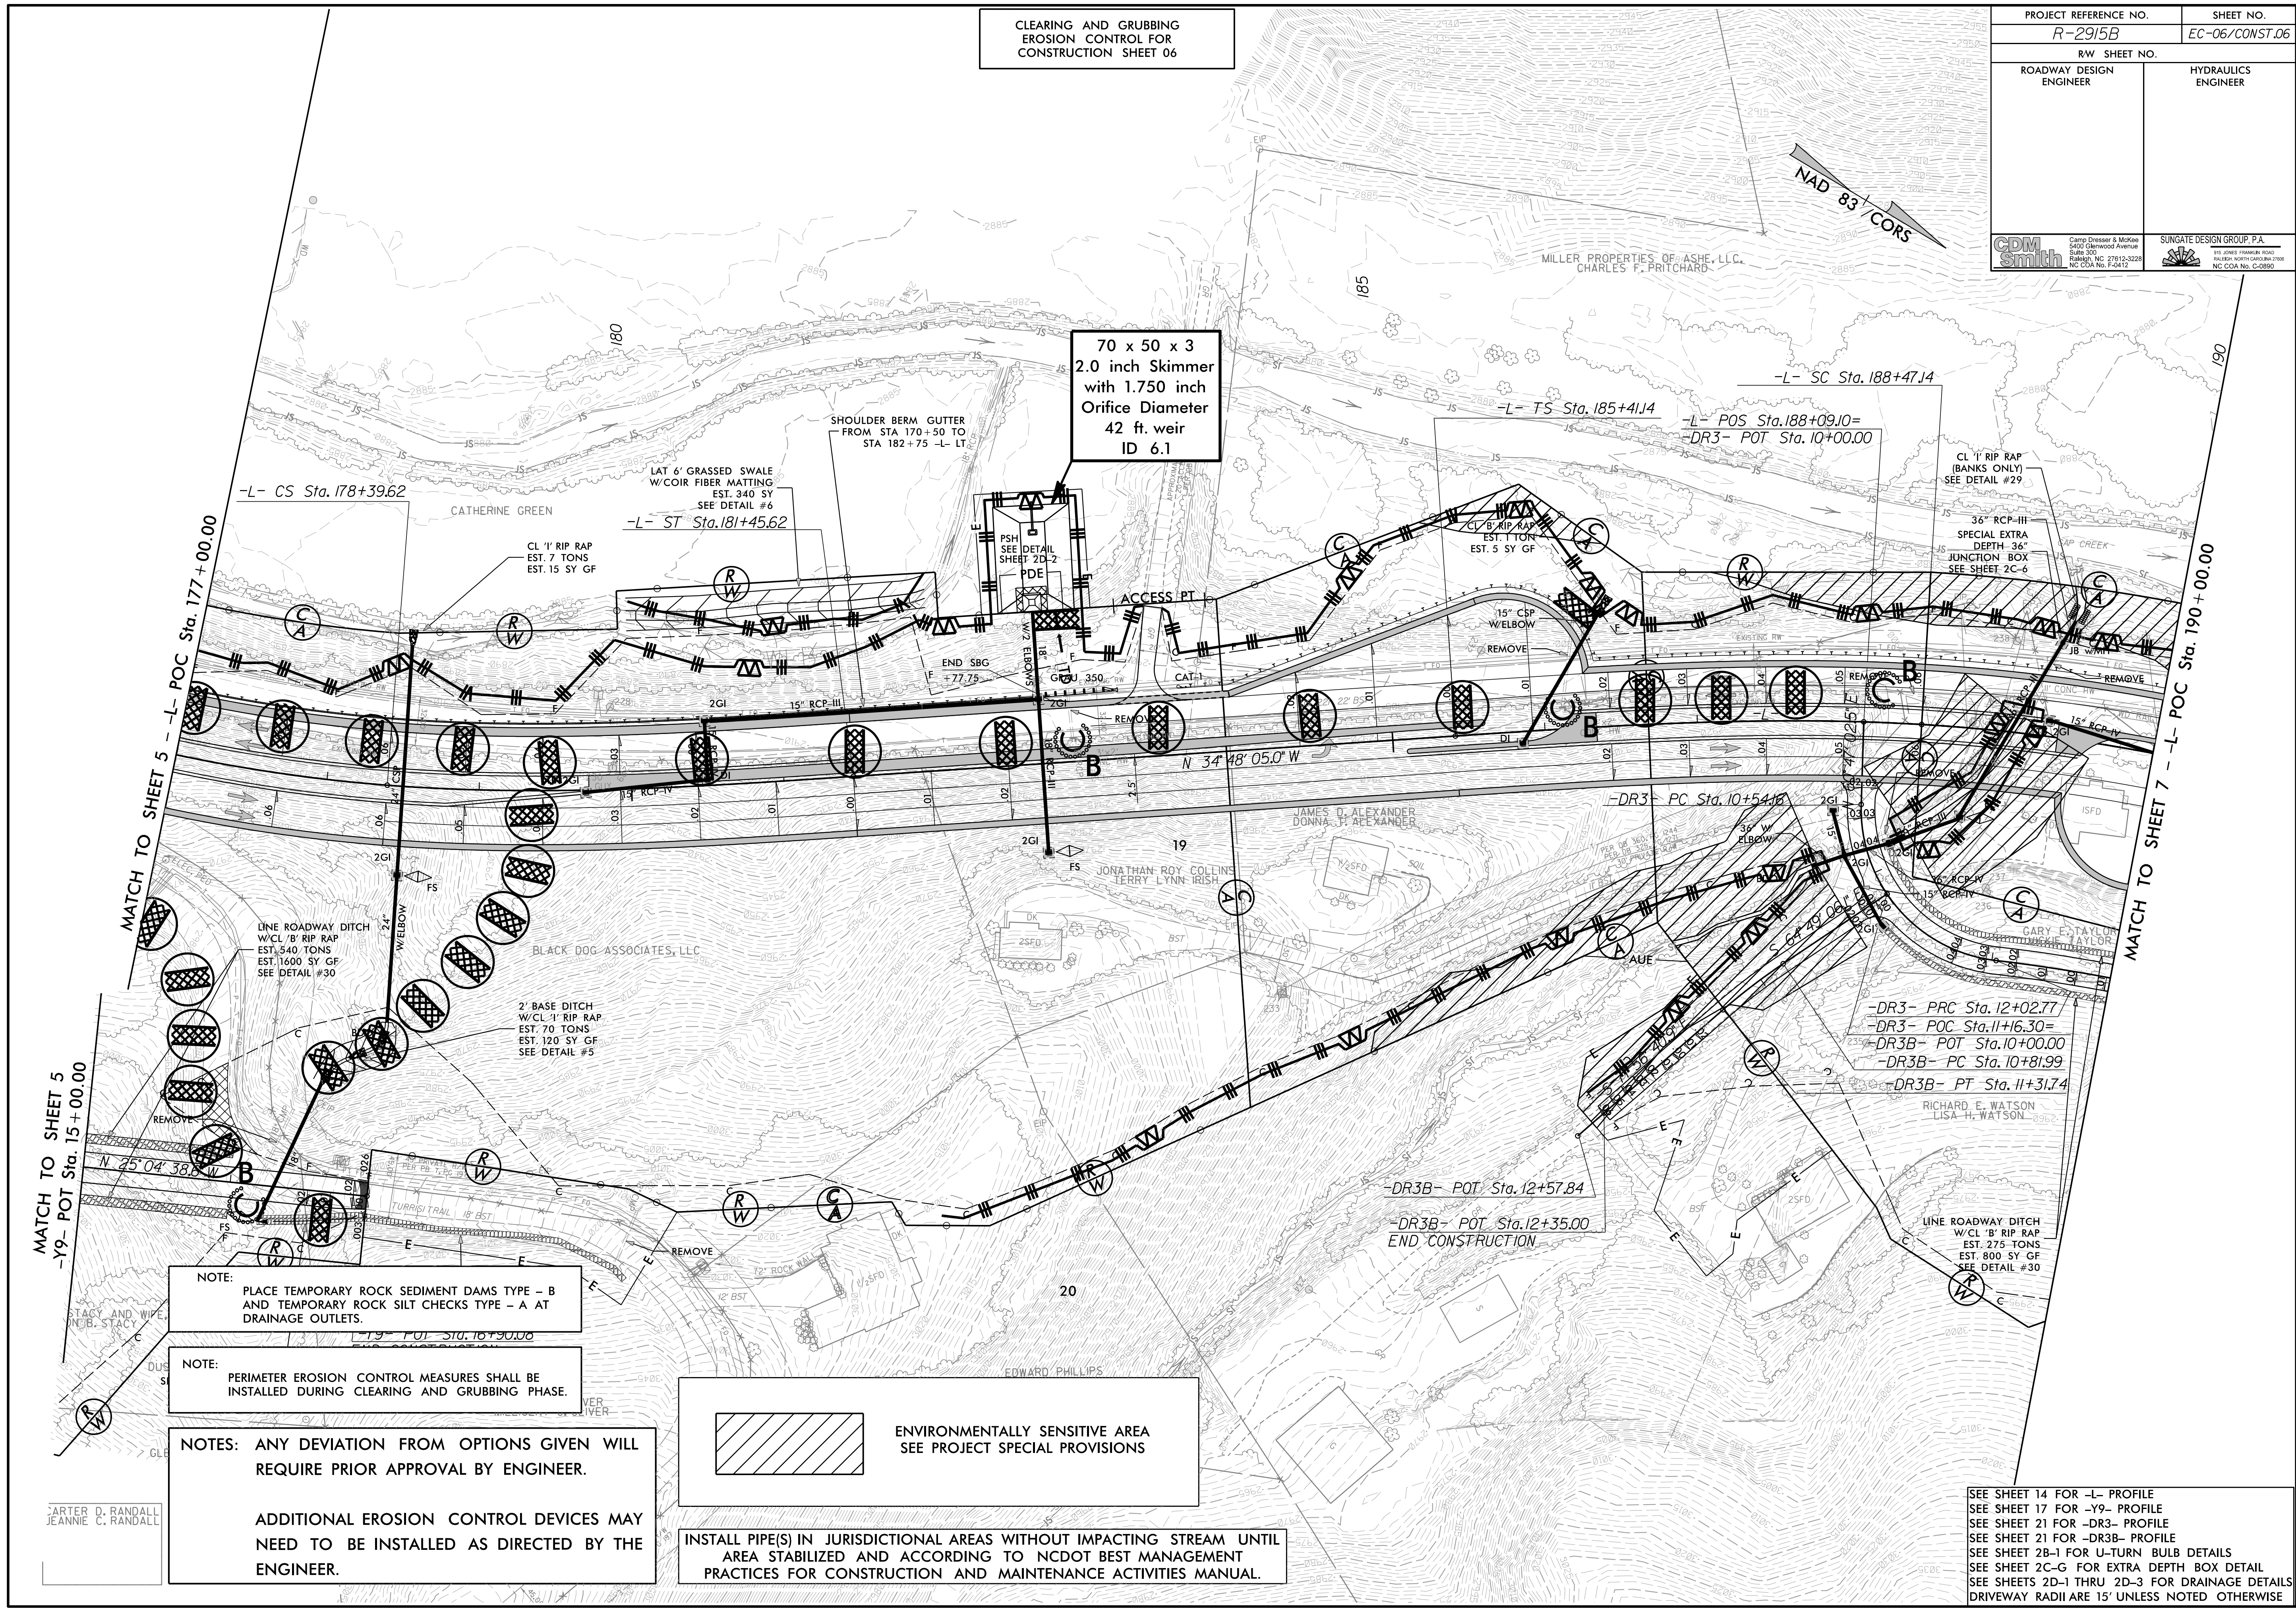

NOTE:
PLACE TEMPORARY ROCK SEDIMENT DAMS TYPE - B
AND TEMPORARY ROCK SILT CHECKS TYPE - A AT
DRAINAGE OUTLETS.

NOTE:
PERIMETER EROSION CONTROL MEASURES SHALL BE
INSTALLED DURING CLEARING AND GRUBBING PHASE.

NOTES: ANY DEVIATION FROM OPTIONS GIVEN WILL
REQUIRE PRIOR APPROVAL BY ENGINEER.

ADDITIONAL EROSION CONTROL DEVICES MAY
NEED TO BE INSTALLED AS DIRECTED BY THE
ENGINEER.

ENVIRONMENTALLY SENSITIVE AREA
SEE PROJECT SPECIAL PROVISIONS

INSTALL PIPE(S) IN JURISDICTIONAL AREAS WITHOUT IMPACTING STREAM UNTIL
AREA STABILIZED AND ACCORDING TO NCDOT BEST MANAGEMENT
PRACTICES FOR CONSTRUCTION AND MAINTENANCE ACTIVITIES MANUAL.

SEE SHEET 14 FOR -L- PROFILE
 SEE SHEET 17 FOR -Y9- PROFILE
 SEE SHEET 21 FOR -DR3- PROFILE
 SEE SHEET 21 FOR -DR3B- PROFILE
 SEE SHEET 2B-1 FOR U-TURN BULB DETAILS
 SEE SHEET 2C-G FOR EXTRA DEPTH BOX DETAIL
 SEE SHEETS 2D-1 THRU 2D-3 FOR DRAINAGE DETAILS
 DRIVEWAY RADII ARE 15' UNLESS NOTED OTHERWISE