




5121 Kingdom Way,
Suite 100
Raleigh, NC 27607
NC License No: F-0258

PROJECT REFERENCE NO. W-5516 SHEET NO. EC-13/CONST.13

RW SHEET NO. ROADSIDE ENVIRONMENTAL PROJECT ENGINEER

LEVEL III CERTIFIED BY:
STACEY H. BAILEY, PE
CERTIFICATION NUMBER: 3074
ISSUED: SEPTEMBER 15, 2014

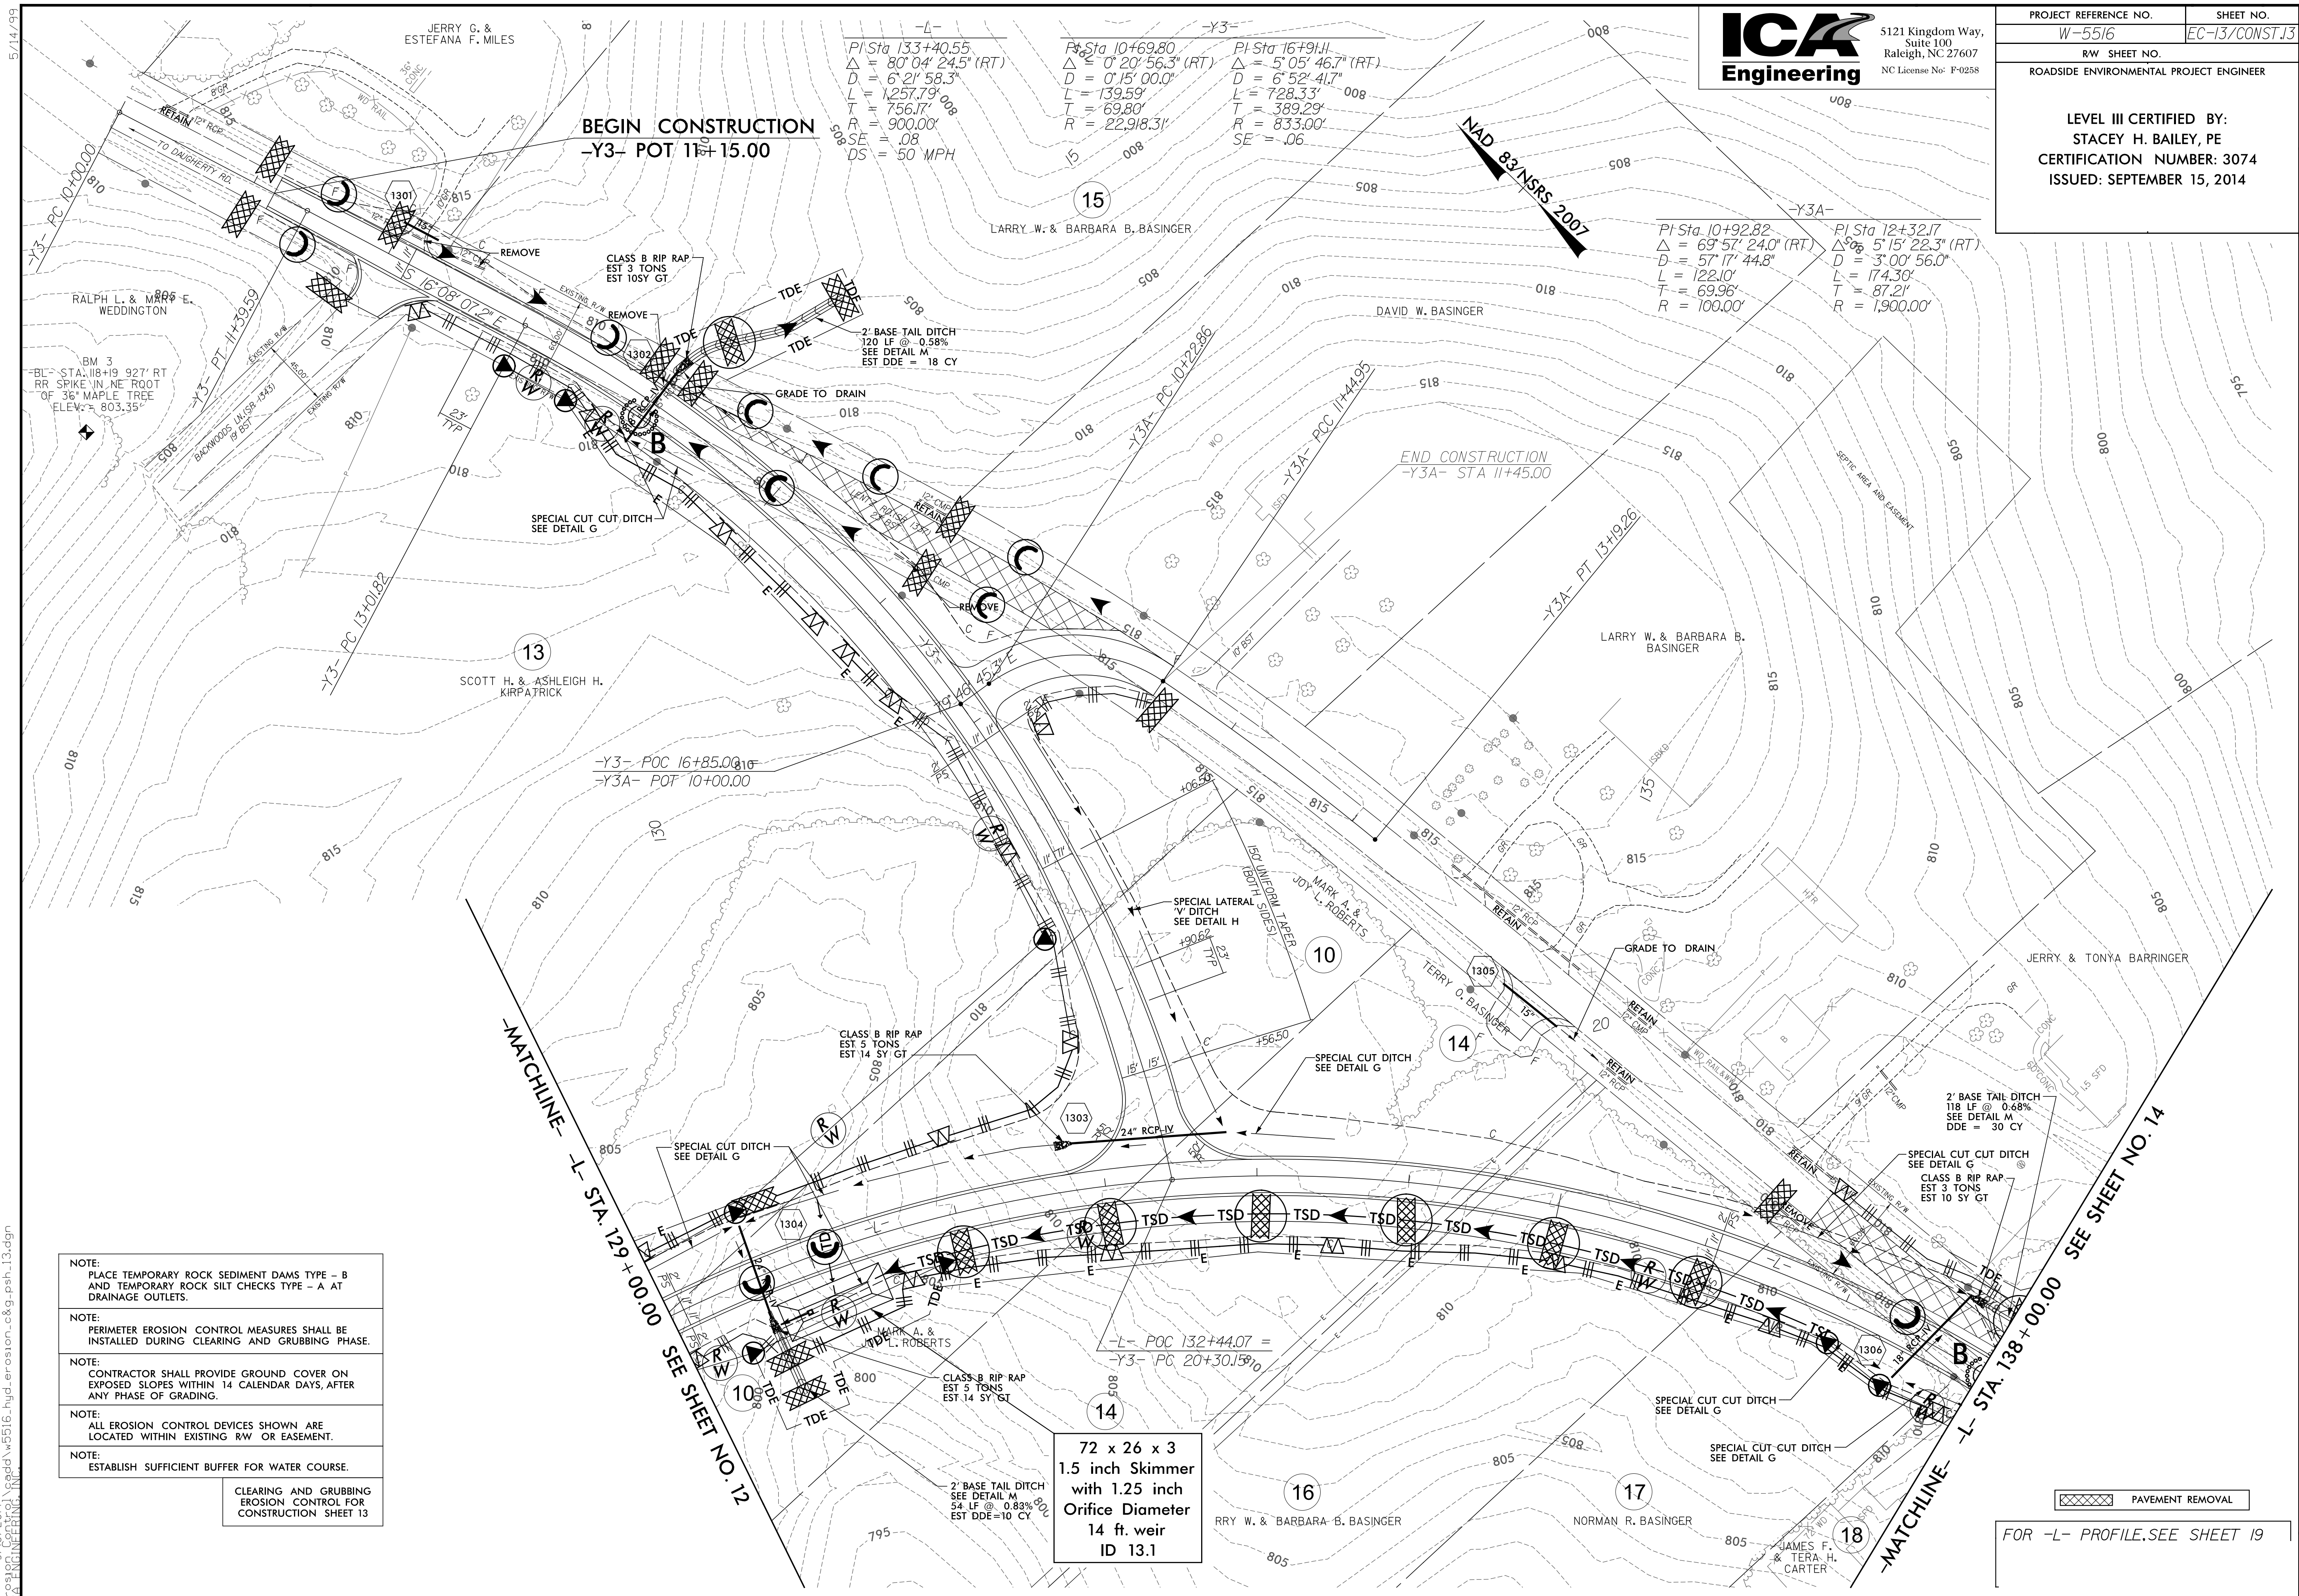

CLEARING AND GRUBBING
EROSION CONTROL FOR
CONSTRUCTION SHEET 13

72 x 26 x 3
1.5 inch Skimmer
with 1.25 inch
Orifice Diameter
14 ft. weir
ID 13.1

PAVEMENT REMOVAL

FOR -L- PROFILE, SEE SHEET 19

9/10/2014 1:55:11 PM C:\Users\jba\OneDrive\Documents\5516-hyd-erosion_c&g_psh_13.dgn