



PROJECT REFERENCE NO.	SHEET NO.
1-3318BB	EC-4/CONST.4
RW SHEET NO.	
ROADWAY DESIGN ENGINEER	HYDRAULICS ENGINEER

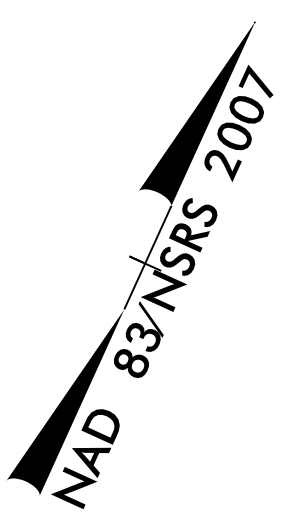

NOTE:
PLACE TEMPORARY ROCK SEDIMENT DAMS TYPE - B
AND TEMPORARY ROCK SILT CHECKS TYPE - A AT
DRAINAGE OUTLETS.

CLEARING AND GRUBBING
EROSION CONTROL FOR
CONSTRUCTION SHEET 4

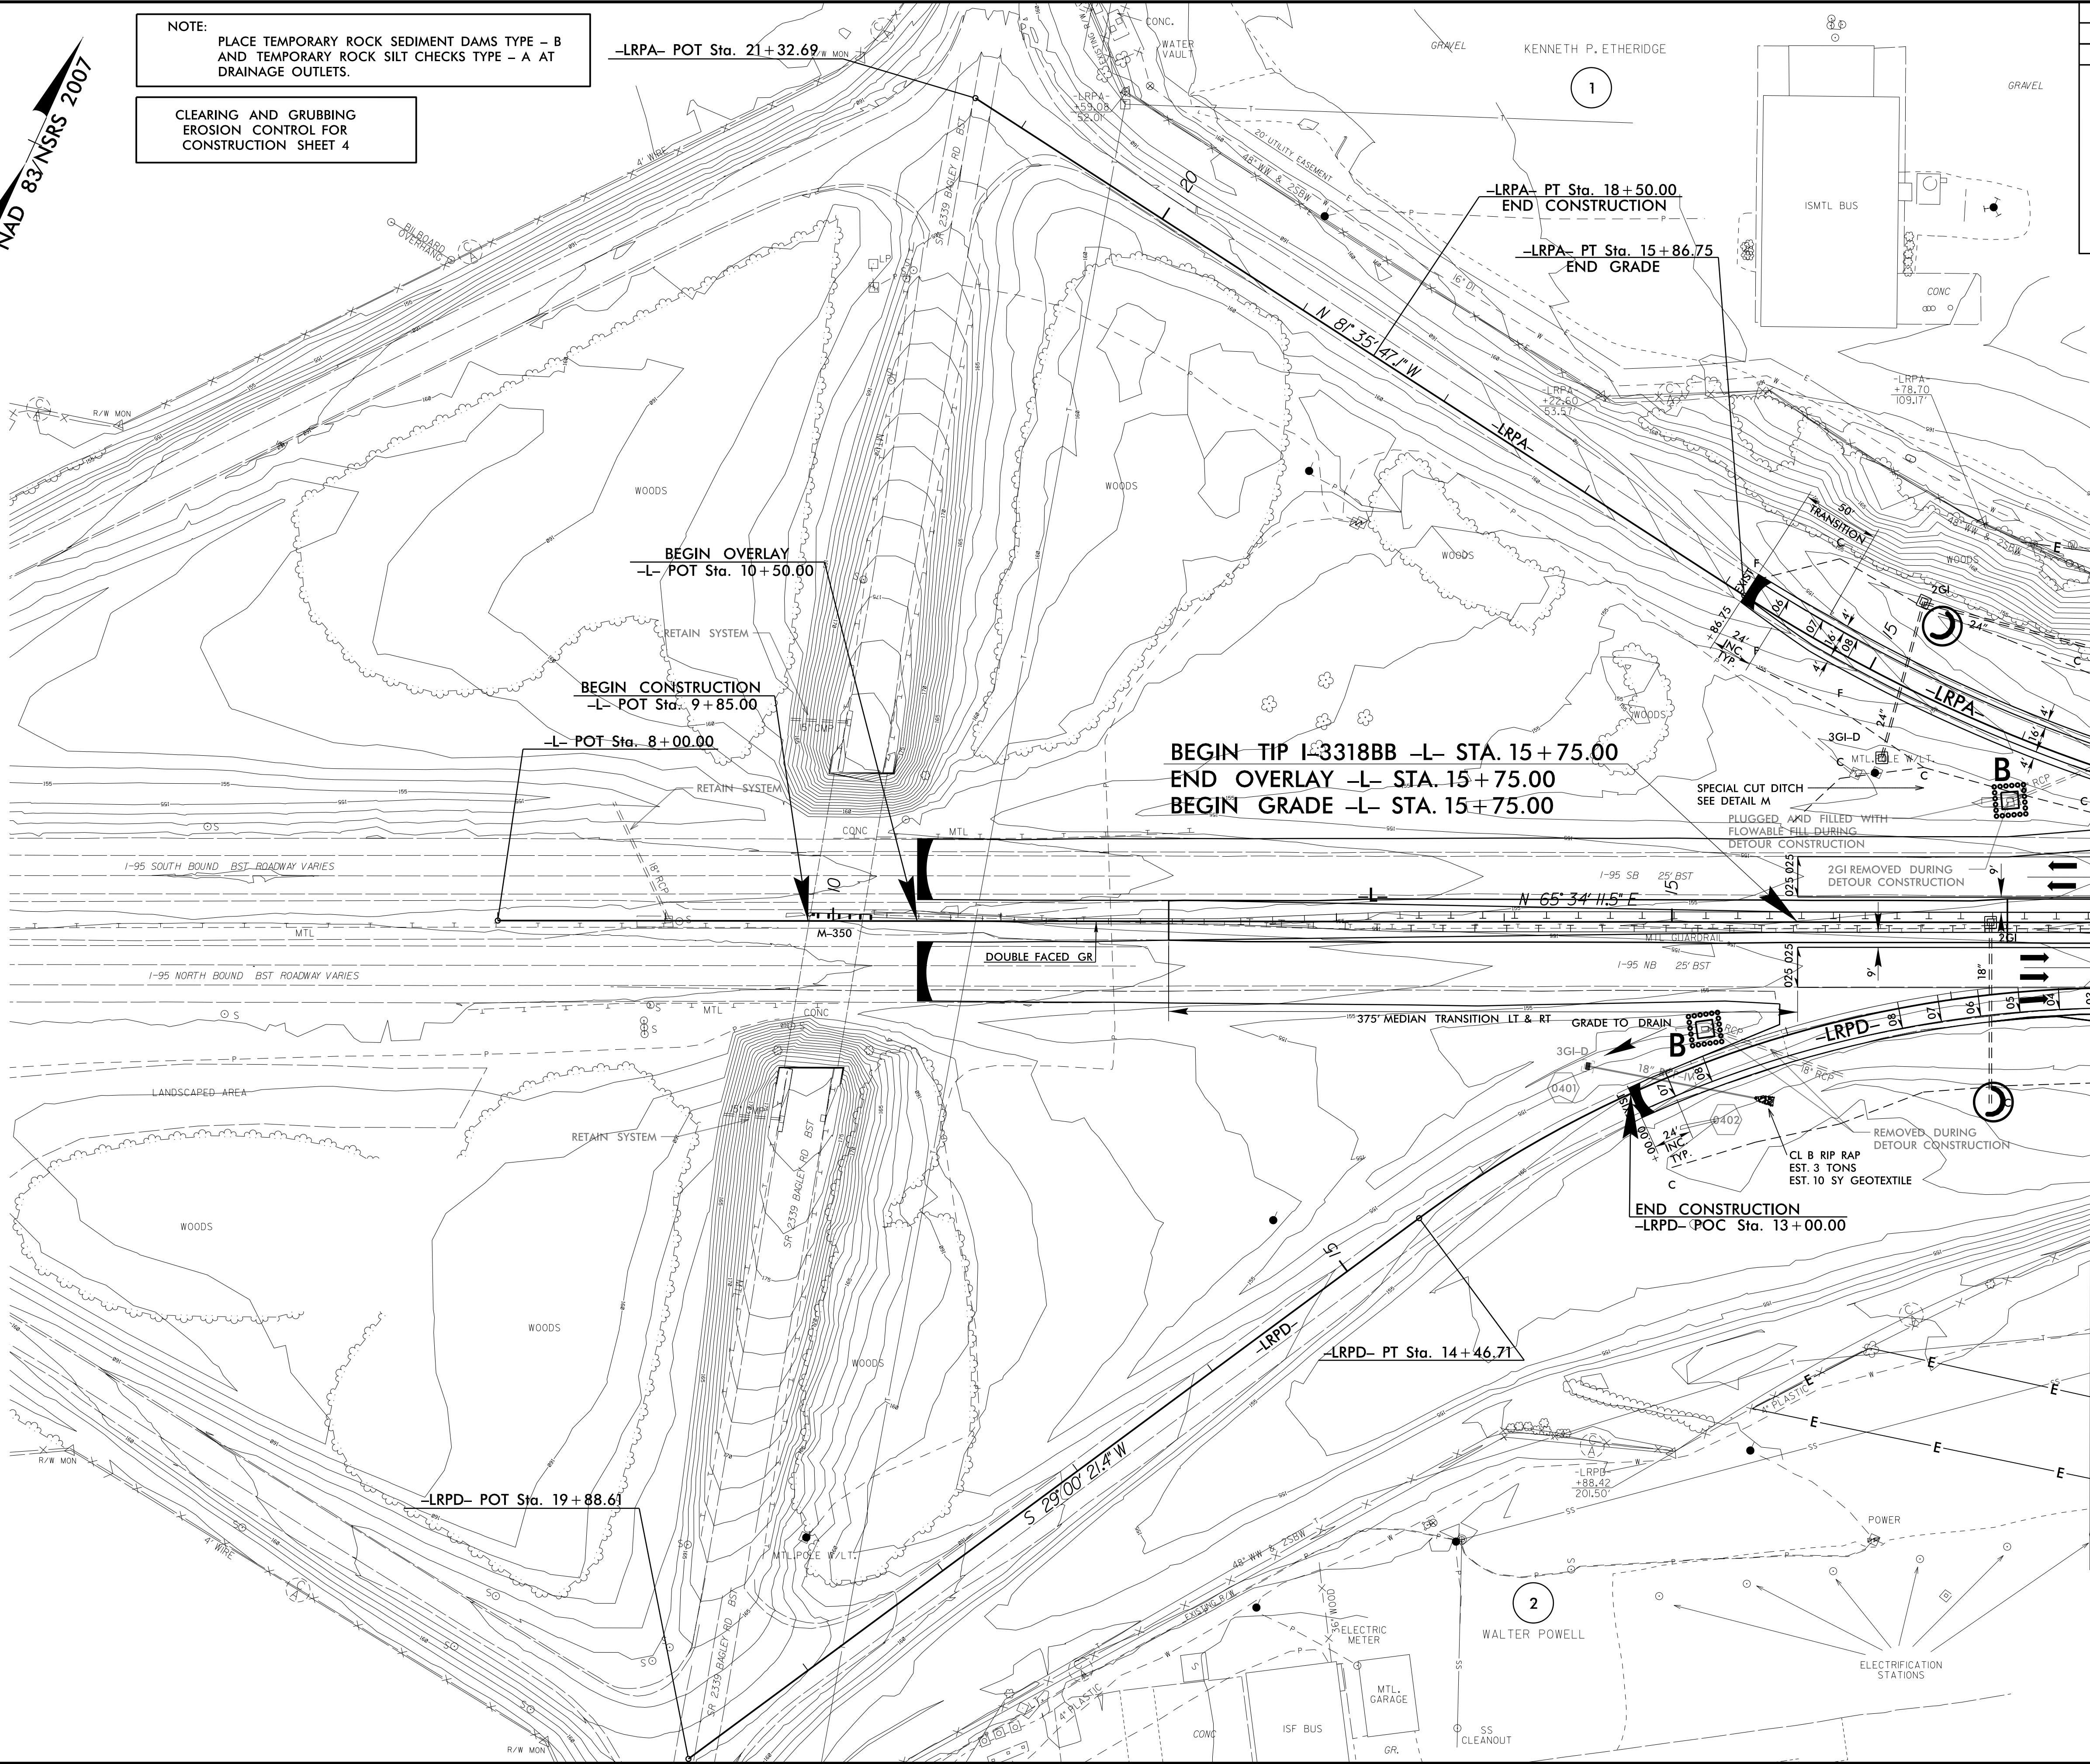

MATCHLINE -L- STA. 17 + 50.00 SEE SHEET 5

8/17/99
28 JUL 2015 09:13
D:\proj\1-3318BB_EC.psh4.dgn
R:\proj\1-3318BB_EC.psh4.dgn
REVISION 4
1:416