



PROJECT REFERENCE NO.	SHEET NO.
I-3318BB	EC-6/CONST.6
RW SHEET NO.	
ROADWAY DESIGN ENGINEER	HYDRAULICS ENGINEER

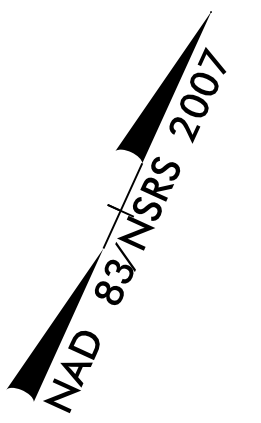

END TIP I-3318BB -L- STA. 38+00.00
 END OVERLAY -L- STA. 38+00.00

MATCHLINE -L- STA. 30+50.00 SEE SHEET 5

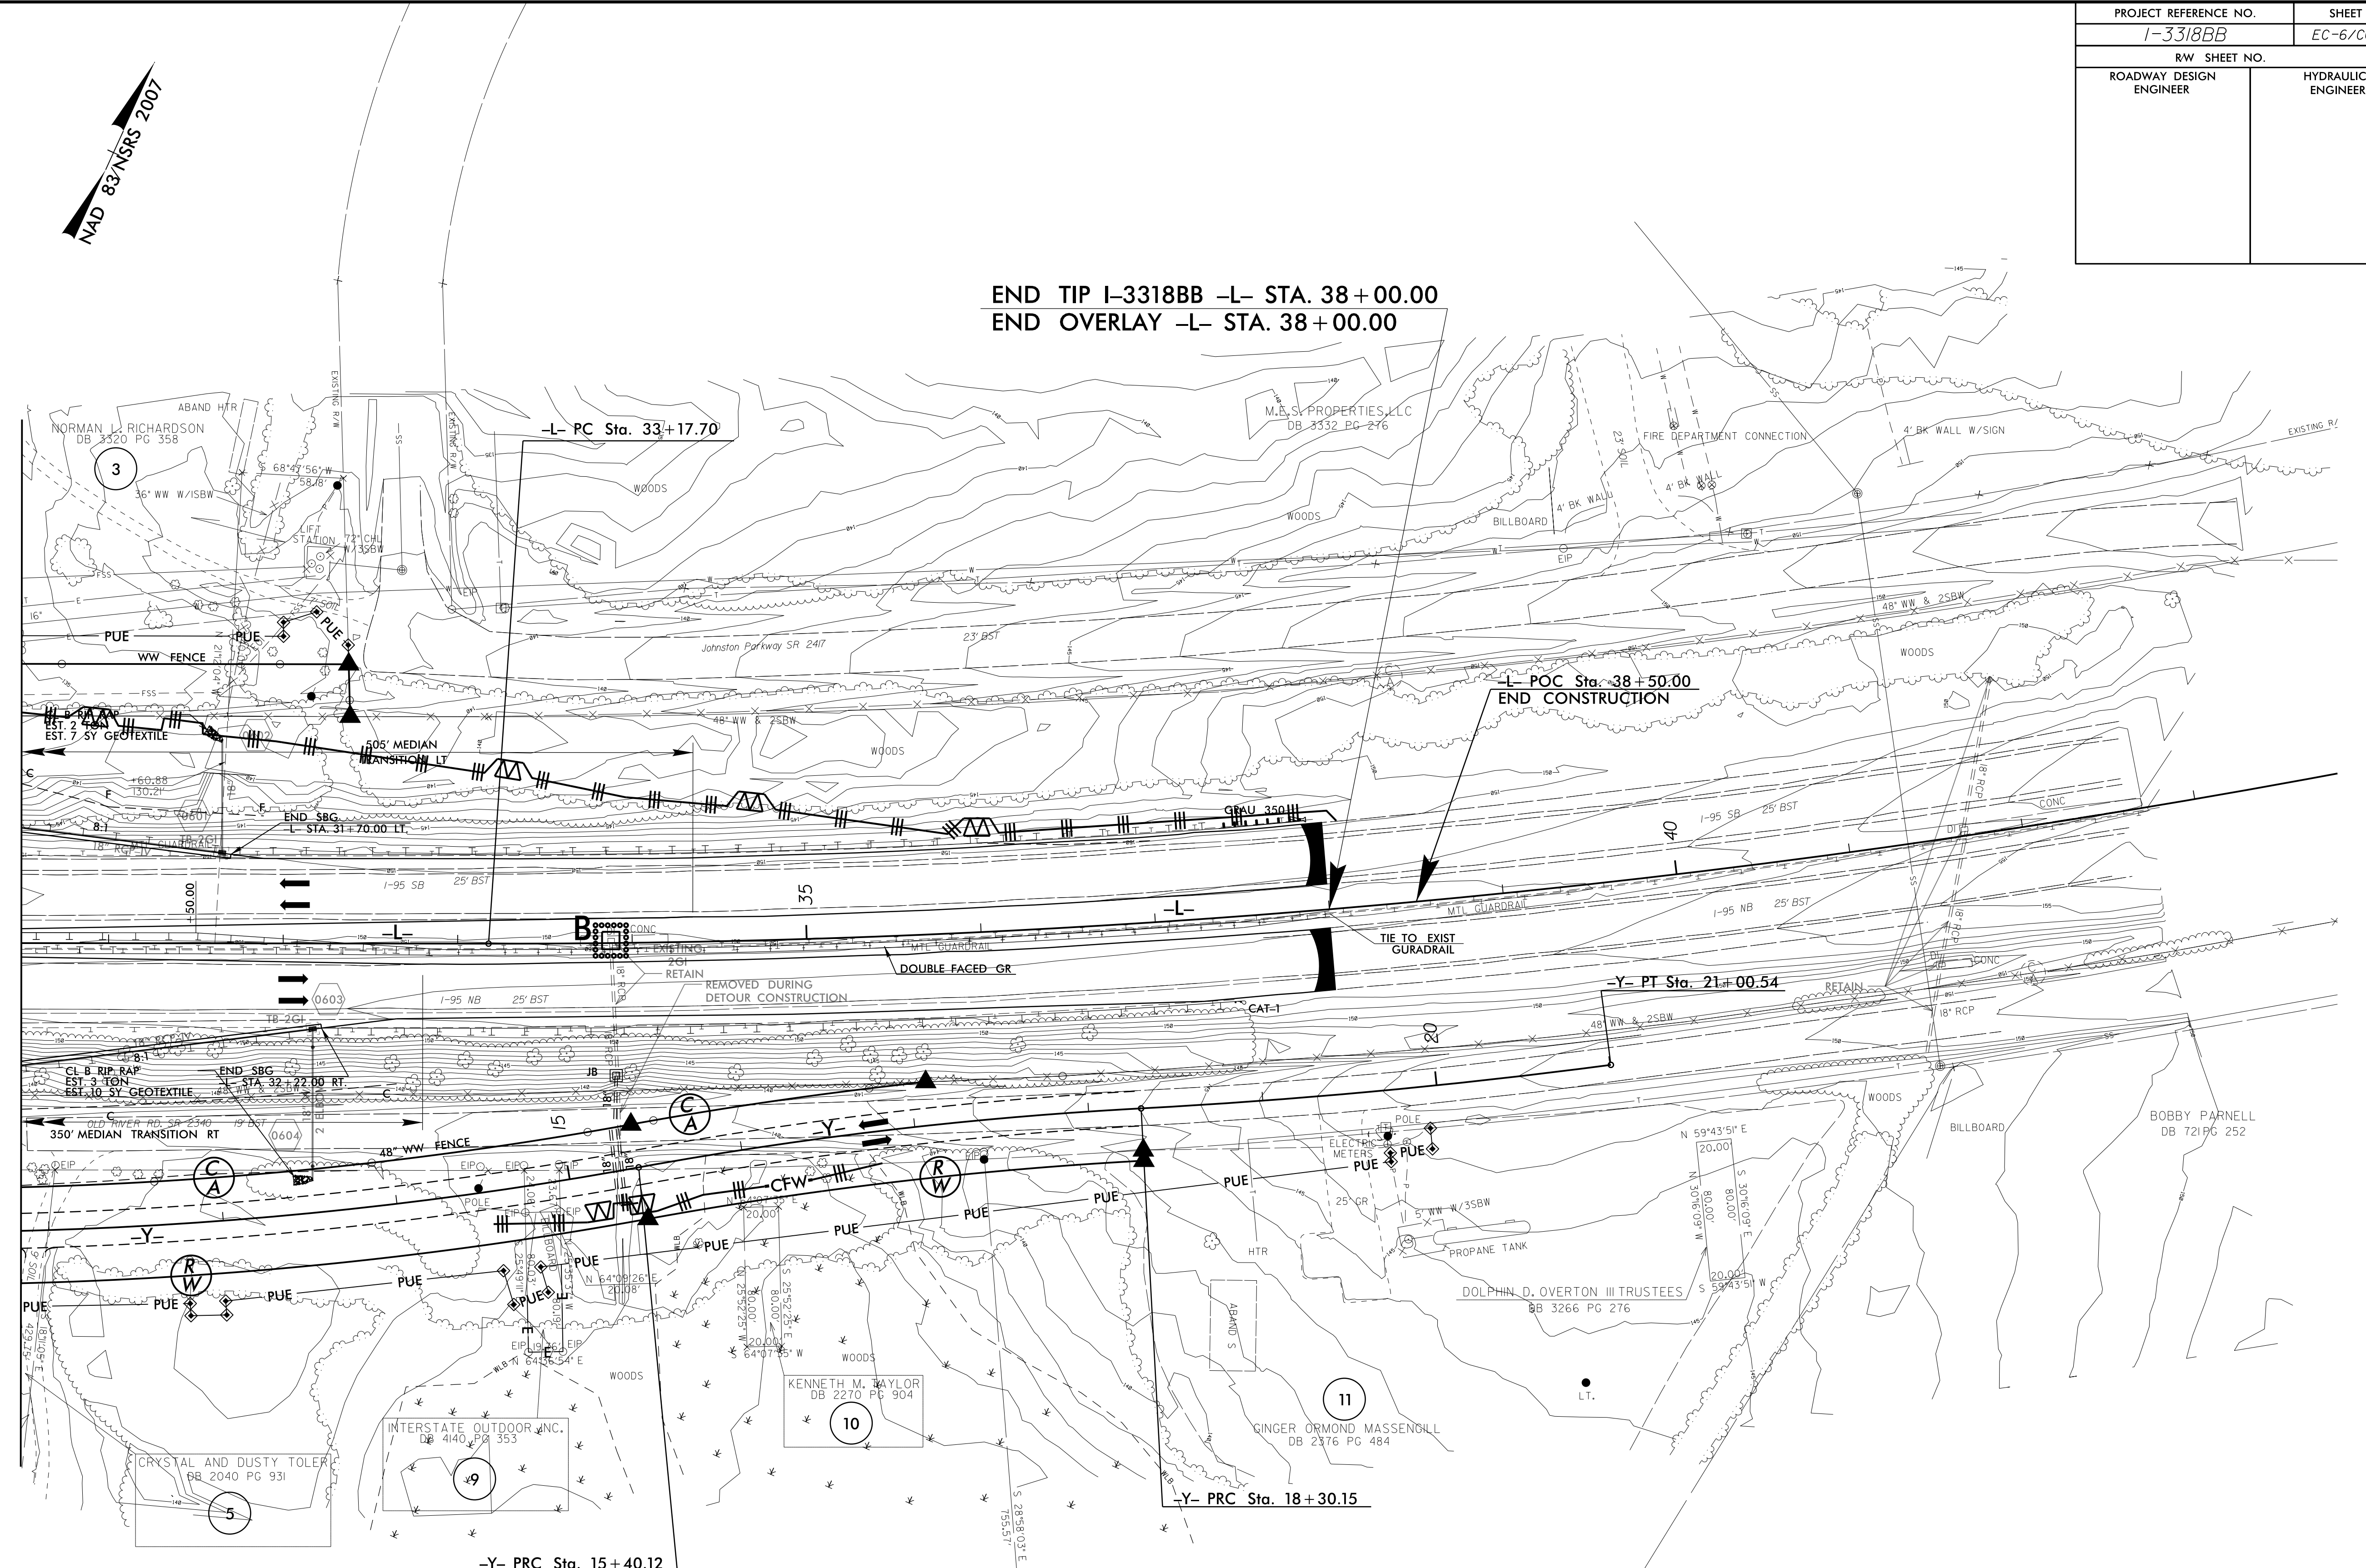

CLEARING AND GRUBBING
 EROSION CONTROL FOR
 CONSTRUCTION SHEET 6

NOTE:
 PLACE TEMPORARY ROCK SEDIMENT DAMS TYPE - B
 AND TEMPORARY ROCK SILT CHECKS TYPE - A AT
 DRAINAGE OUTLETS.

8/17/99
 28 JUL 2015 10:00
 R:\Projects\I-3318BB\EC-6\psh6.dgn
 R:\Projects\I-3318BB\EC-6\psh6.dgn
 R:\Projects\I-3318BB\EC-6\psh6.dgn