


PROJECT REFERENCE NO.	SHEET NO.
U-3338B	EC-5/CONST.5
RW SHEET NO.	
ROADWAY DESIGN ENGINEER	HYDRAULICS ENGINEER

MATCHLINE -Y1- STA.16+50 SEE SHEET 21

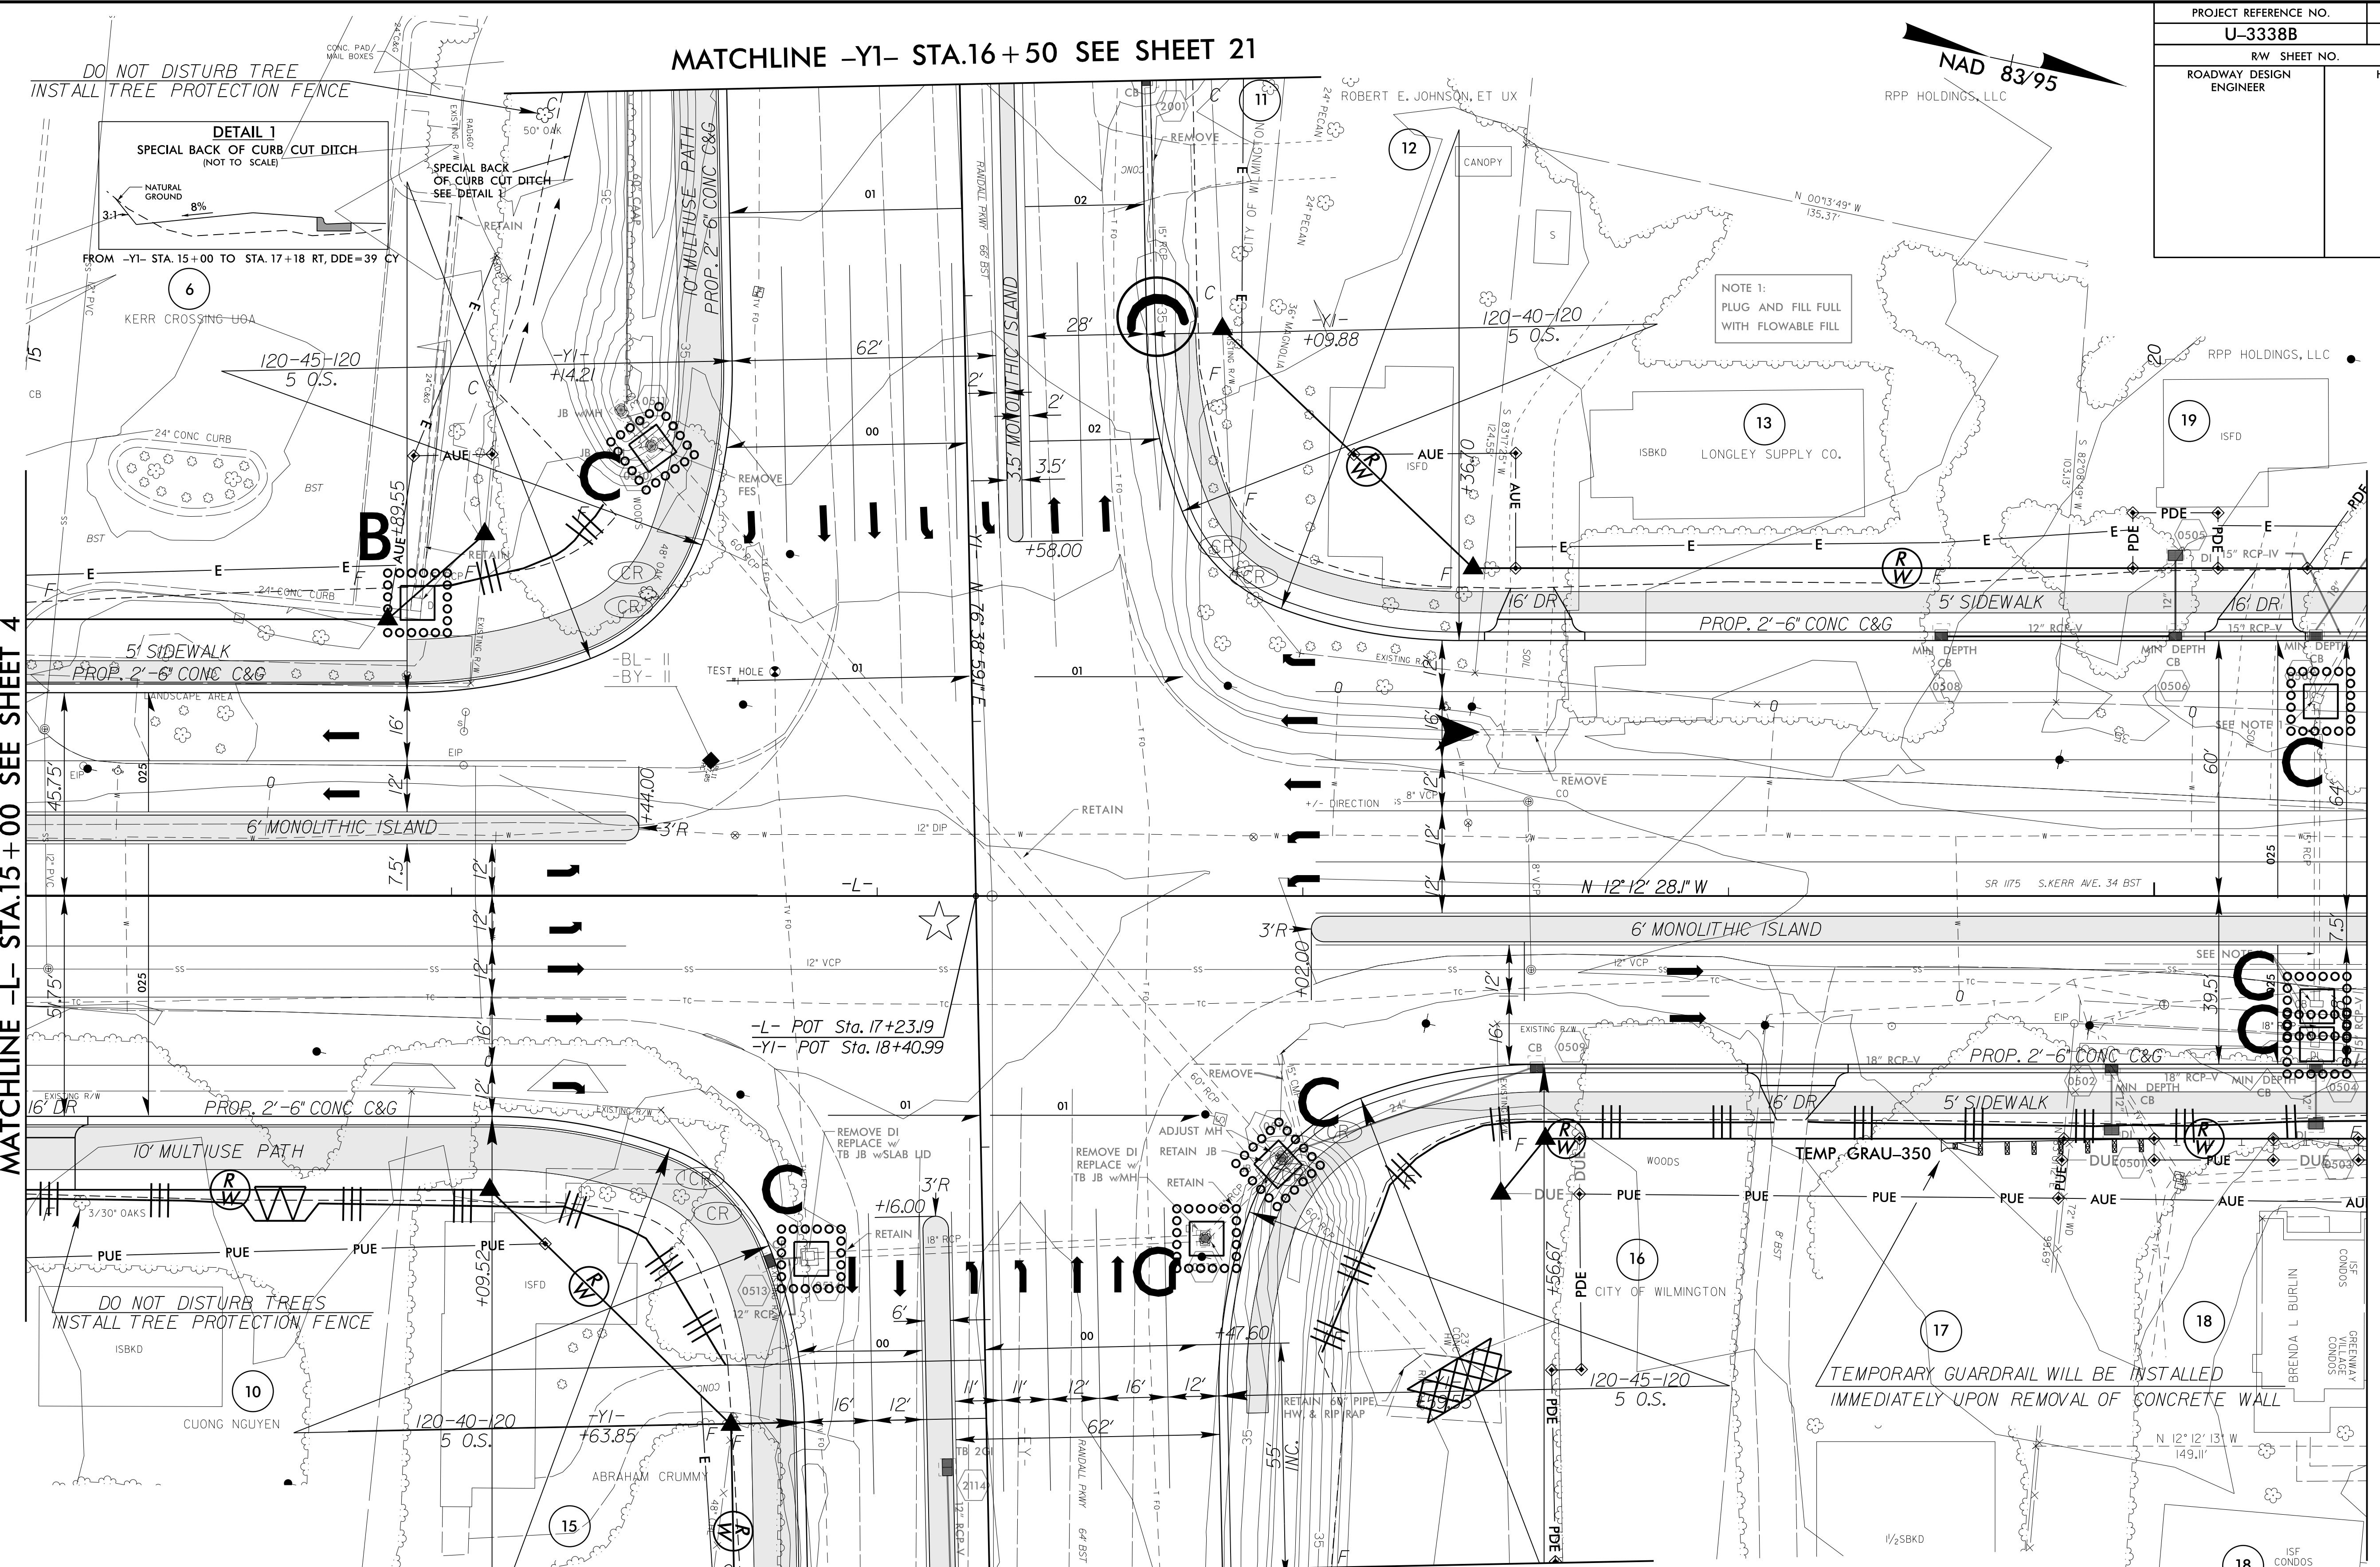

MATCHLINE -L- STA.15+00 SEE SHEET 4

MATCHLINE -L- STA.20+50 SEE SHEET 6

MATCHLINE -Y1- STA.20+00 SEE SHEET 22

CLEARING AND GRUBBING
EROSION CONTROL FOR
CONSTRUCTION SHEET 5

NOTE:
PLACE TEMPORARY ROCK SEDIMENT DAMS TYPE - B
AND TEMPORARY ROCK SILT CHECKS TYPE - A AT
DRAINAGE OUTLETS.



8/17/99
23 JAN-2015 13:31
D:\as\p\U-3338b-EC.psh.s05.dgn
U-3338B-EC-5/CONST.5