



PROJECT REFERENCE NO.	SHEET NO.
U-3338B	EC-6/CONST.6
RW SHEET NO.	
ROADWAY DESIGN ENGINEER	HYDRAULICS ENGINEER

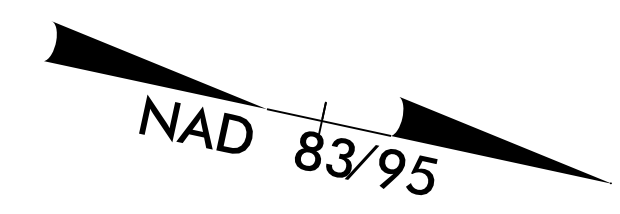

**54 x 13 x 3
1.5 inch Skimmer
with 0.625 inch
Orifice Diameter
5 ft. weir
ID 6.1B**

NOTE: PLACE TEMPORARY ROCK SEDIMENT DAMS TYPE - B AND TEMPORARY ROCK SILT CHECKS TYPE - A AT DRAINAGE OUTLETS.

CLEARING AND GRUBBING EROSION CONTROL FOR CONSTRUCTION SHEET 6

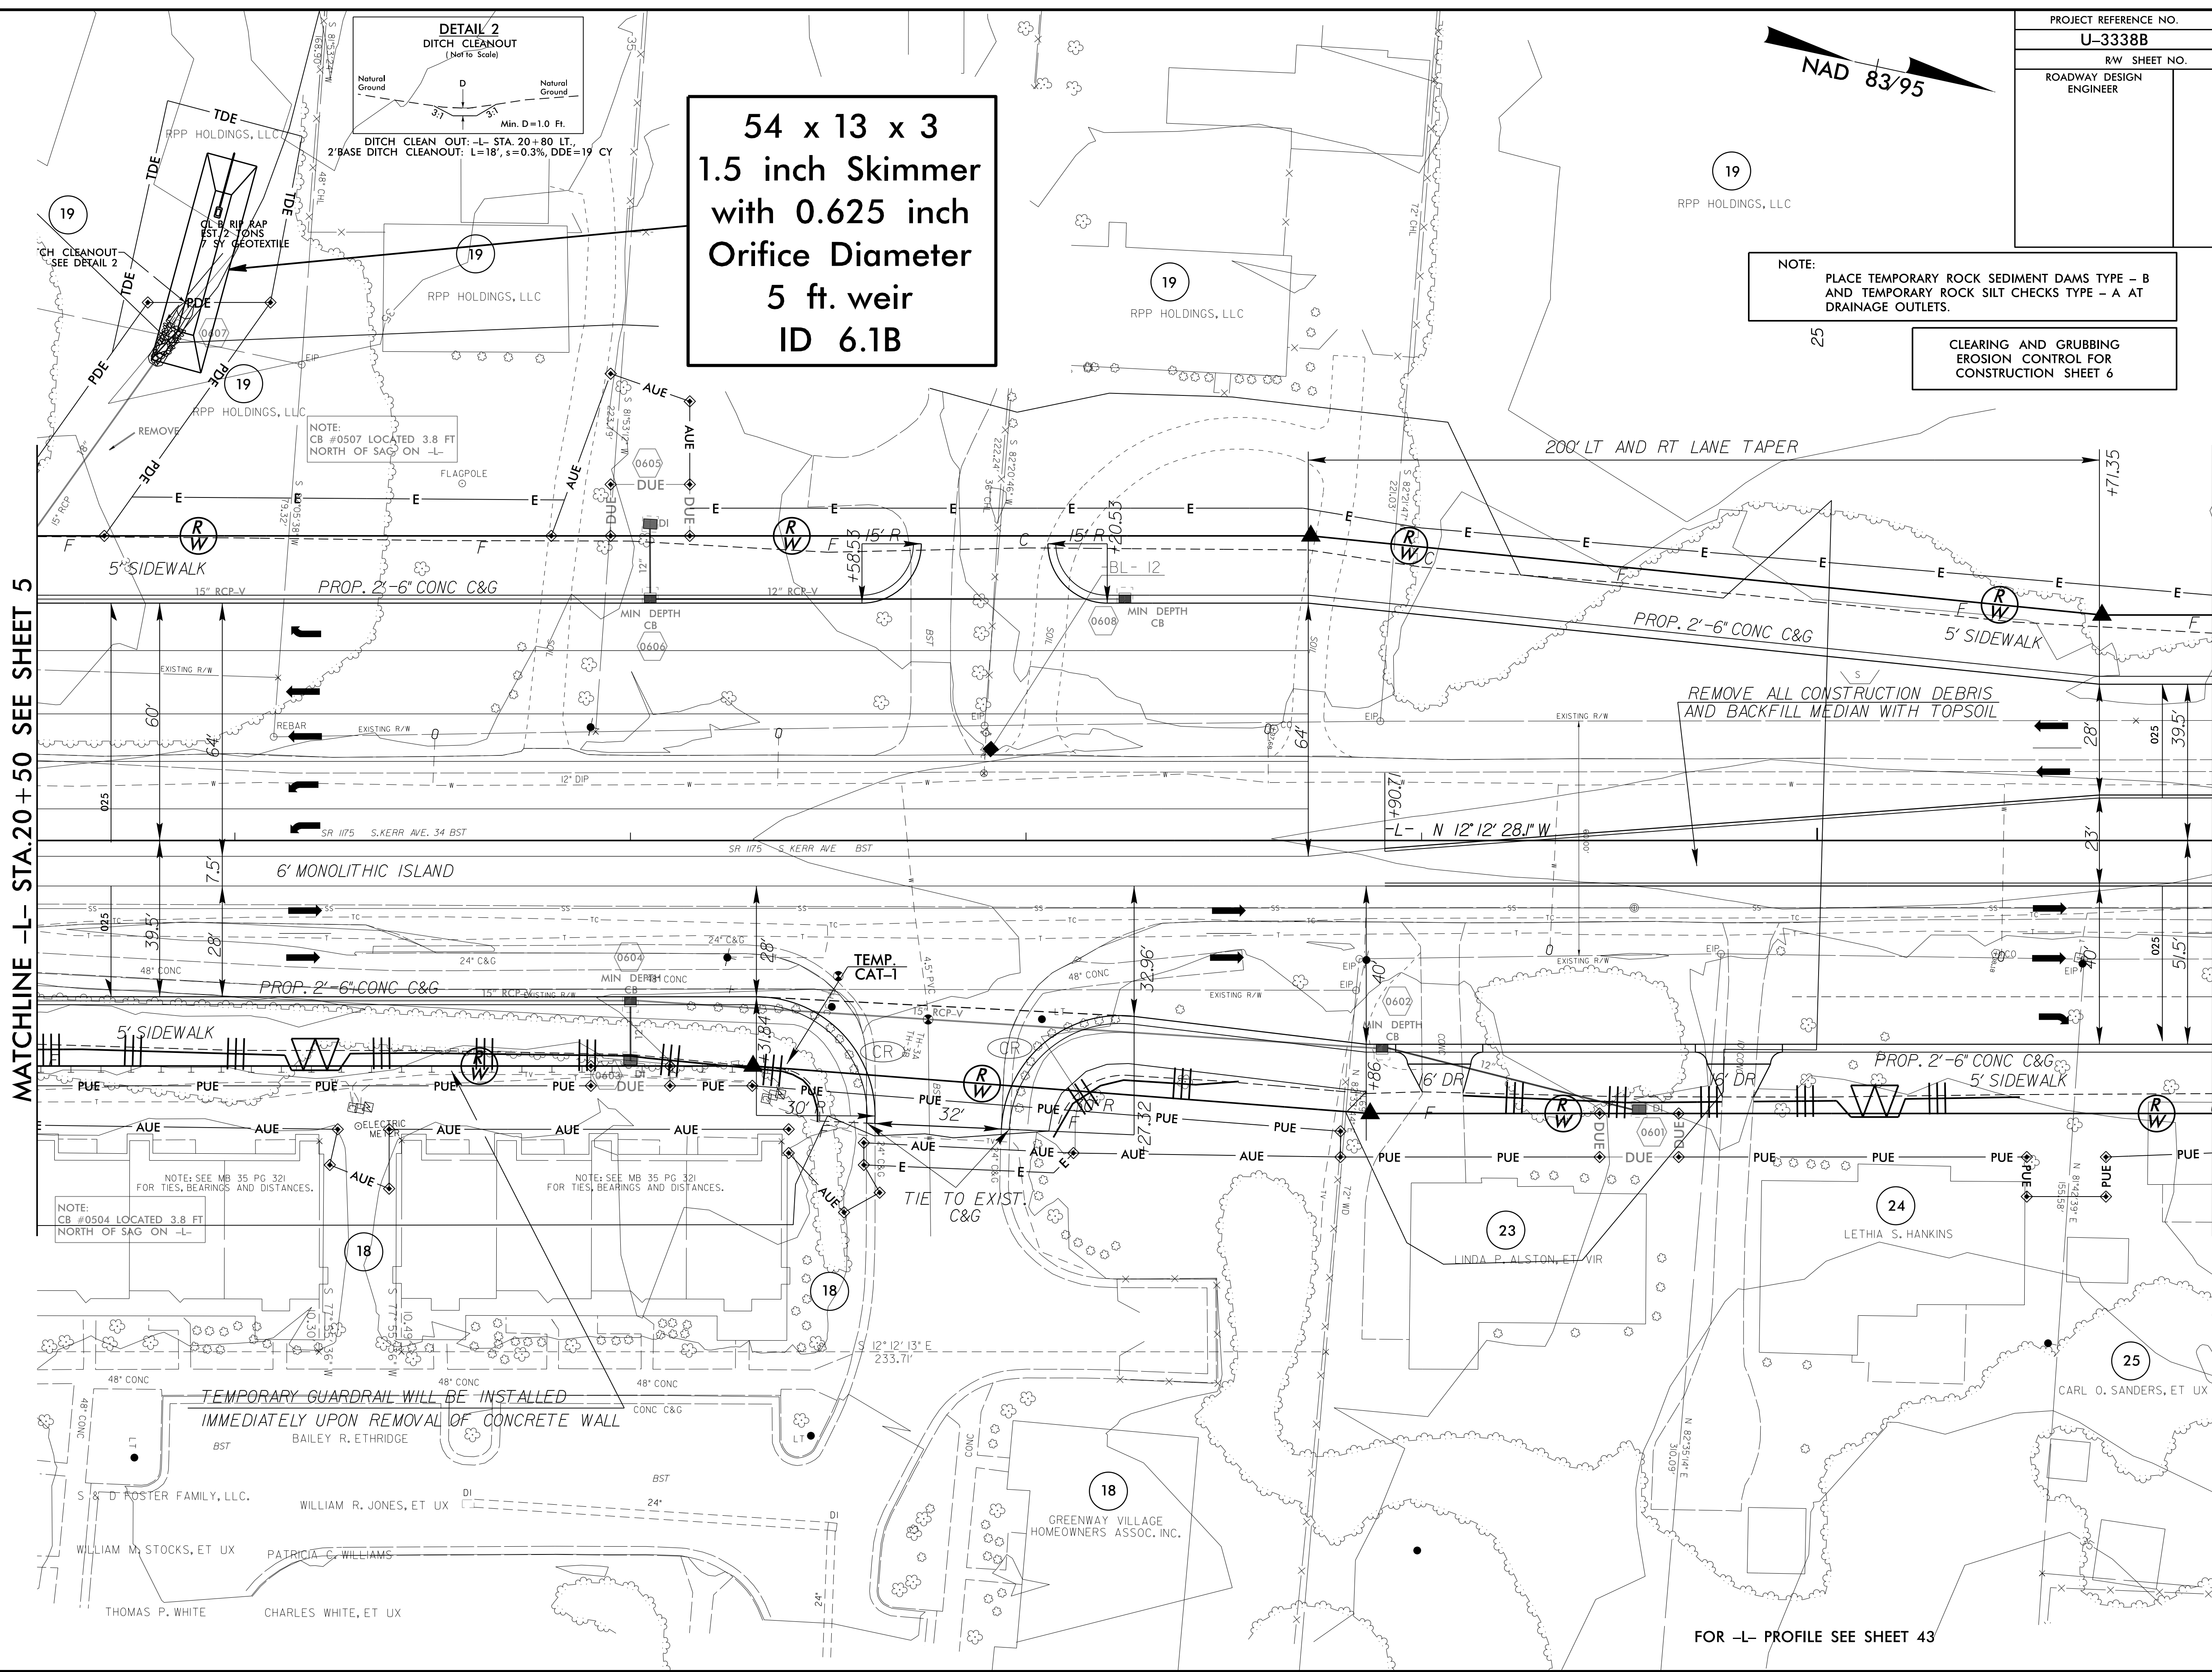

MATCHLINE -L- STA.20+50 SEE SHEET 5

MATCHLINE -L- STA.26+00 SEE SHEET 7

FOR -L- PROFILE SEE SHEET 43

8/17/99
9/21 JAN-2015 14:16
R:\m\p\om\p\U-3338b-EC.upsh.s06.dgn
A:\m\p\om\p\U-3338b-EC.upsh.s06.dgn