


PROJECT REFERENCE NO. <b>U-3338B</b>	SHEET NO. <i>EC-18/CONST.18</i>
RW SHEET NO.	
ROADWAY DESIGN ENGINEER	HYDRAULICS ENGINEER

NAD 83/95

MATCHLINE SEE SHEET 20

MATCHLINE -L- STA.86+50 SEE SHEET 17

MATCHLINE -L- STA.92+00 SEE SHEET 19

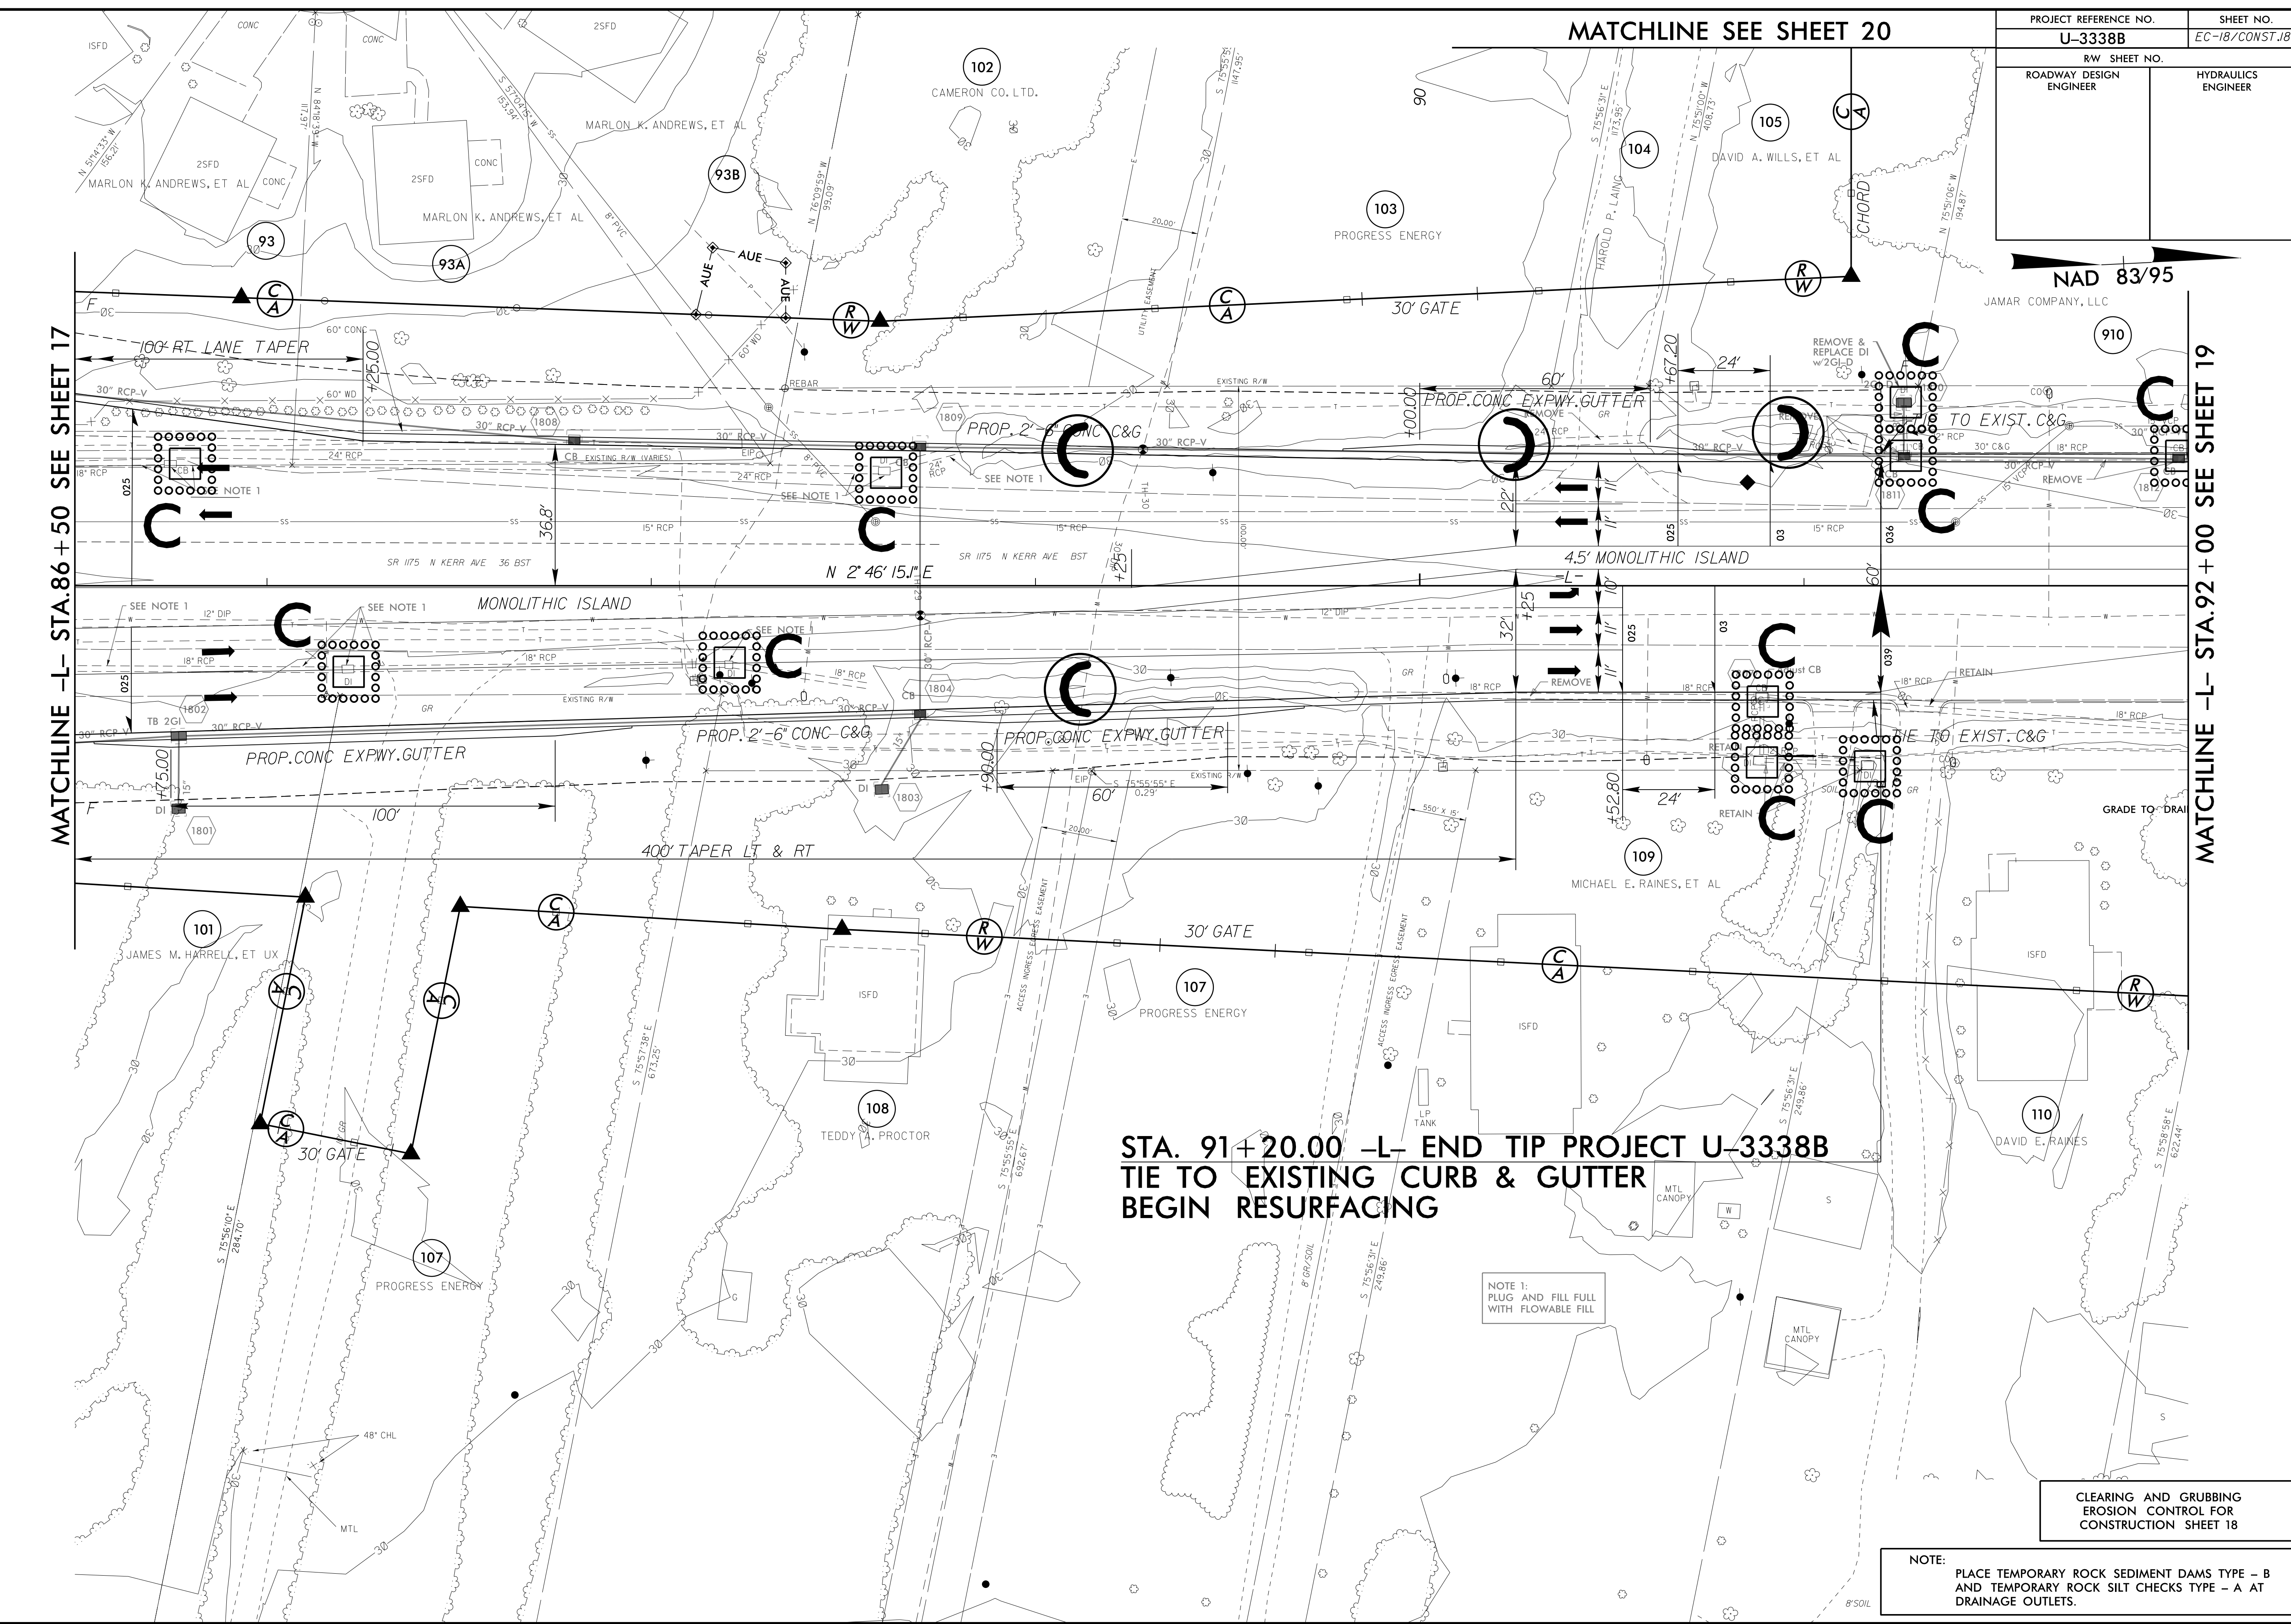

**STA. 91+20.00 -L- END TIP PROJECT U-3338B  
TIE TO EXISTING CURB & GUTTER  
BEGIN RESURFACING**

NOTE 1:  
PLUG AND FILL FULL  
WITH FLOWABLE FILL

CLEARING AND GRUBBING  
EROSION CONTROL FOR  
CONSTRUCTION SHEET 18

NOTE:  
PLACE TEMPORARY ROCK SEDIMENT DAMS TYPE - B  
AND TEMPORARY ROCK SILT CHECKS TYPE - A AT  
DRAINAGE OUTLETS.

8/17/99  
 9/21/2015 15:21  
 R:\LEWIS\mcm\proj\U-3338B-EC.upsh.s18.dgn  
 18/01/2015 10:00 AM  
 18/01/2015 10:00 AM