

MATCHLINE SEE SHEET 20


PROJECT REFERENCE NO.	SHEET NO.
U-3338B	EC-19/CONST.19
RW SHEET NO.	
ROADWAY DESIGN ENGINEER	HYDRAULICS ENGINEER

NOTE: PLACE TEMPORARY ROCK SEDIMENT DAMS TYPE - B AND TEMPORARY ROCK SILT CHECKS TYPE - A AT DRAINAGE OUTLETS.


CLEARING AND GRUBBING EROSION CONTROL FOR CONSTRUCTION SHEET 19

MATCHLINE -L- STA. 92 + 00 SEE SHEET 18

NAD 83/95

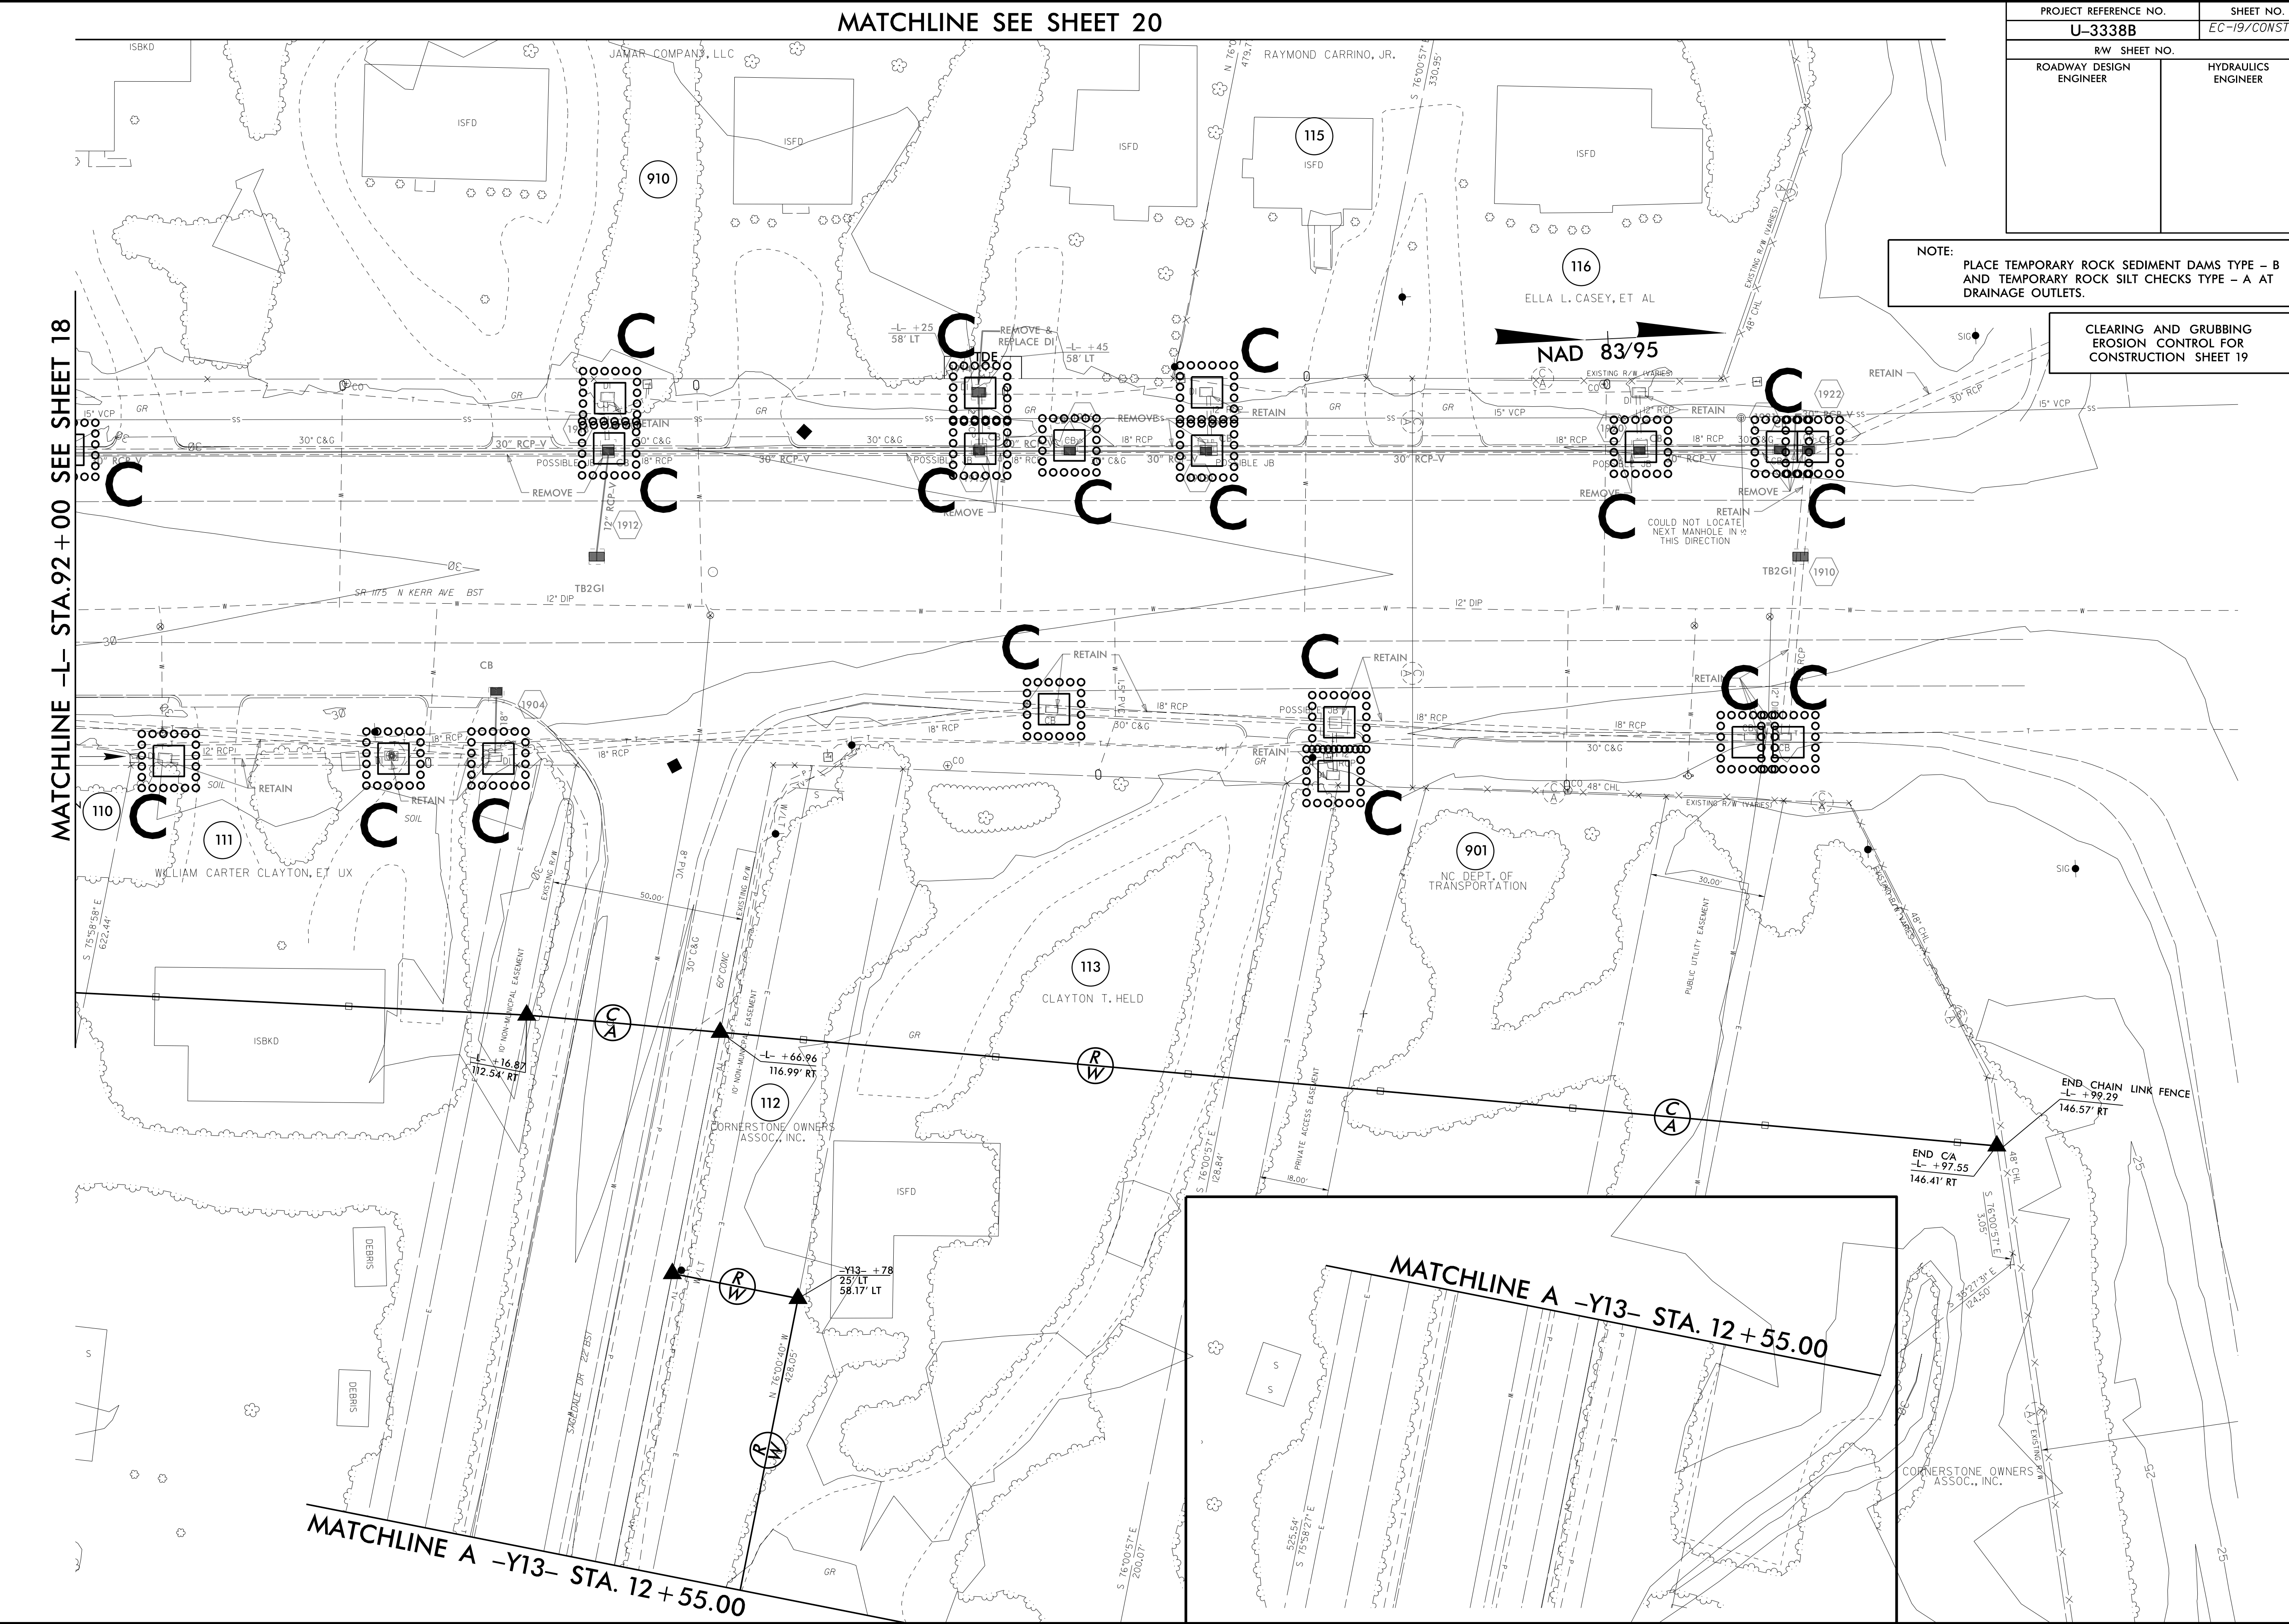

MATCHLINE A -Y13- STA. 12 + 55.00

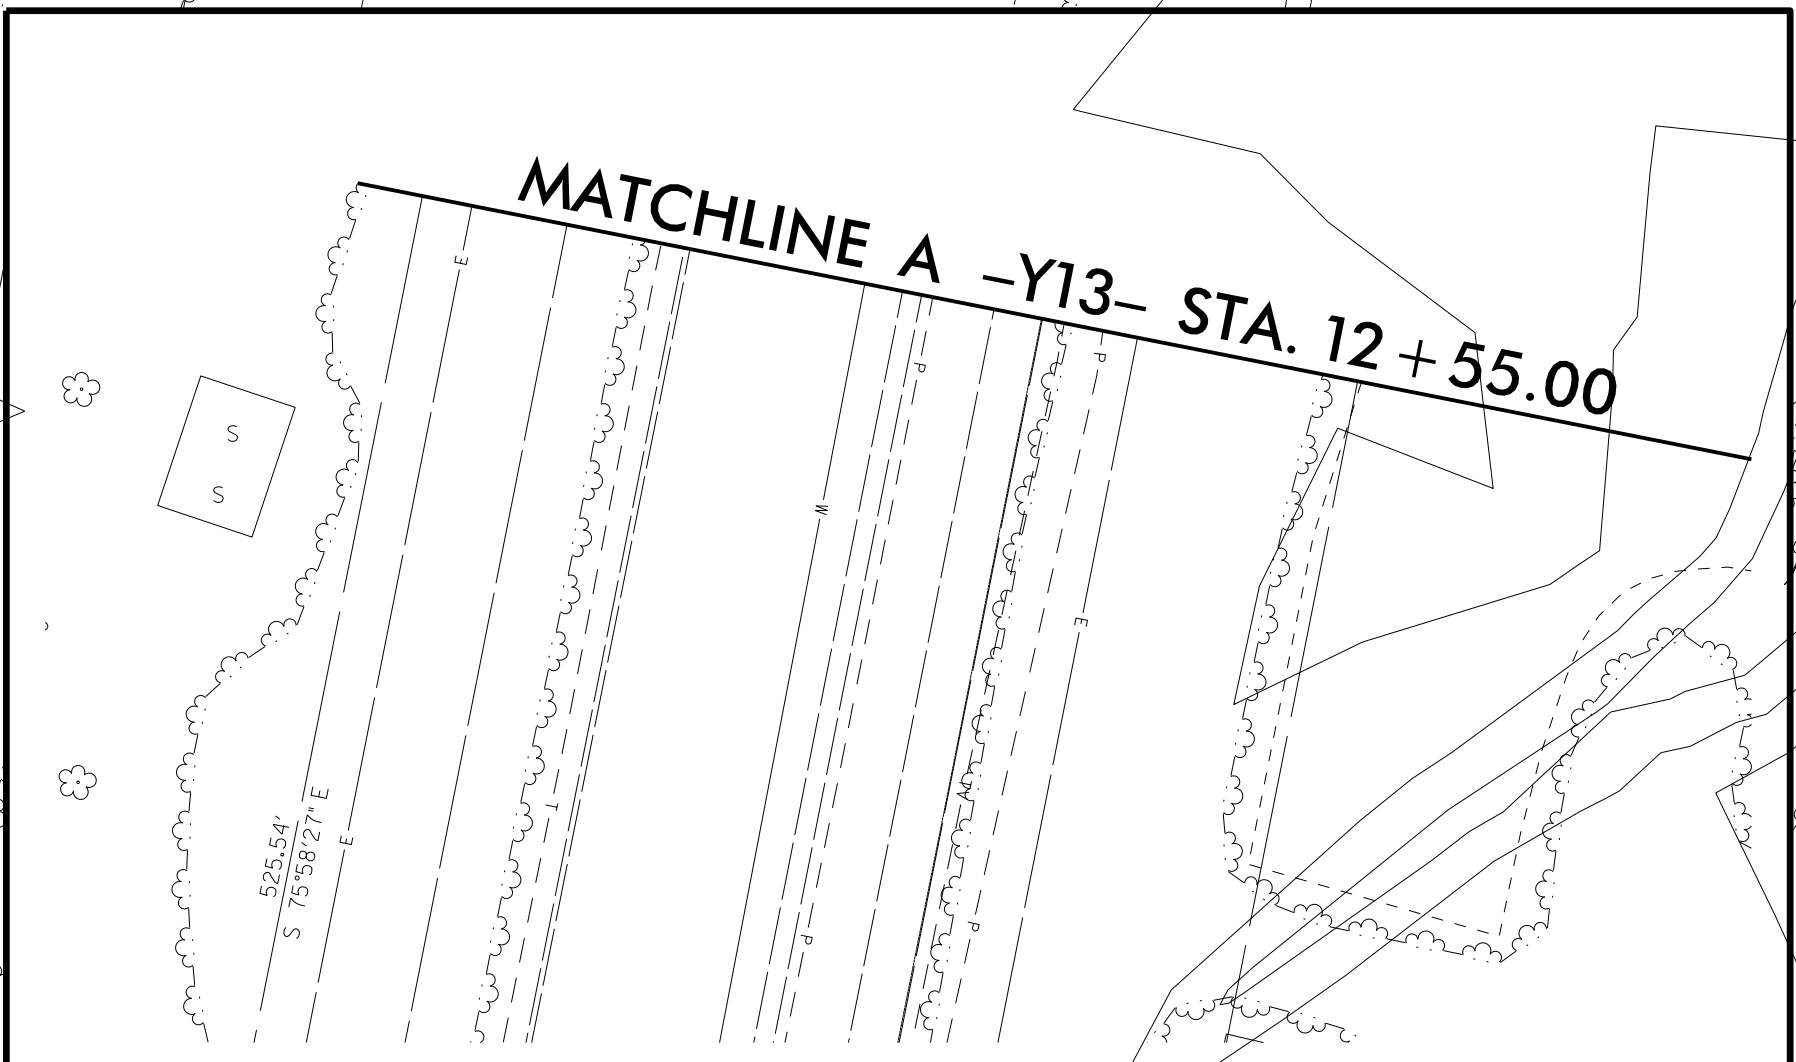

8/17/99
 92 JAN-2015 15:29
 R:\Environment\U-3338B-EC.upsh.s19.dgn
 Author: JLD
 Plot Date: 1/17/2015